

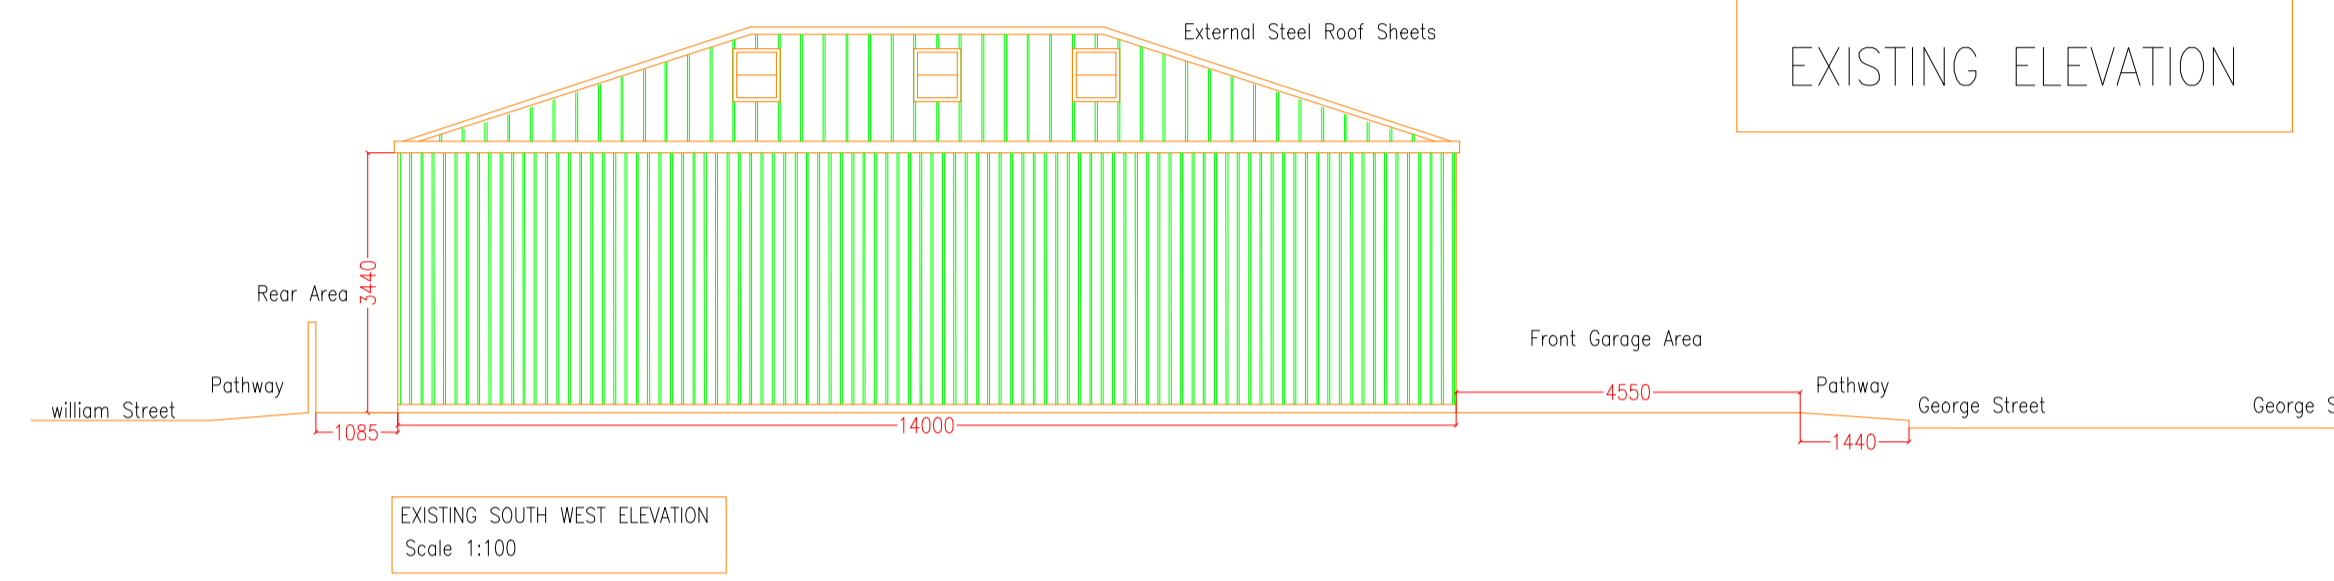
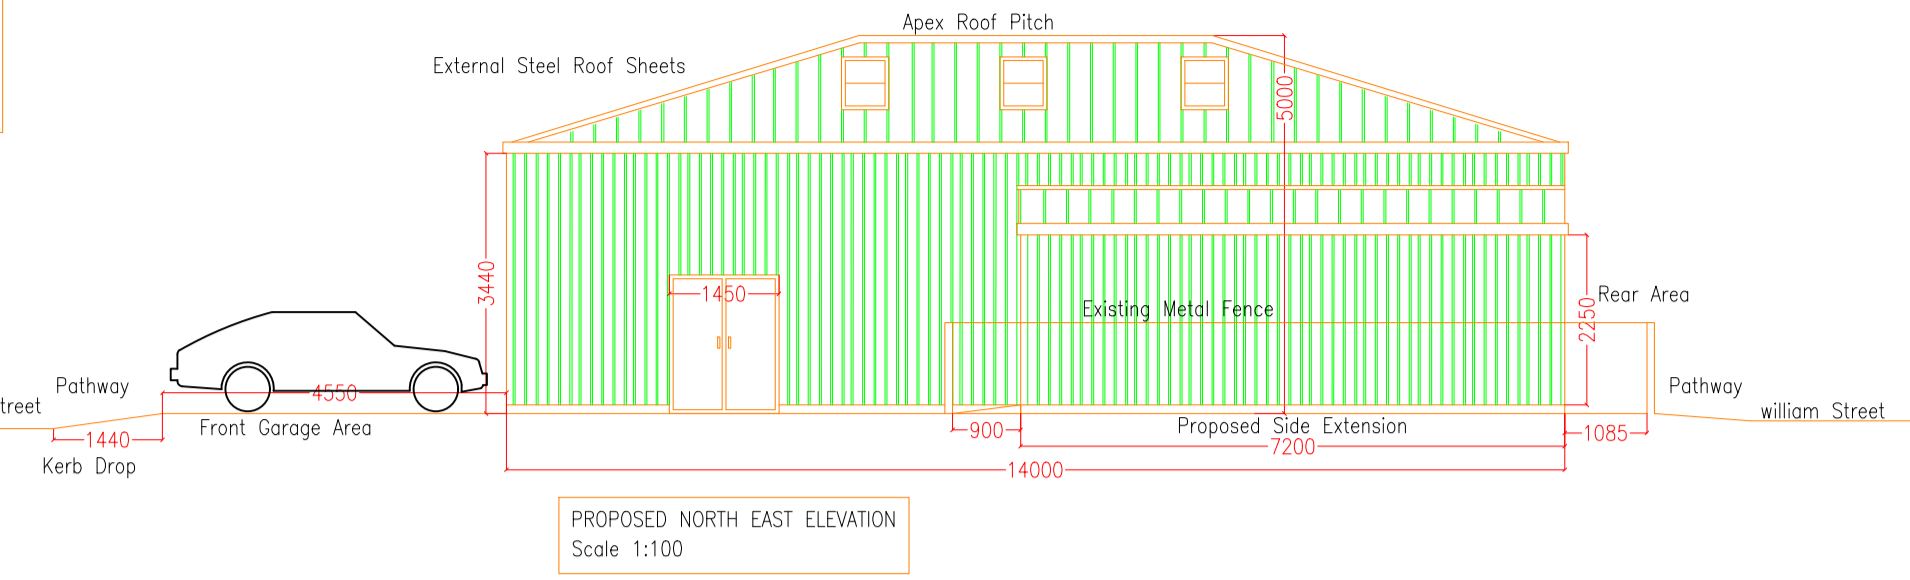
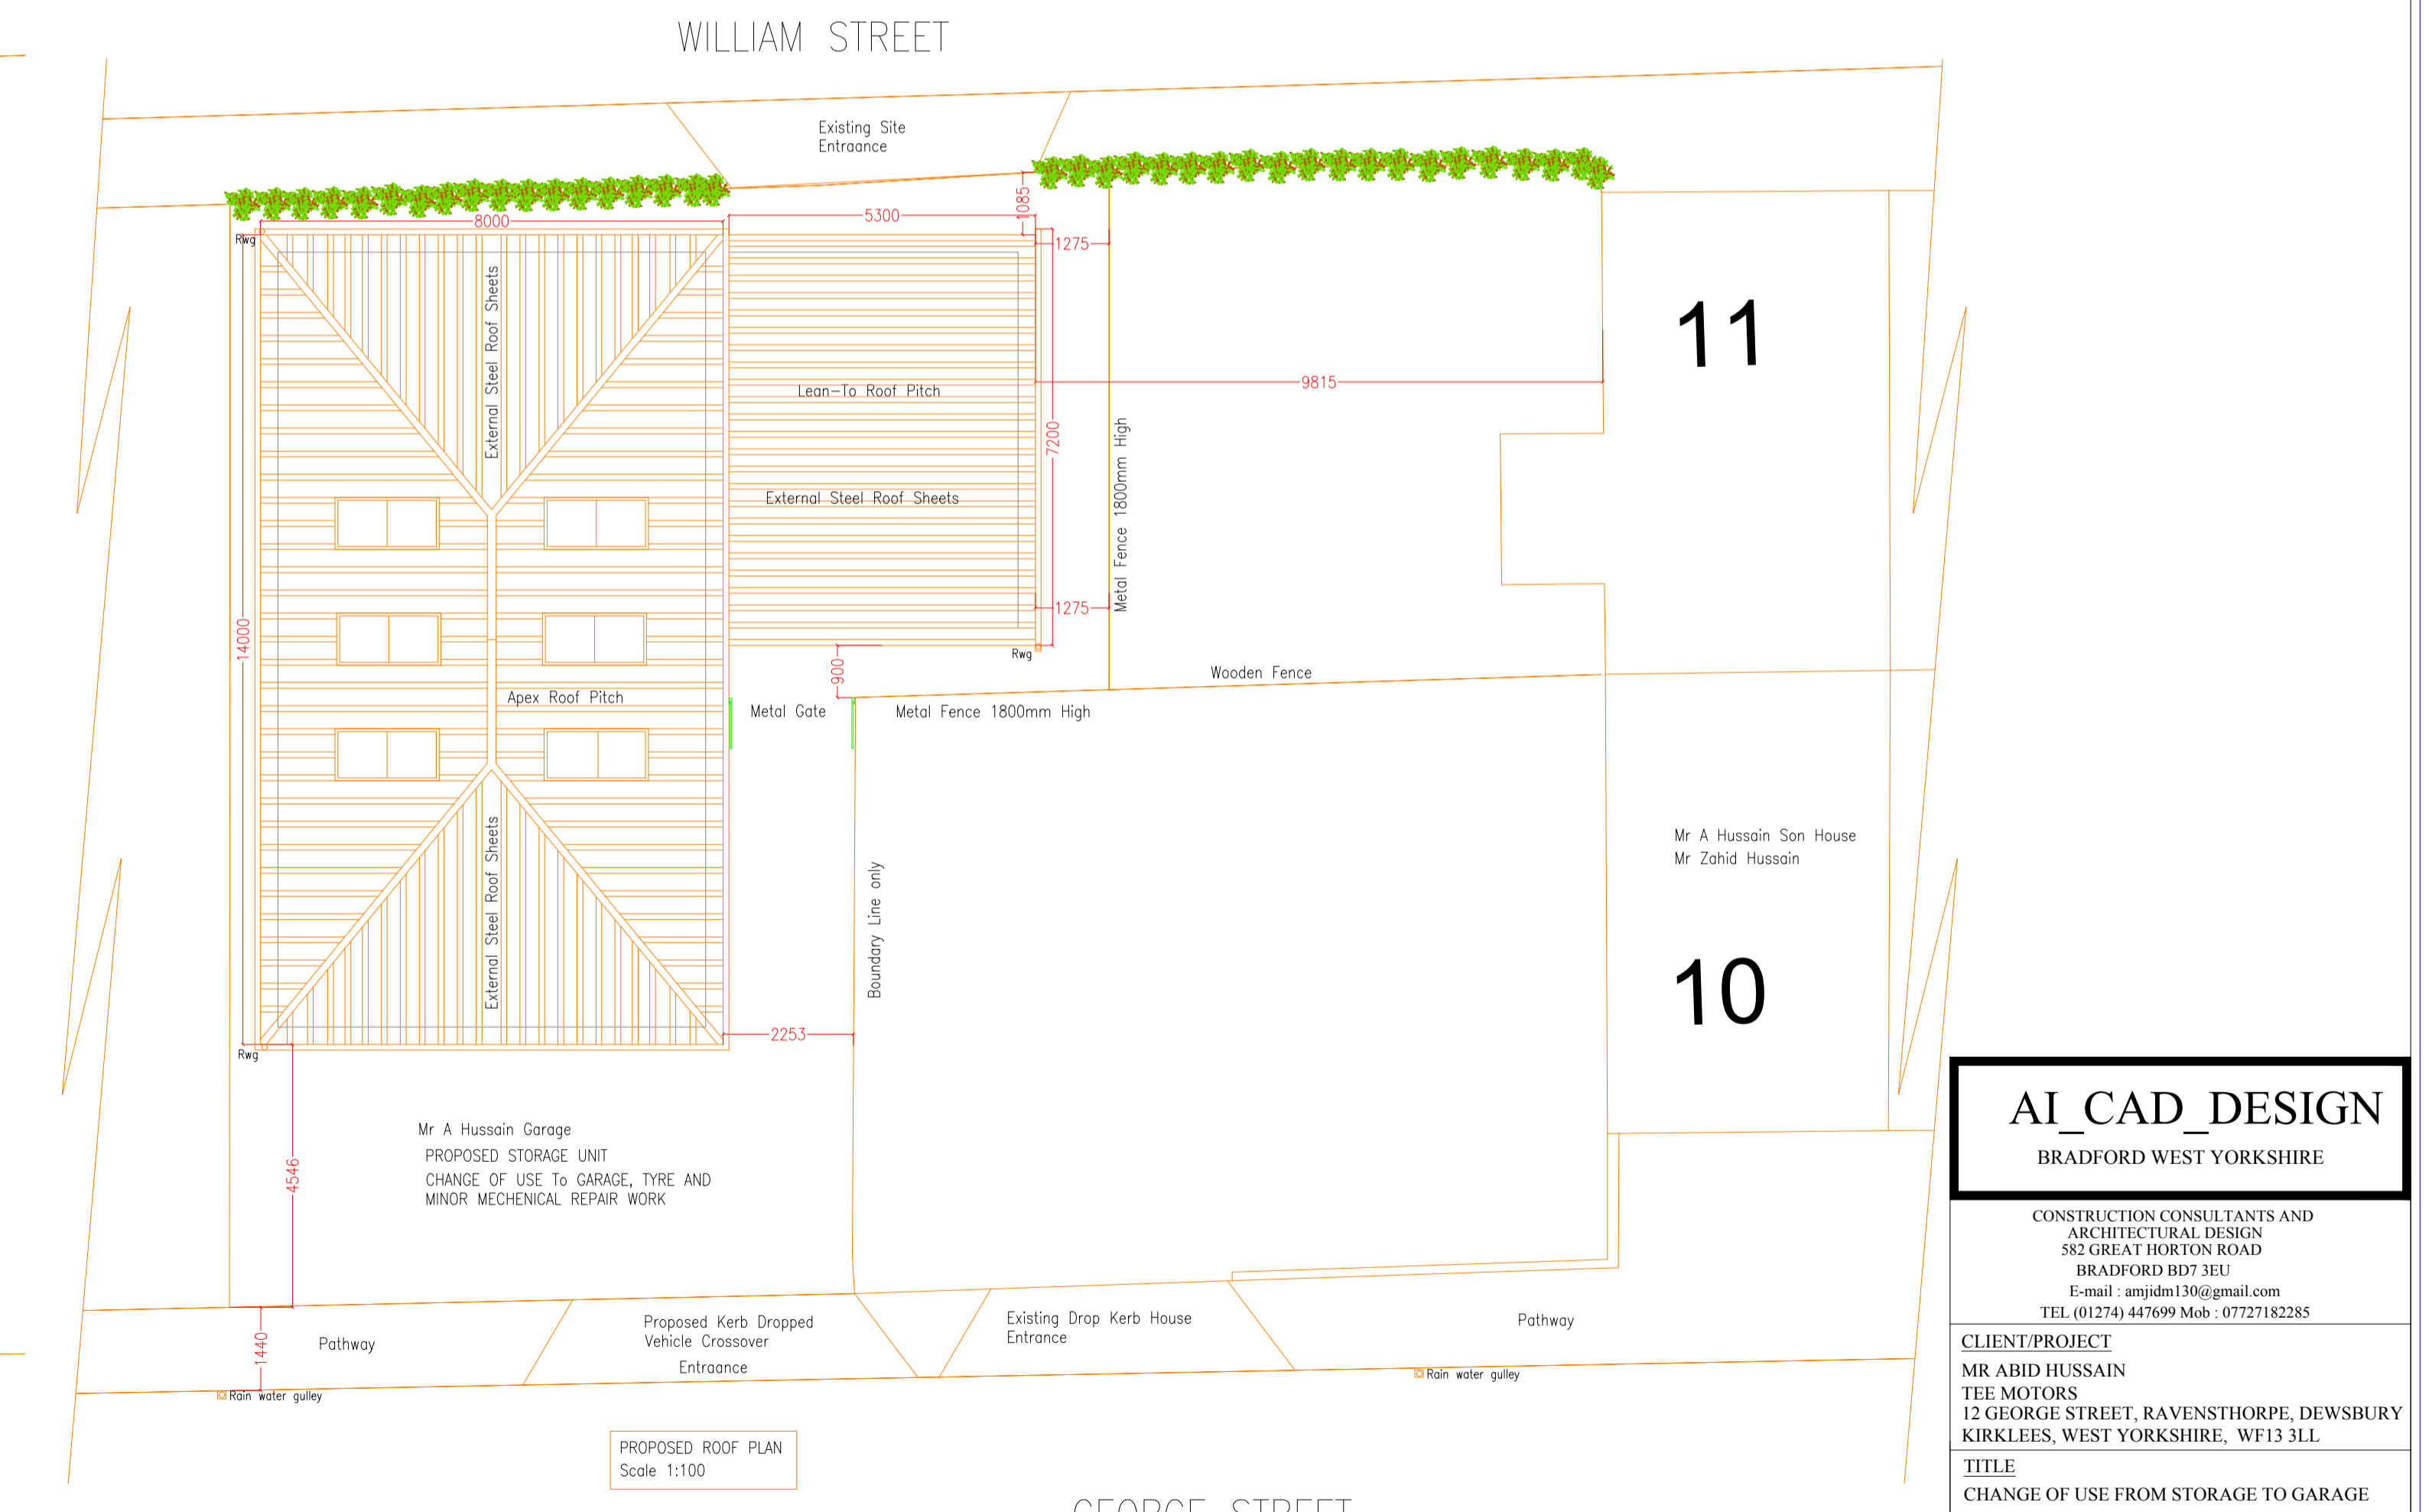
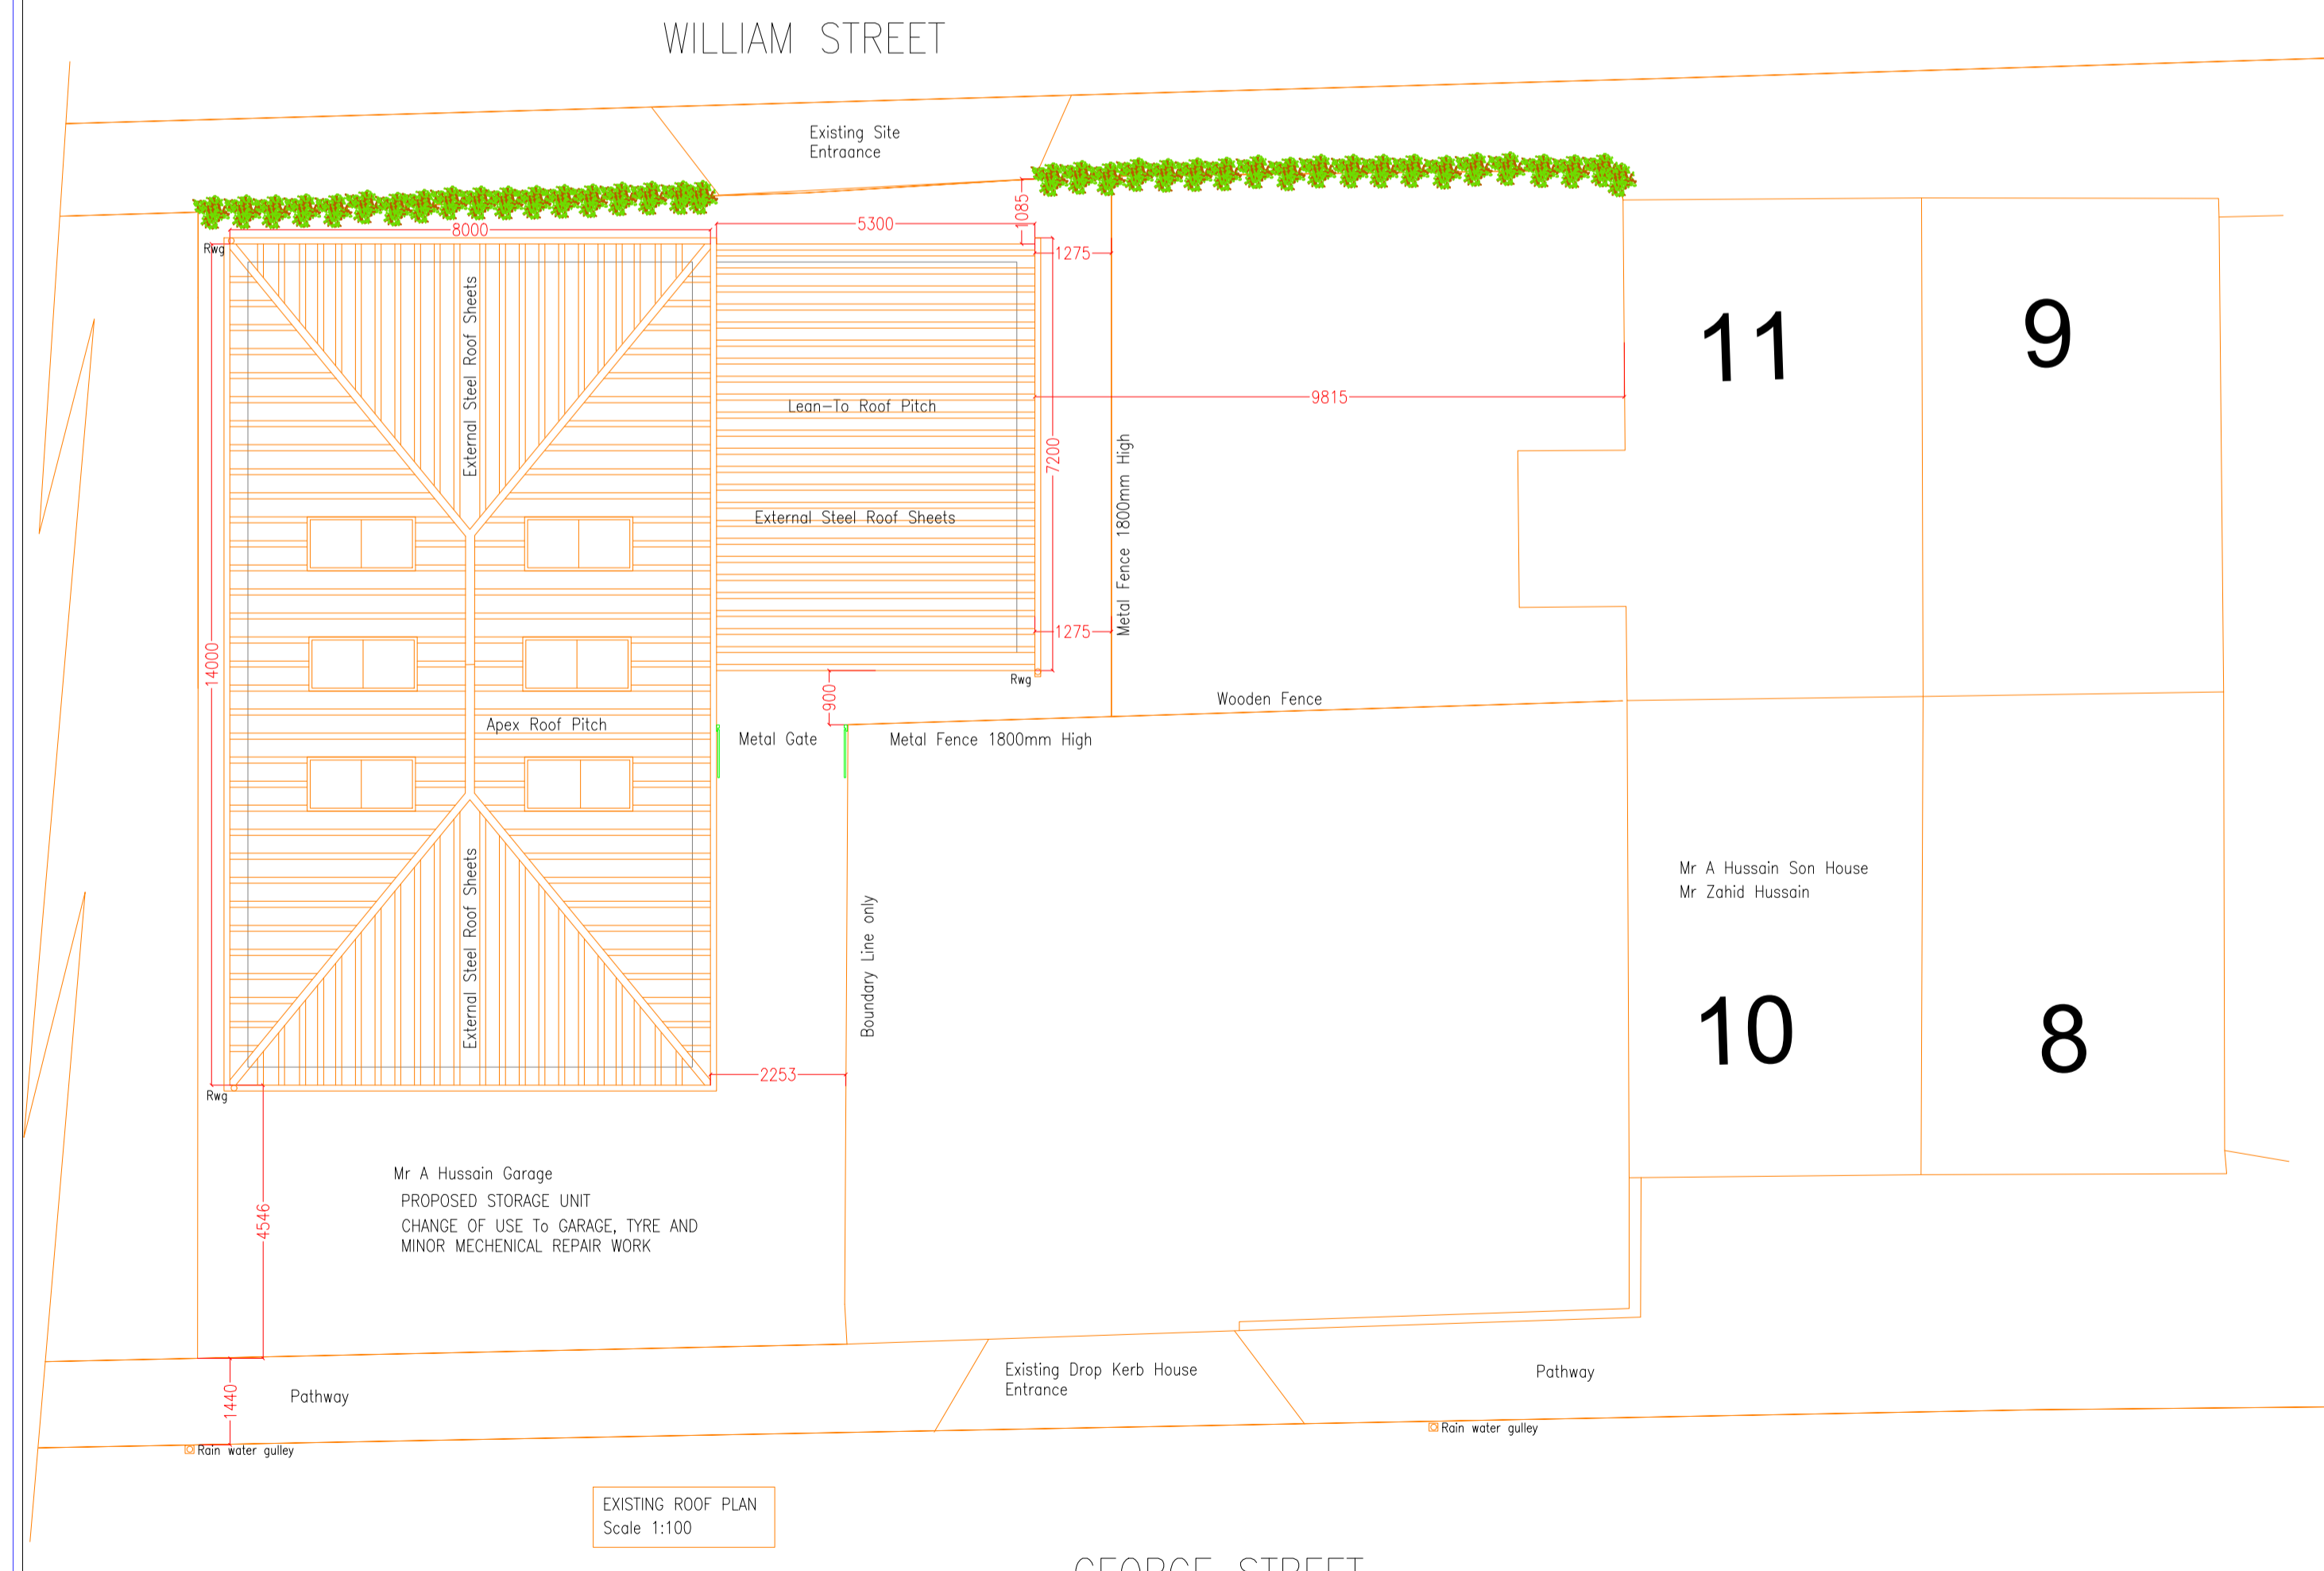
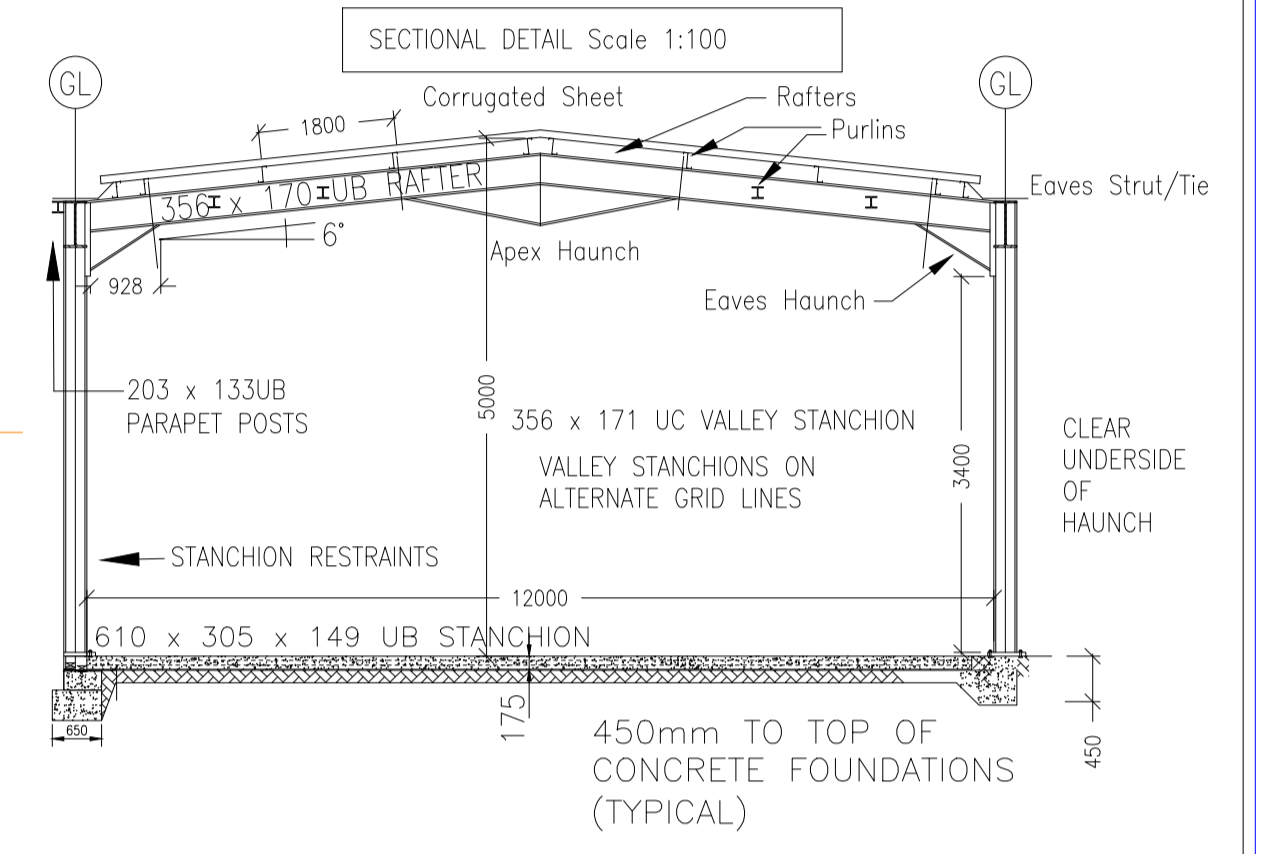


**PROPOSED ELEVATION**

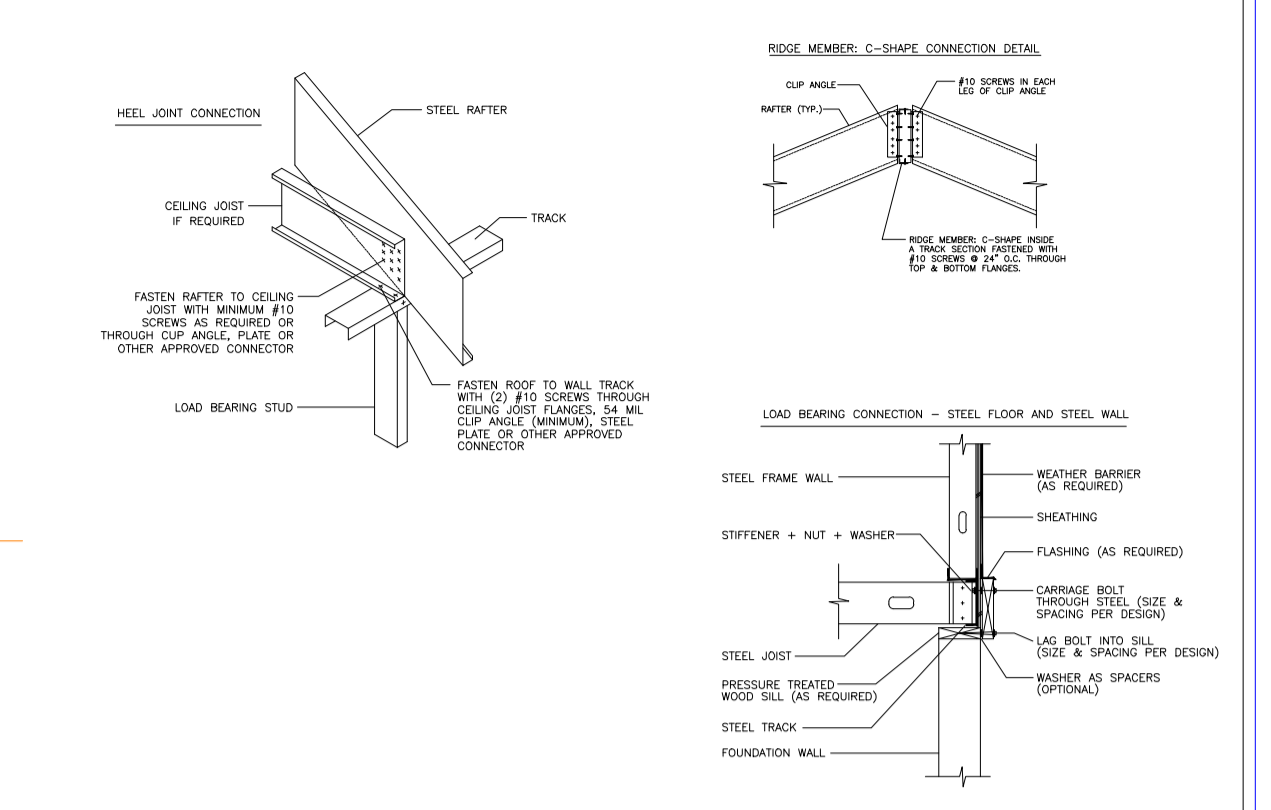

**EXISTING ELEVATION**

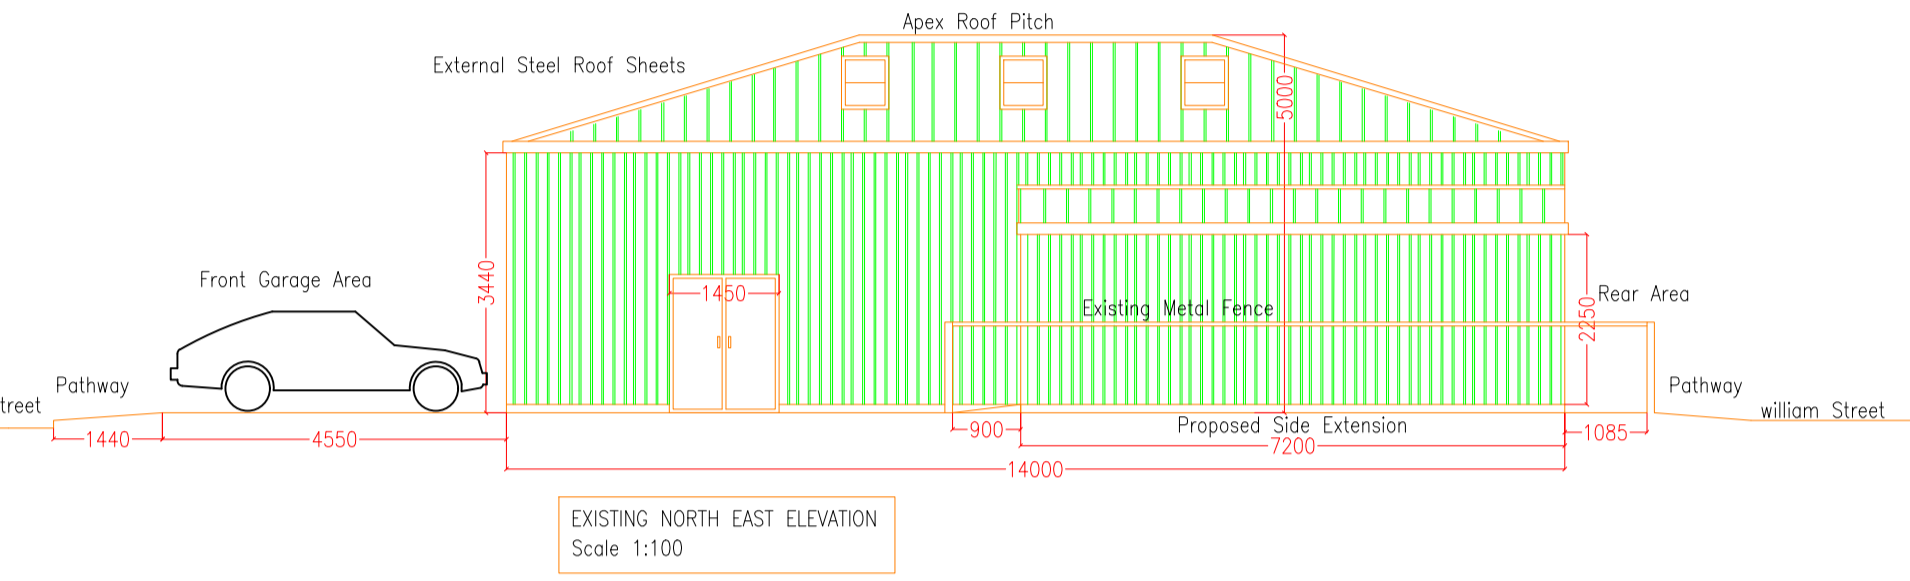

**AI\_CAD\_DESIGN**  
BRADFORD WEST YORKSHIRE

CONSTRUCTION CONSULTANTS AND ARCHITECTURAL DESIGN  
582 GREAT HORTON ROAD  
BRADFORD BD7 3EU  
E-mail : amjdm130@gmail.com  
TEL (01274) 447699 Mob : 07727182285

**CLIENT/PROJECT**  
MR ABID HUSSAIN  
TEE MOTORS  
12 GEORGE STREET, RAVENTHORPE, DEWSBURY  
KIRKLEES, WEST YORKSHIRE, WF13 3LL

**TITLE**  
CHANGE OF USE FROM STORAGE TO GARAGE  
EXISTING & PROPOSED SIDE ELEVATION  
EXISTING & PROPOSED ROOF PLAN

<b>DRAWING STATUS FOR APPROVAL</b>		<b>DRAWING No A1-CAD/03A</b>	
DRAWN	MAMJID	DATE	04/12/2023
SCALE	1:100 @ A1	REVISION	A