


NORTH DIRECTION

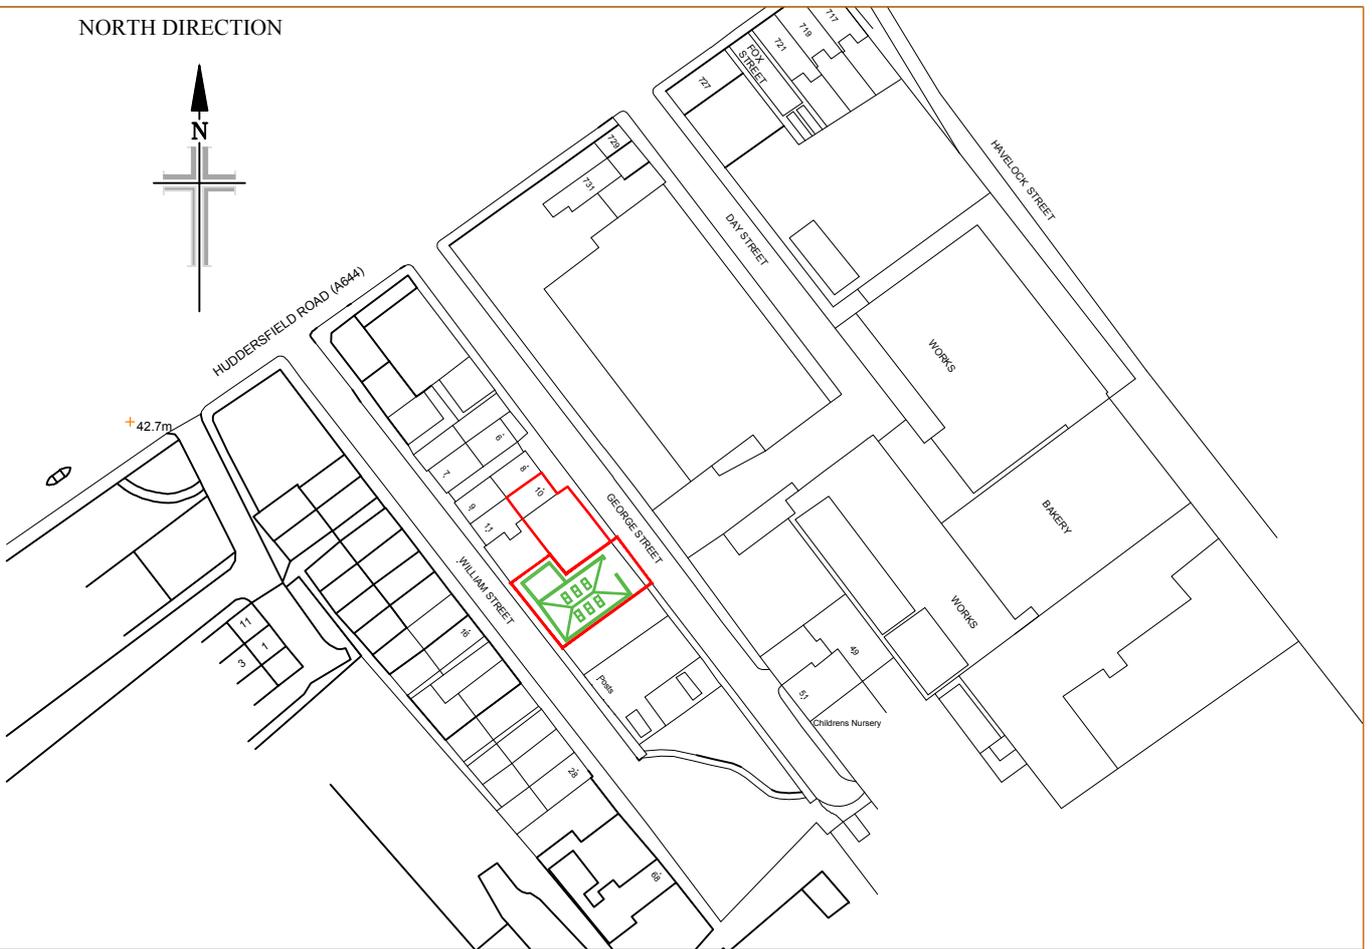

LOCATION PLAN SCALE 1:1250



SITE PLAN SCALE 1:500

PREVIOUS ADDRESS William Street, Ravensthorpe, Dewsbury West Yorkshire, WF13 3LW

A1_CAD_DESIGN
BRADFORD WEST YORKSHIRE

582 GREAT HORTON ROAD
BRADFORD - 7
WEST YORKSHIRE
BRADFORD BD7 3EU
TEL (01274) 447699 MOBILE - 07727182285
amjdm130@gmail.com

CLIENT/PROJECT
NEW ADDRESS
12 George Street, Ravensthorpe, Dewsbury
West Yorkshire, WF13 3LL

DRAWING STATUS
FOR APPROVAL

DRAWN	M.AMJID
DATE	06/08/2024
SCALE	1:1250 & 1:500

DRAWING No
A1-CAD/01A

REVISION	A
----------	---