

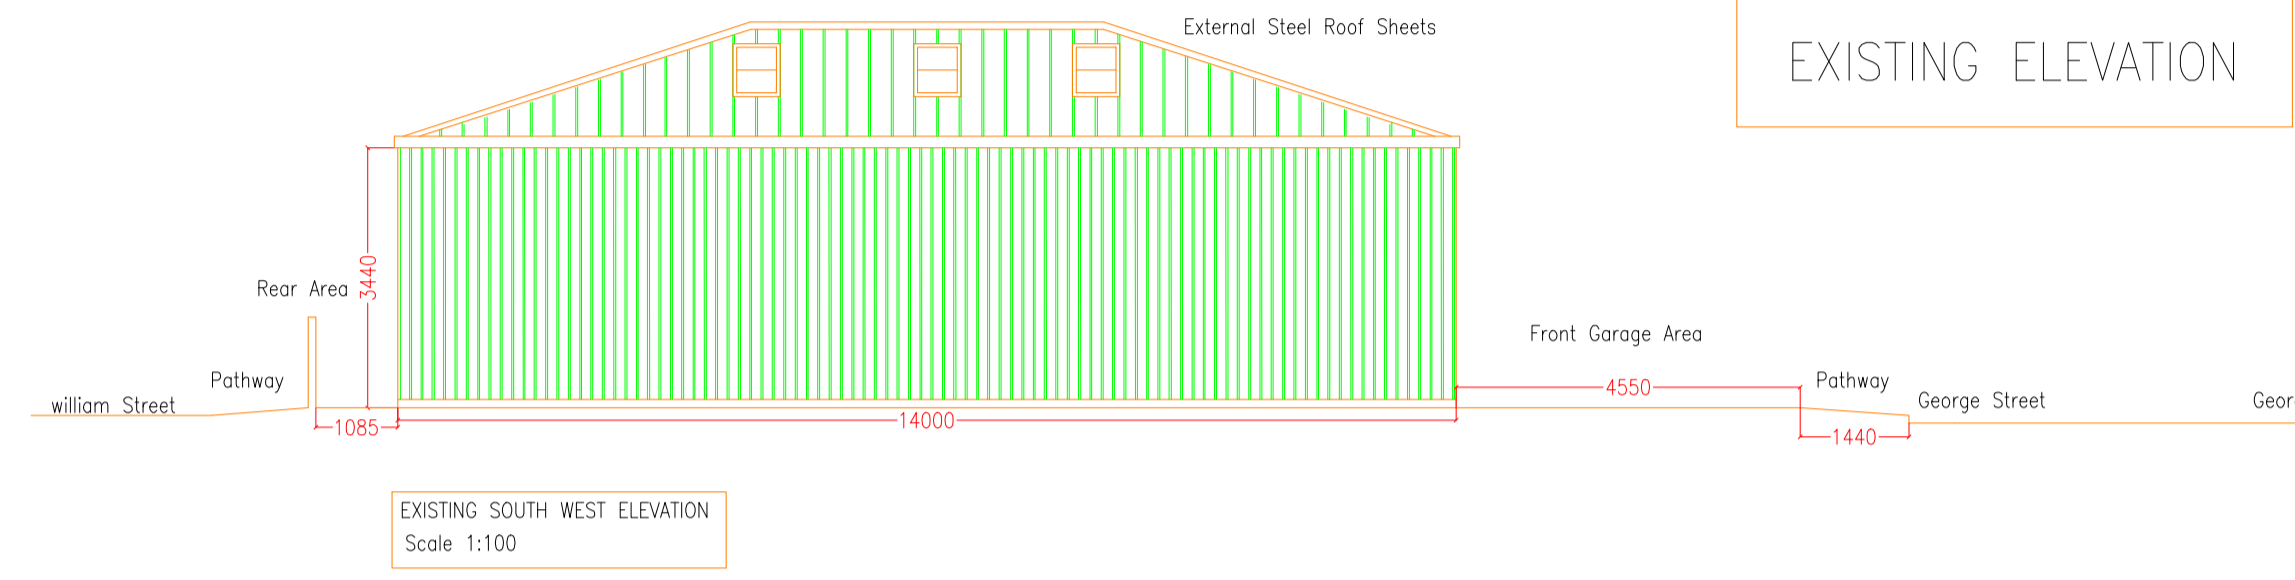
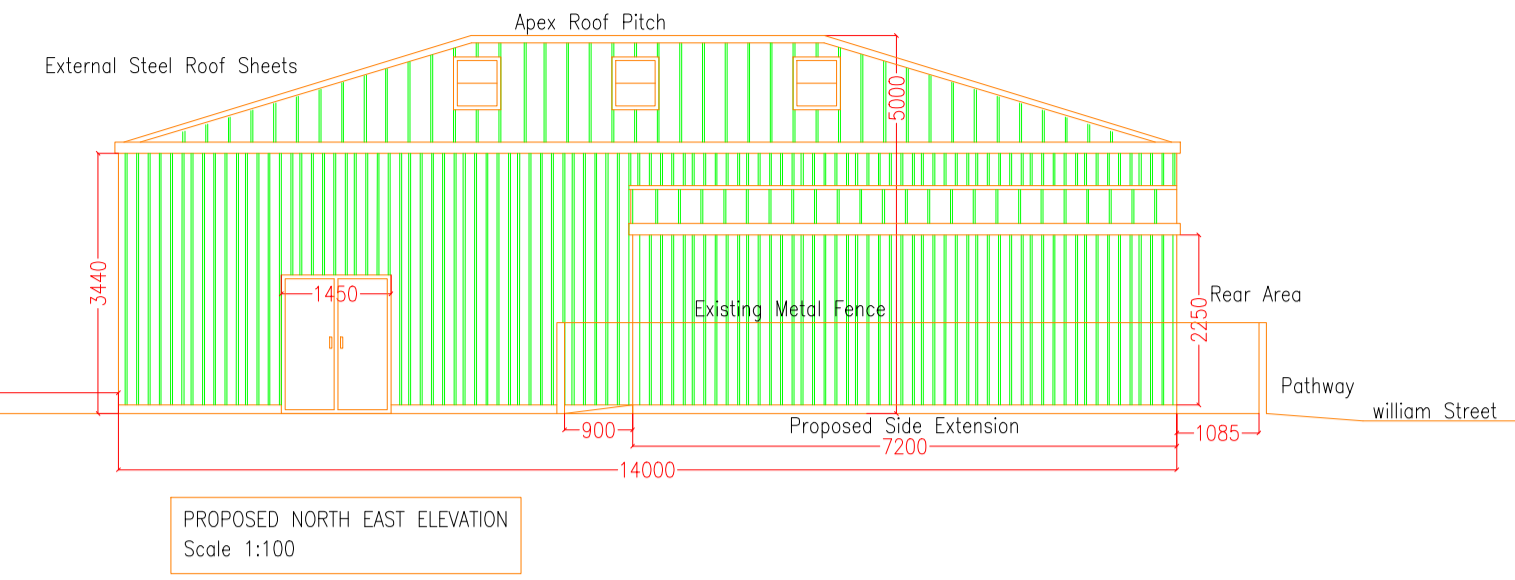
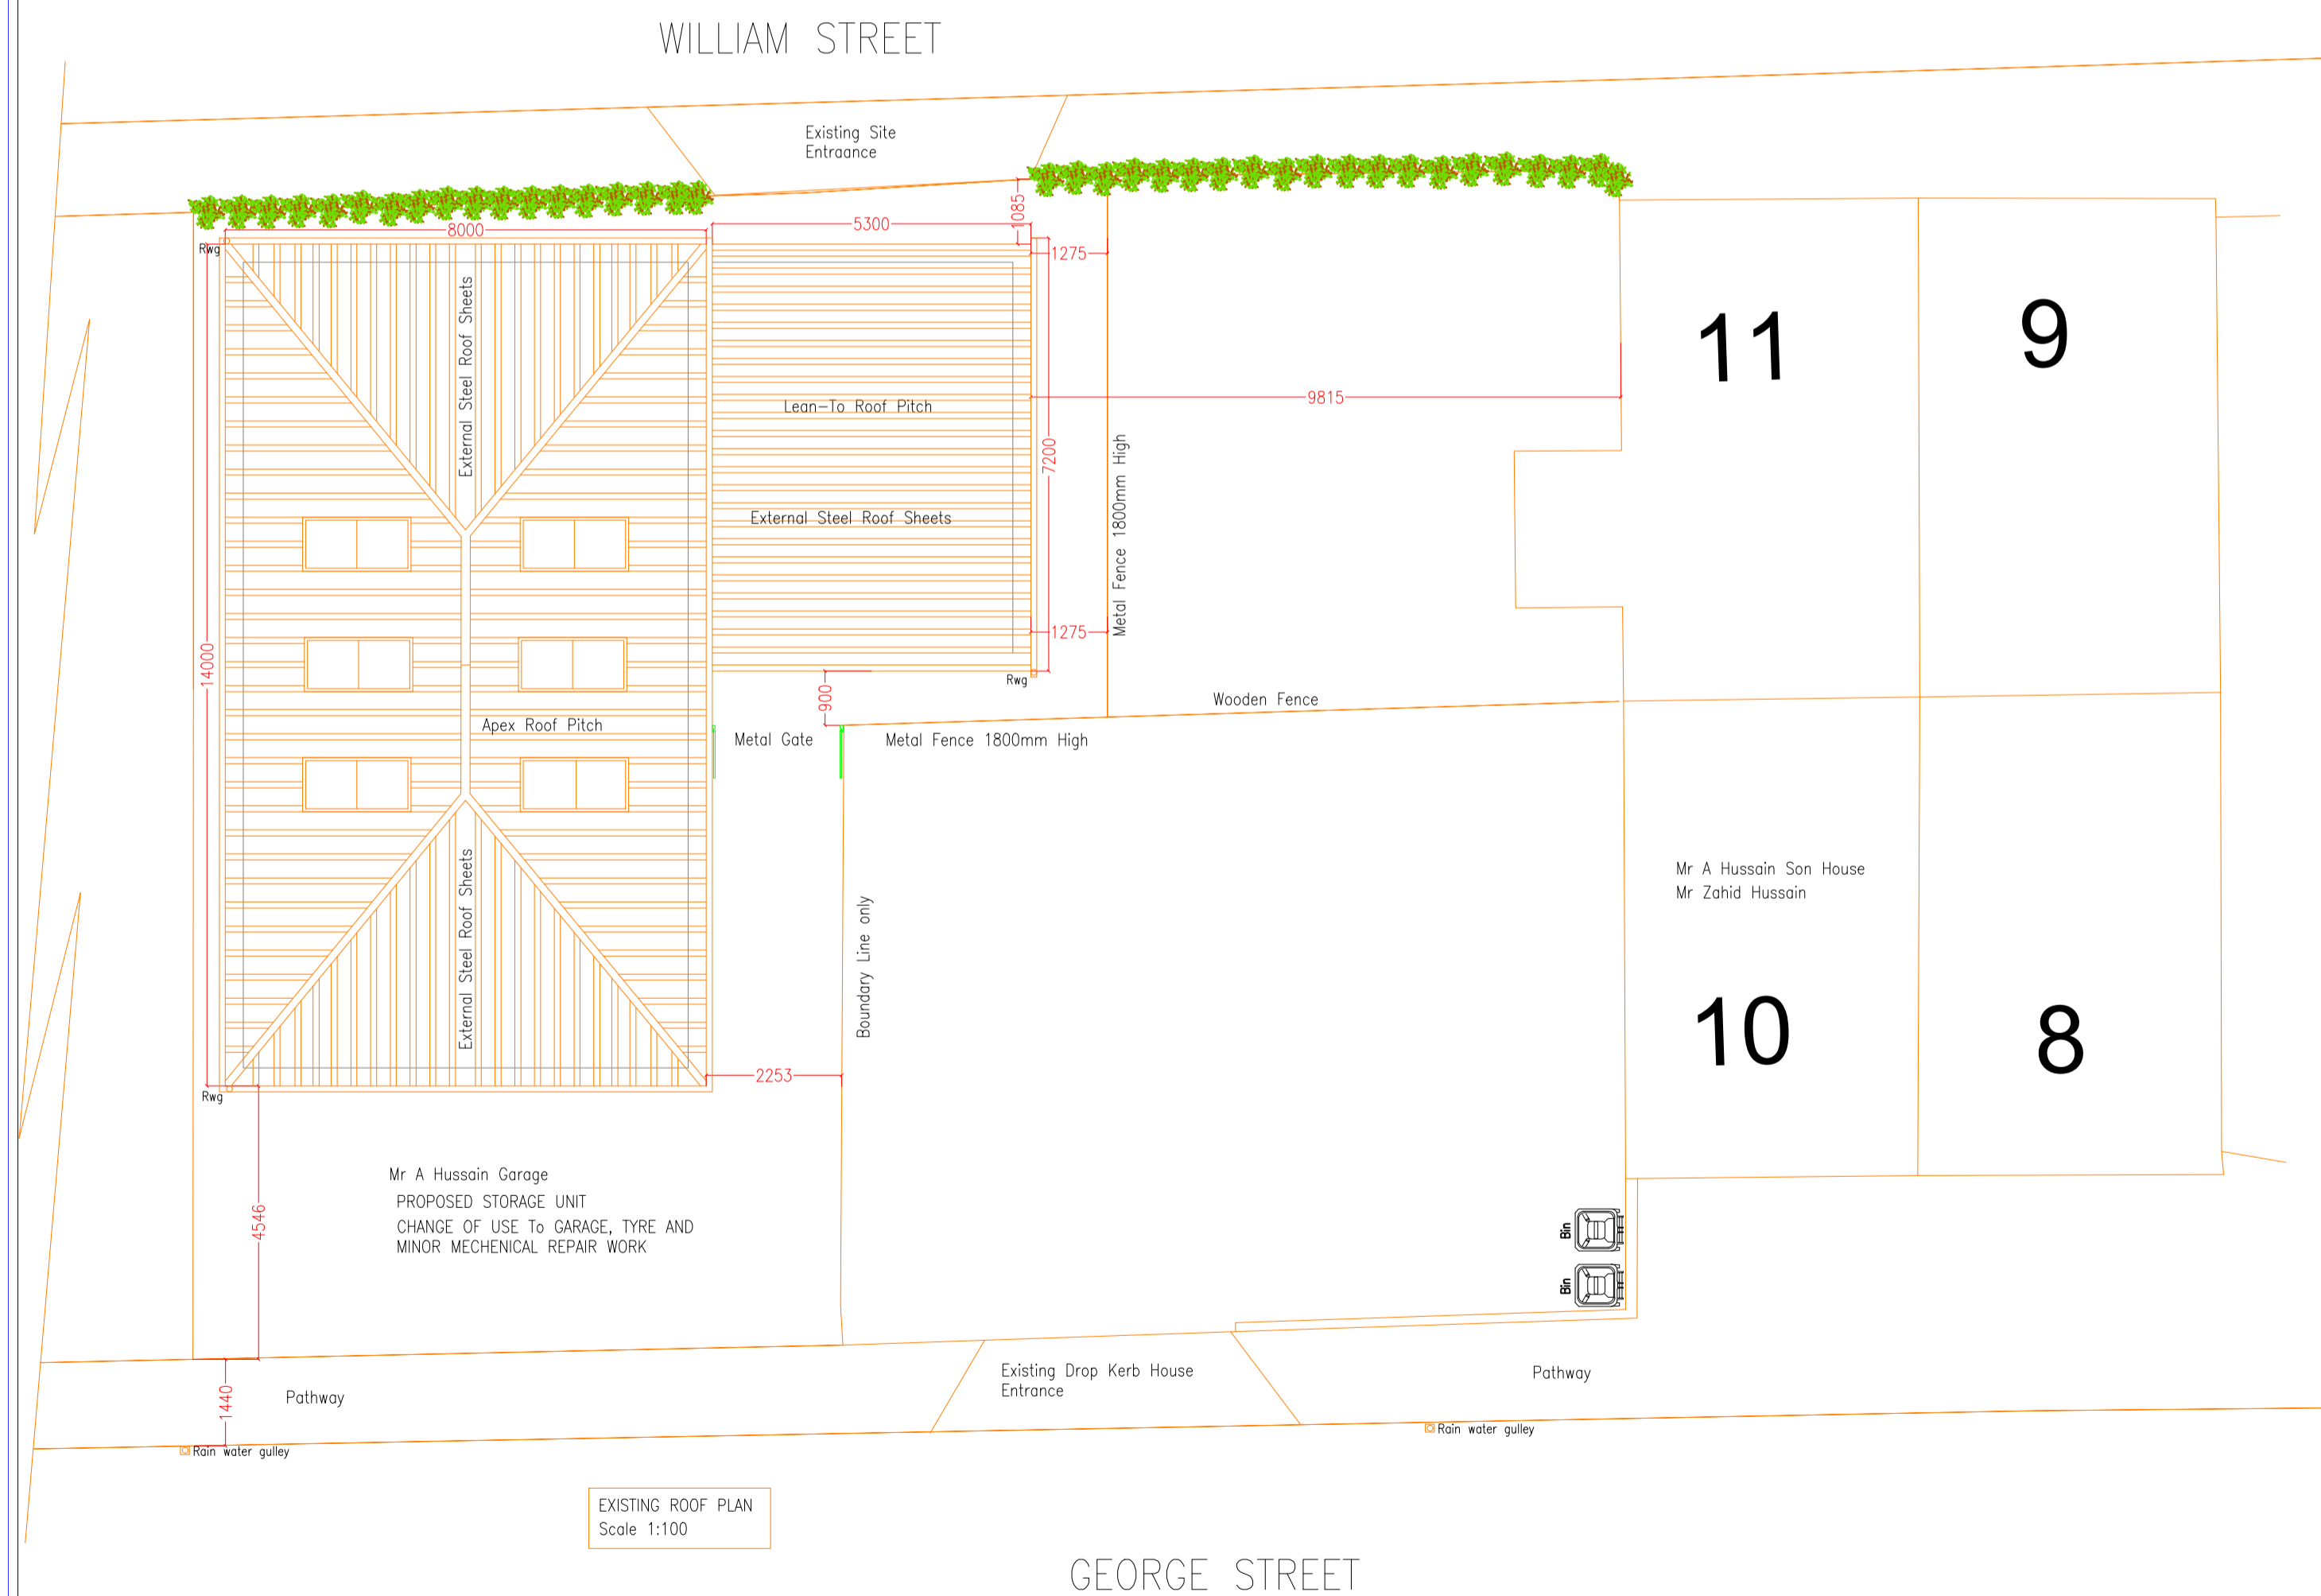
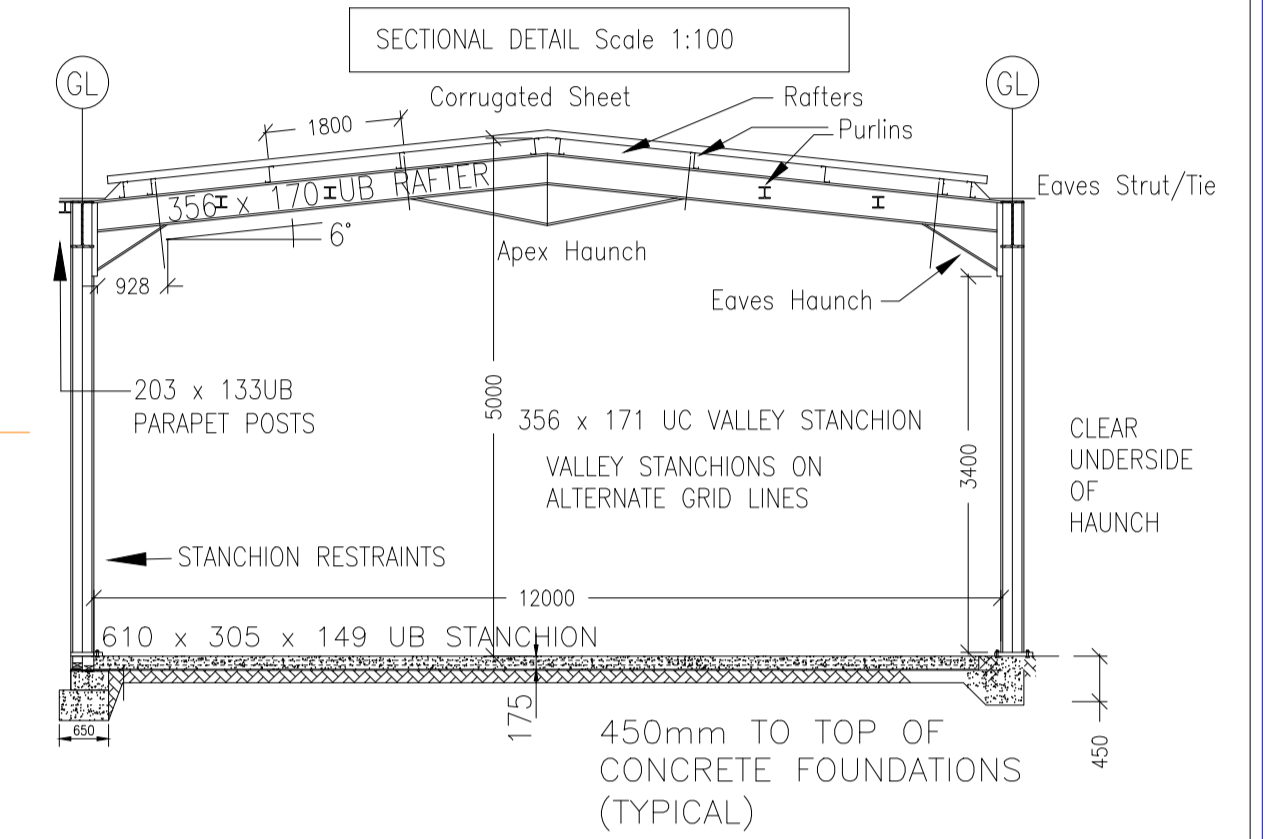


PROPOSED ELEVATION

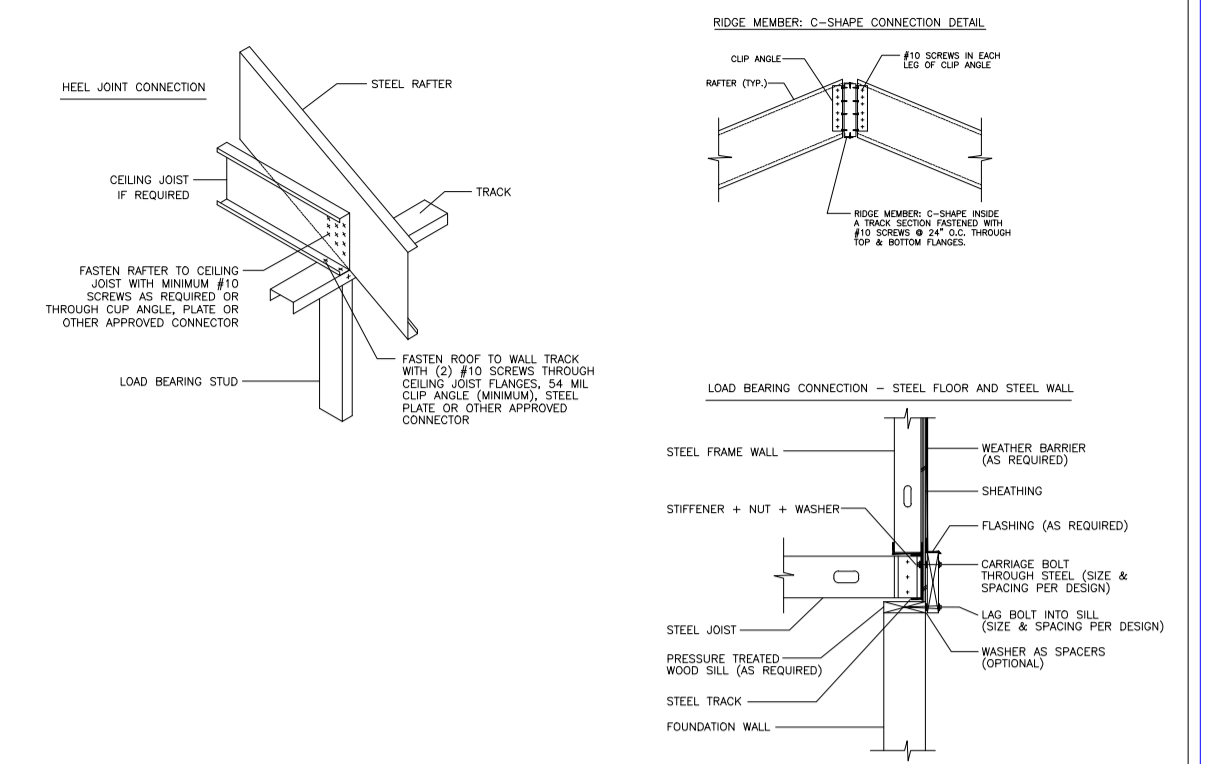

EXISTING ELEVATION

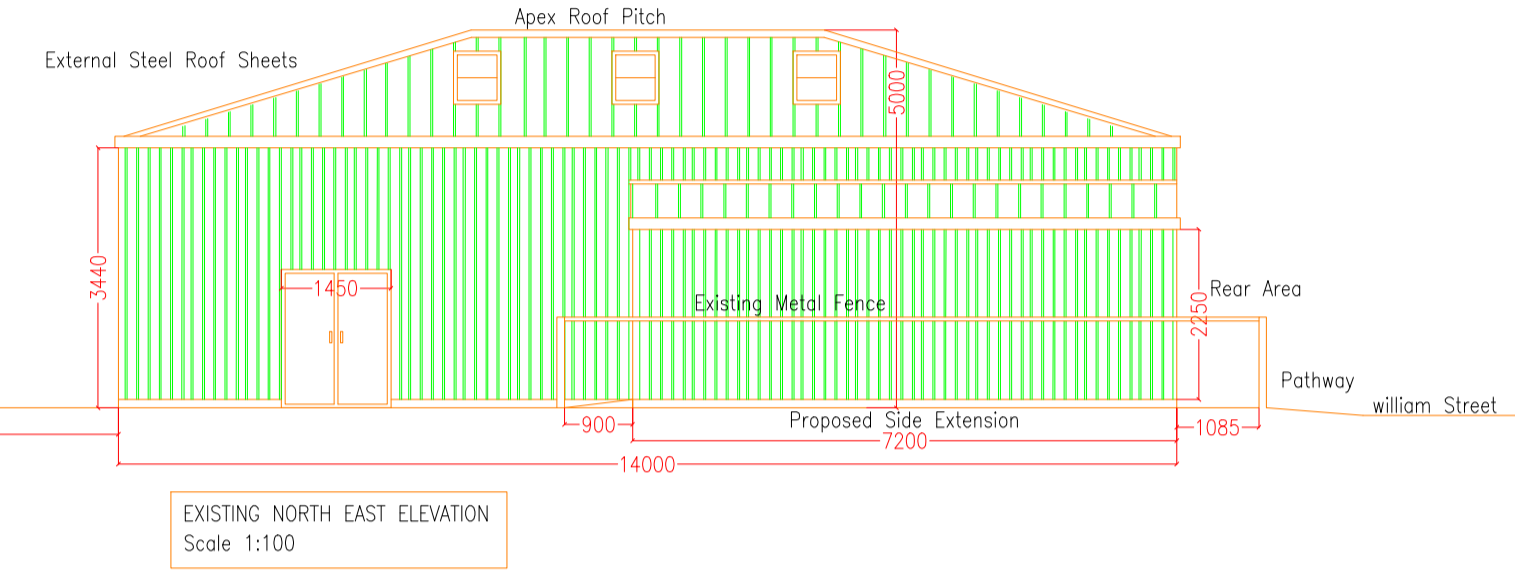

AI_CAD_DESIGN
BRADFORD WEST YORKSHIRE

CONSTRUCTION CONSULTANTS AND ARCHITECTURAL DESIGN
582 GREAT HORTON ROAD
BRADFORD BD7 3EU
E-mail : amjdm130@gmail.com
TEL (01274) 447699 Mob : 07727182285

CLIENT/PROJECT
MR ABID HUSSAIN
TEE MOTORS
12 GEORGE STREET, RAVENSTHORPE, DEWSBURY
KIRKLEES, WEST YORKSHIRE, WF13 3LL

TITLE
CHANGE OF USE FROM STORAGE TO GARAGE
EXISTING & PROPOSED SIDE ELEVATION
EXISTING & PROPOSED ROOF PLAN

| | | | |
|------------------------------------|------------|-------------------|---|
| DRAWING STATUS FOR APPROVAL | | DRAWING No | |
| DRAWN | MAMJID | A1-CAD/03B | |
| DATE | 06.08.2024 | REVISION | B |
| SCALE | 1:100 @ A1 | | |