



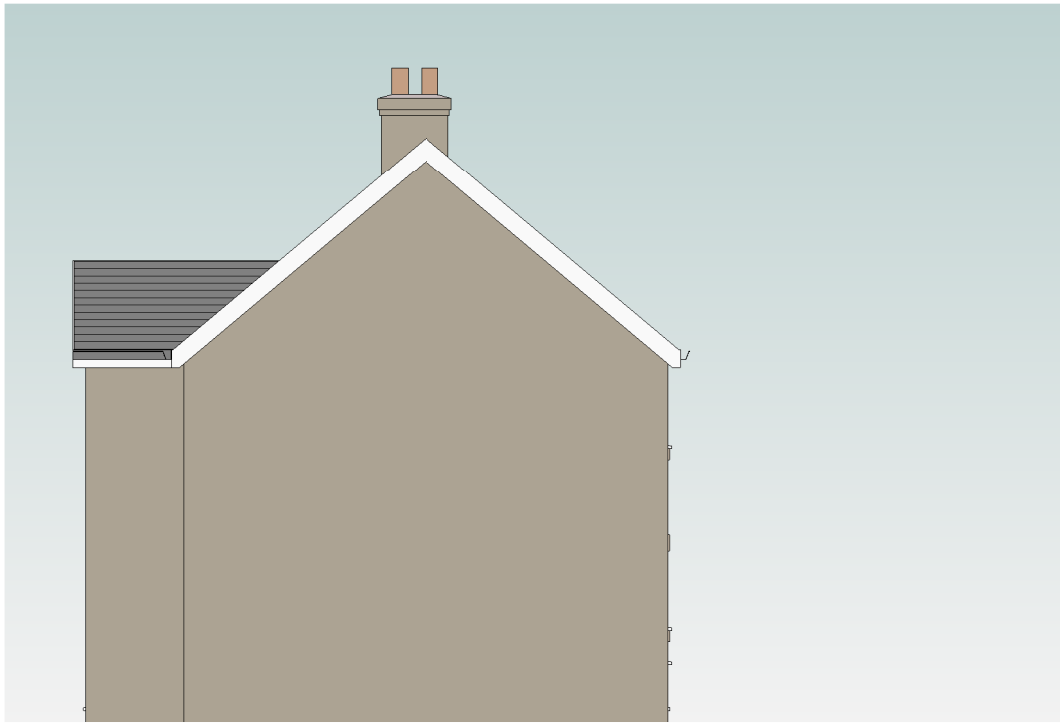


South Elevation
Scale 1:100

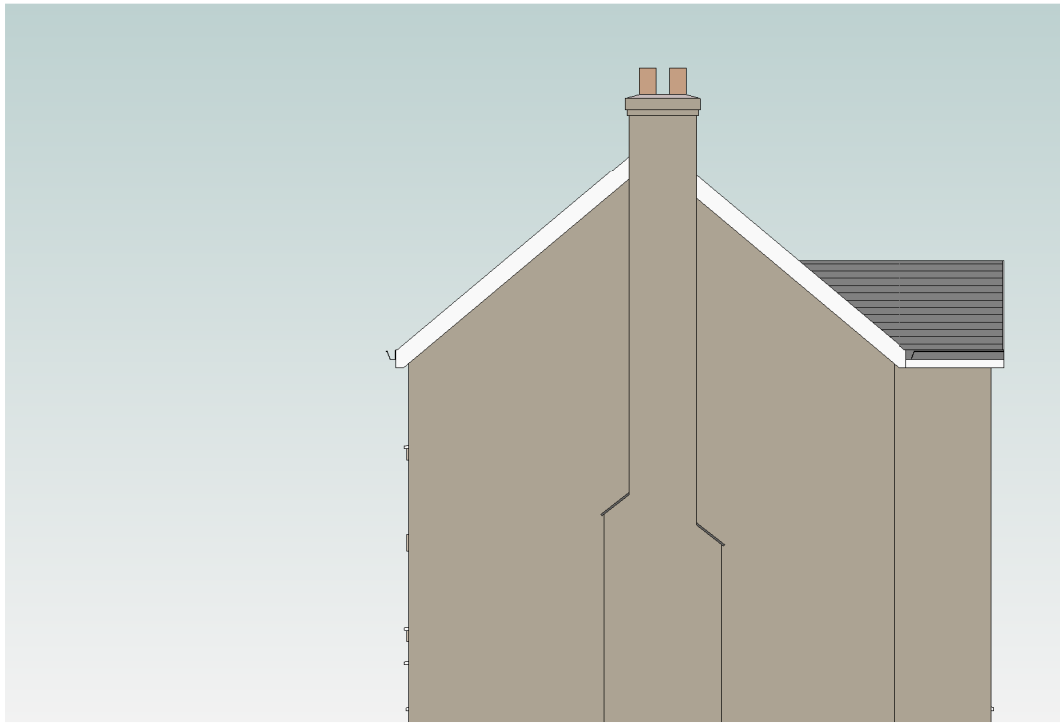

East Elevation
Scale 1:100



North Elevation
Scale 1:100

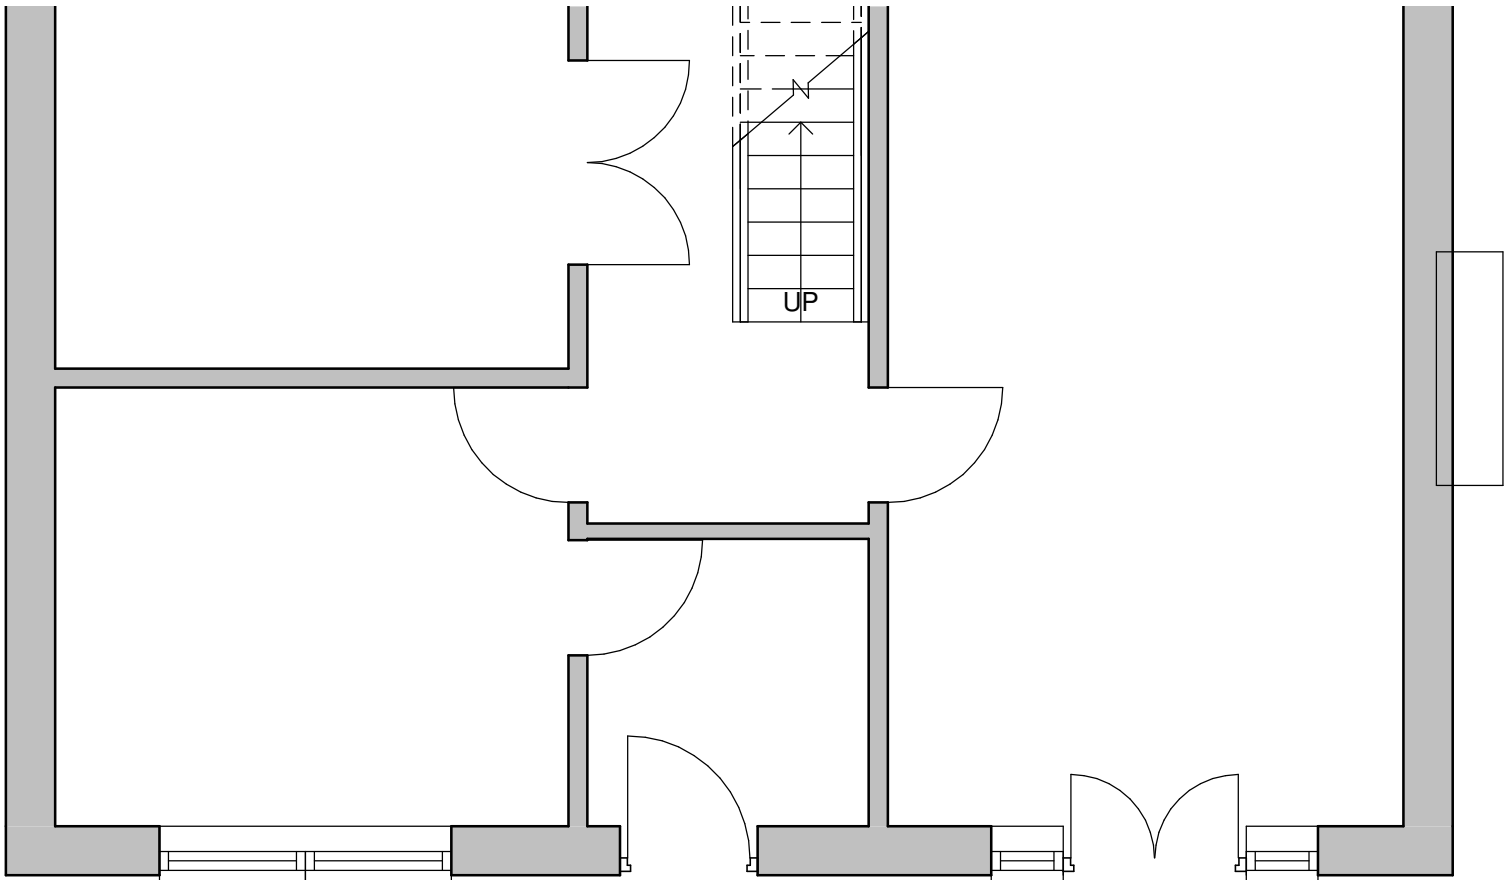

Ground Floor
Scale 1:50