



- Notes
1. Do not scale drawing.
 2. All dimensions are in millimeters unless noted otherwise.
 3. Not for construction unless otherwise shown.
 4. When appropriate, this drawing to be read in conjunction with project specific Designers Risk Assessments, produced in accordance with requirements of Regulation 13 of the Construction (Design and Management) Regulations 1994.

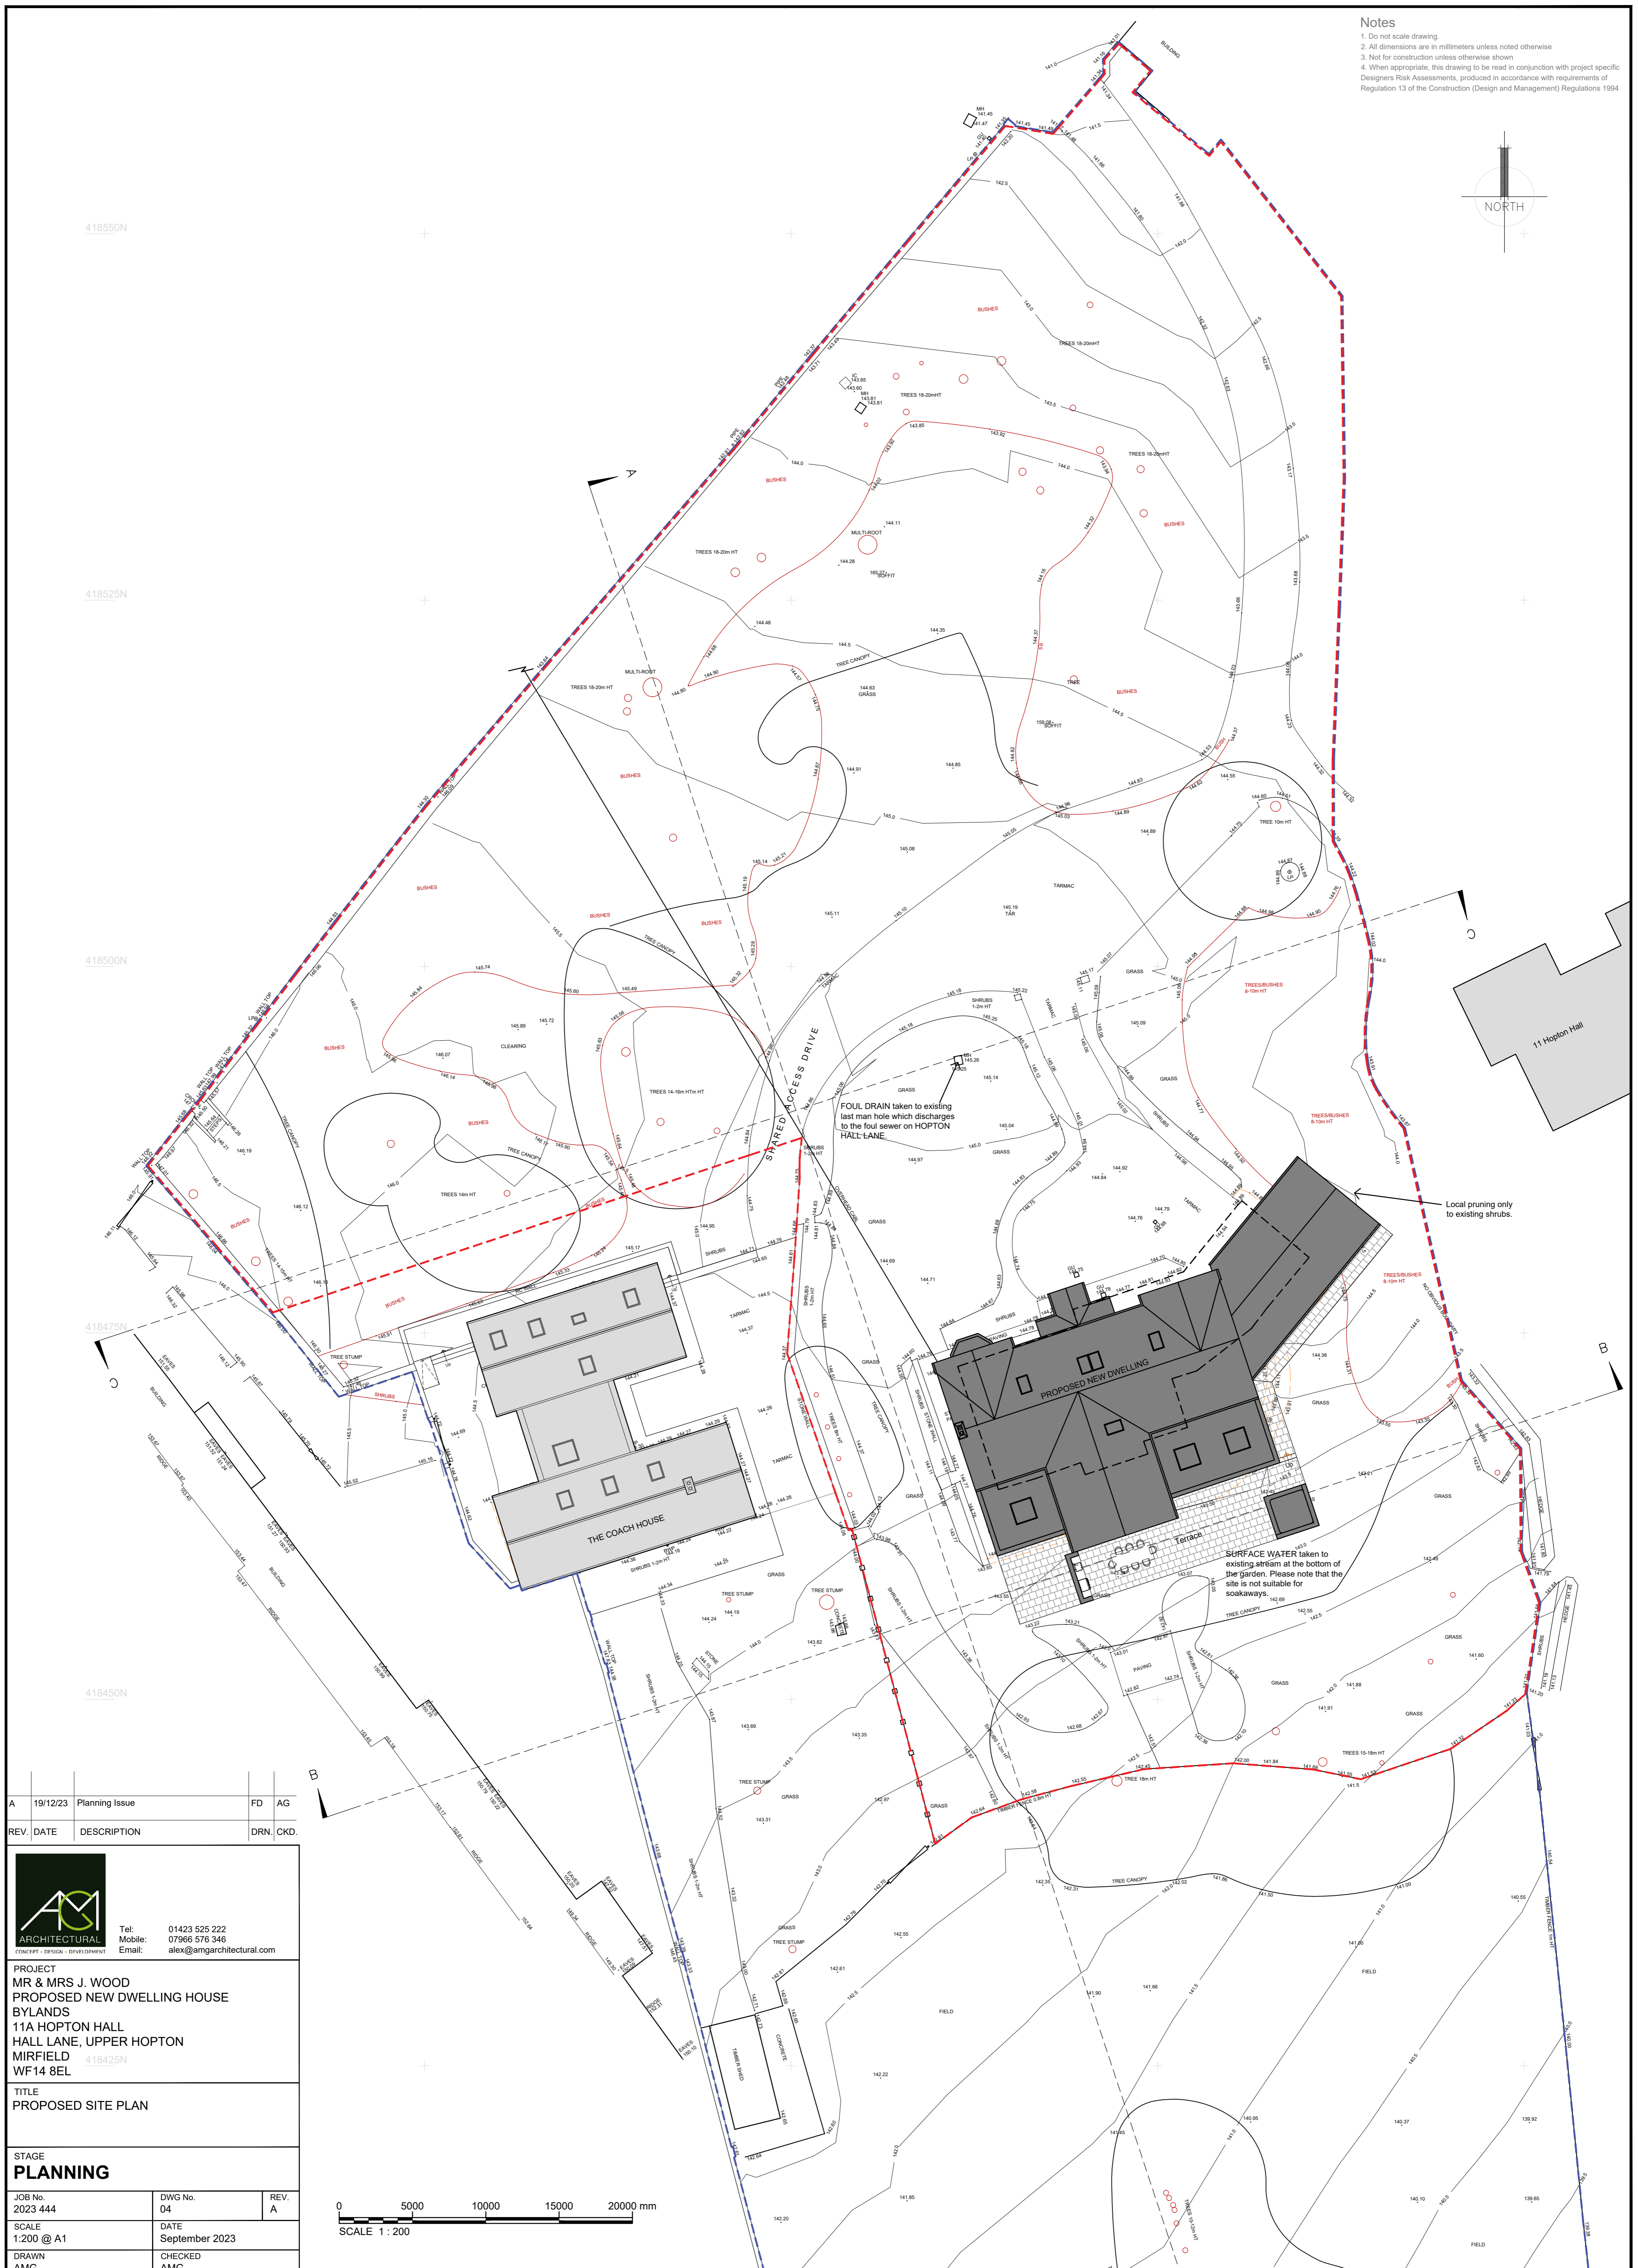

A	19/12/23	Planning Issue	FD	AG
REV.	DATE	DESCRIPTION	DRN.	CKD.

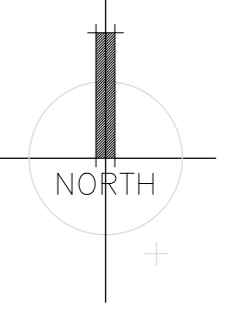

Tel: 01423 525 222
Mobile: 07968 576 346
Email: alex@amgarchitectural.com

PROJECT
MR & MRS J. WOOD
PROPOSED NEW DWELLING HOUSE
BYLANDS
11A HOPTON HALL
HALL LANE, UPPER HOPTON
MIRFIELD 418425N
WF14 8EL

TITLE
PROPOSED SITE PLAN

STAGE
PLANNING

JOB No. 2023 444	DWG No. 04	REV. A
SCALE 1:200 @ A1	DATE September 2023	
DRAWN AMG	CHECKED AMG	

