

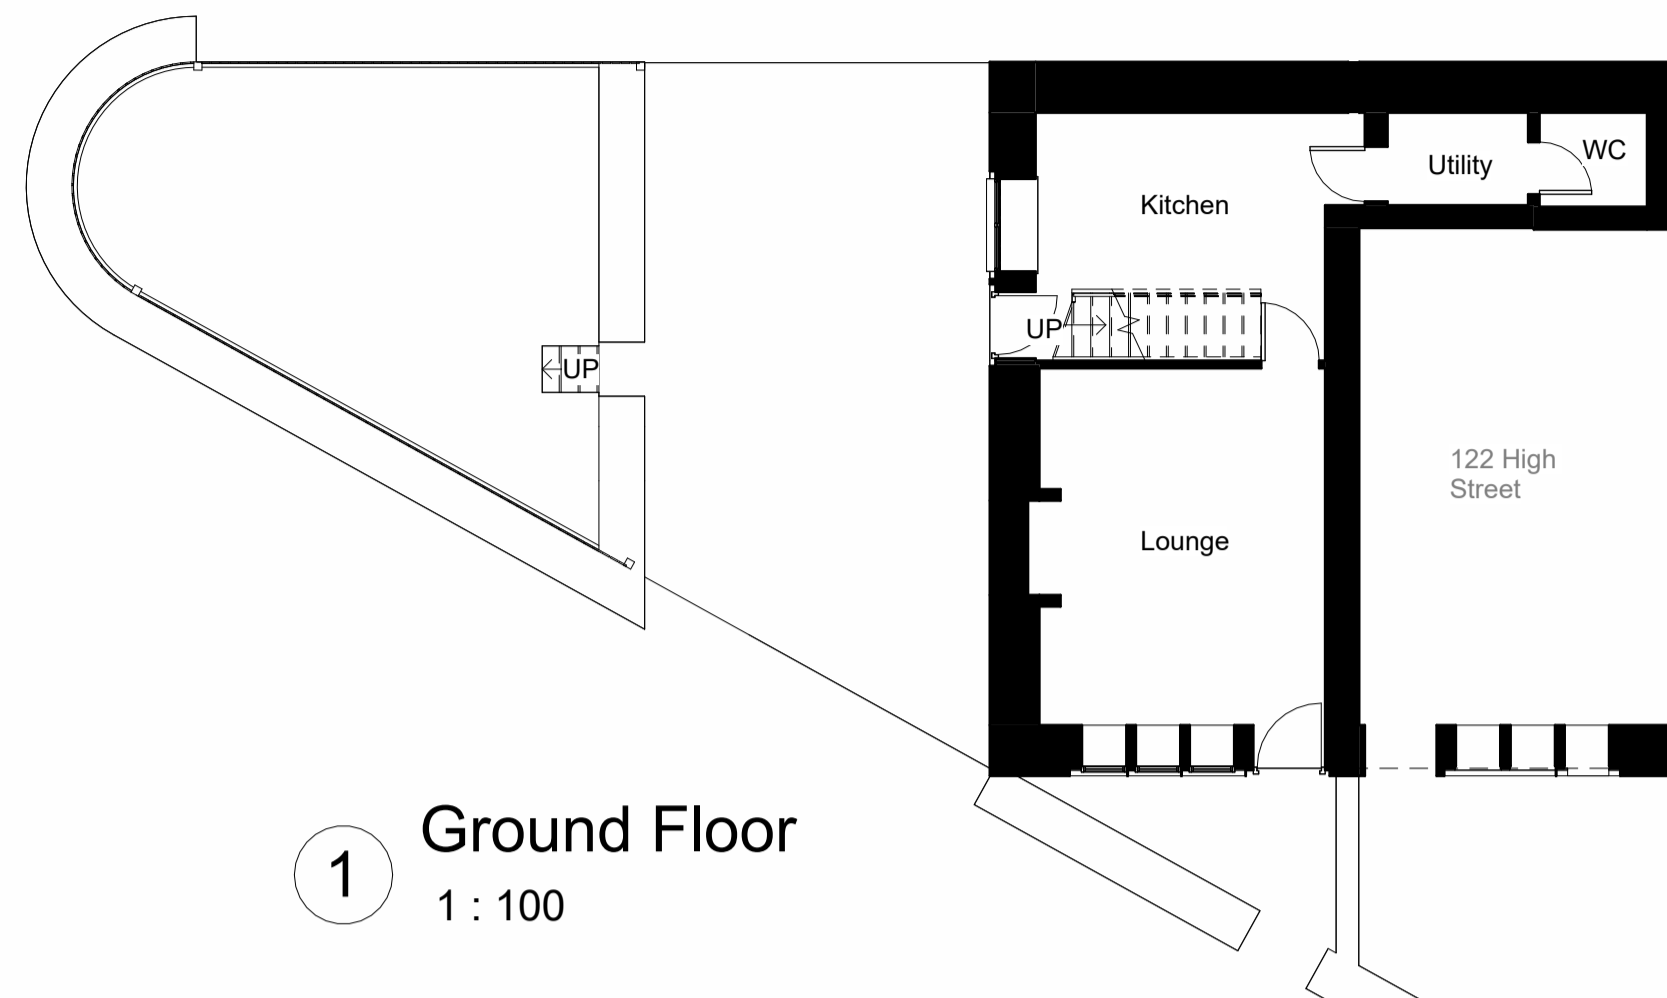


Only figured dimensions should be used.
 Scaled dimensions should be checked with the Architect.
 This drawing together with the design, is the property and copyright
 of the Architect and must not be reproduced without written
 permission

 

1 Ground Floor
1 : 100

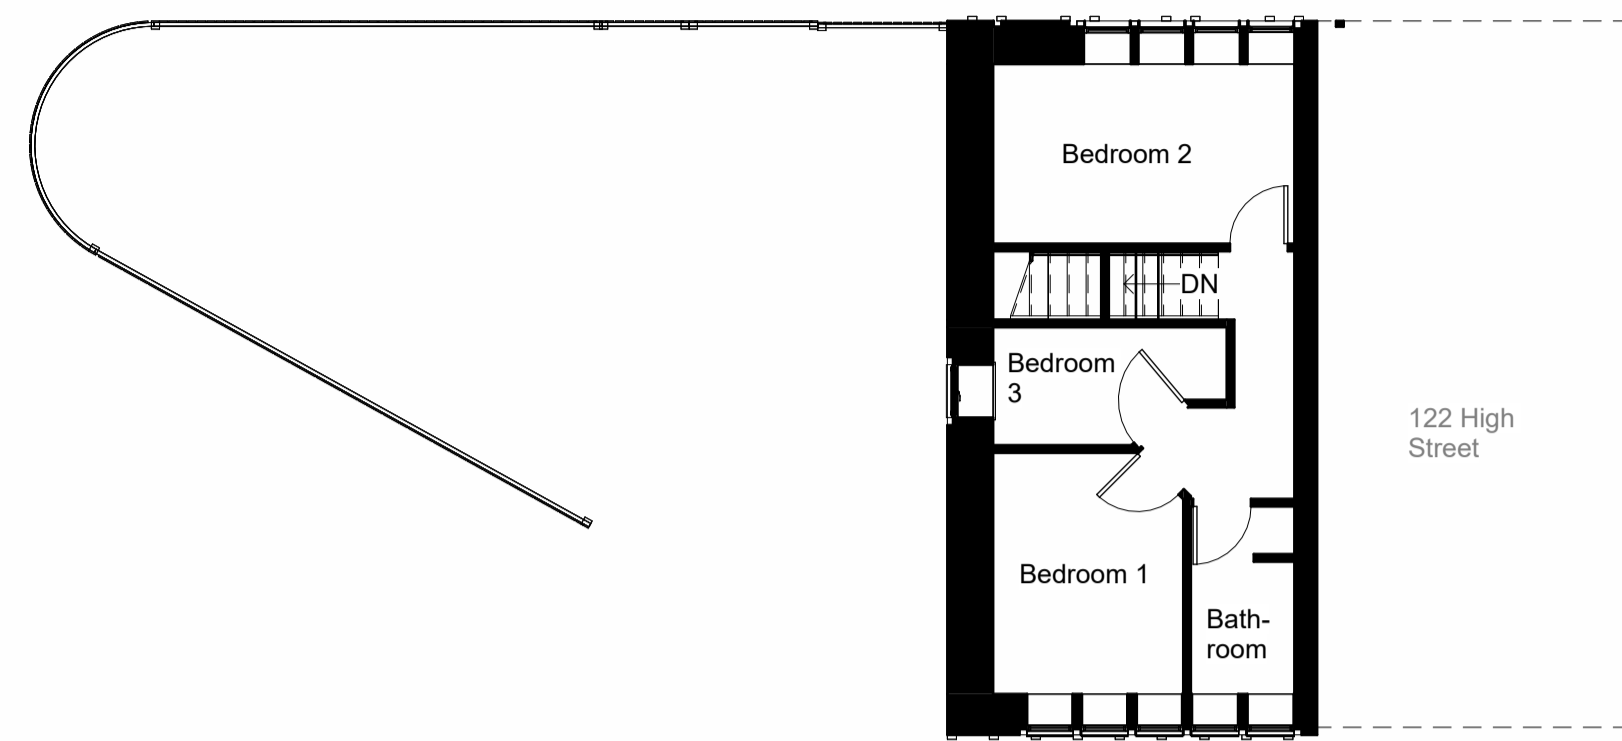

2 First Floor
1 : 100



6 West Elevation
1 : 100



5 South Elevation
1 : 100



4 North Elevations
1 : 100

Rev	Description	Auth	Date
DO NOT SCALE OFF THIS DRAWING			

ACUMEN
 Designers & Architects

acumenarchitects.co.uk 01484 546 000
 Headrow House, Old Leeds Road, Huddersfield, Huddersfield HD1 1SG

Client
MR G SMYTH

Project
**124 HIGH STREET,
 SCAPEGOAT HILL**

Description
**EXISTING FLOOR PLANS AND
 ELEVATIONS**

Drawing No: **(100)01** Rev No:

Scale: **1 : 100 @ A1** Date Drawn: **NOV 23** Drawn By: **GH** Authorised By: **JC**

Purpose of Issue
 Planning Building Regs Tender Construction Comment Info