


Only figured dimensions should be used.
 Scaled dimensions should be checked with the Architect.
 This drawing together with the design, is the property and copyright
 of the Architect and must not be reproduced without written
 permission

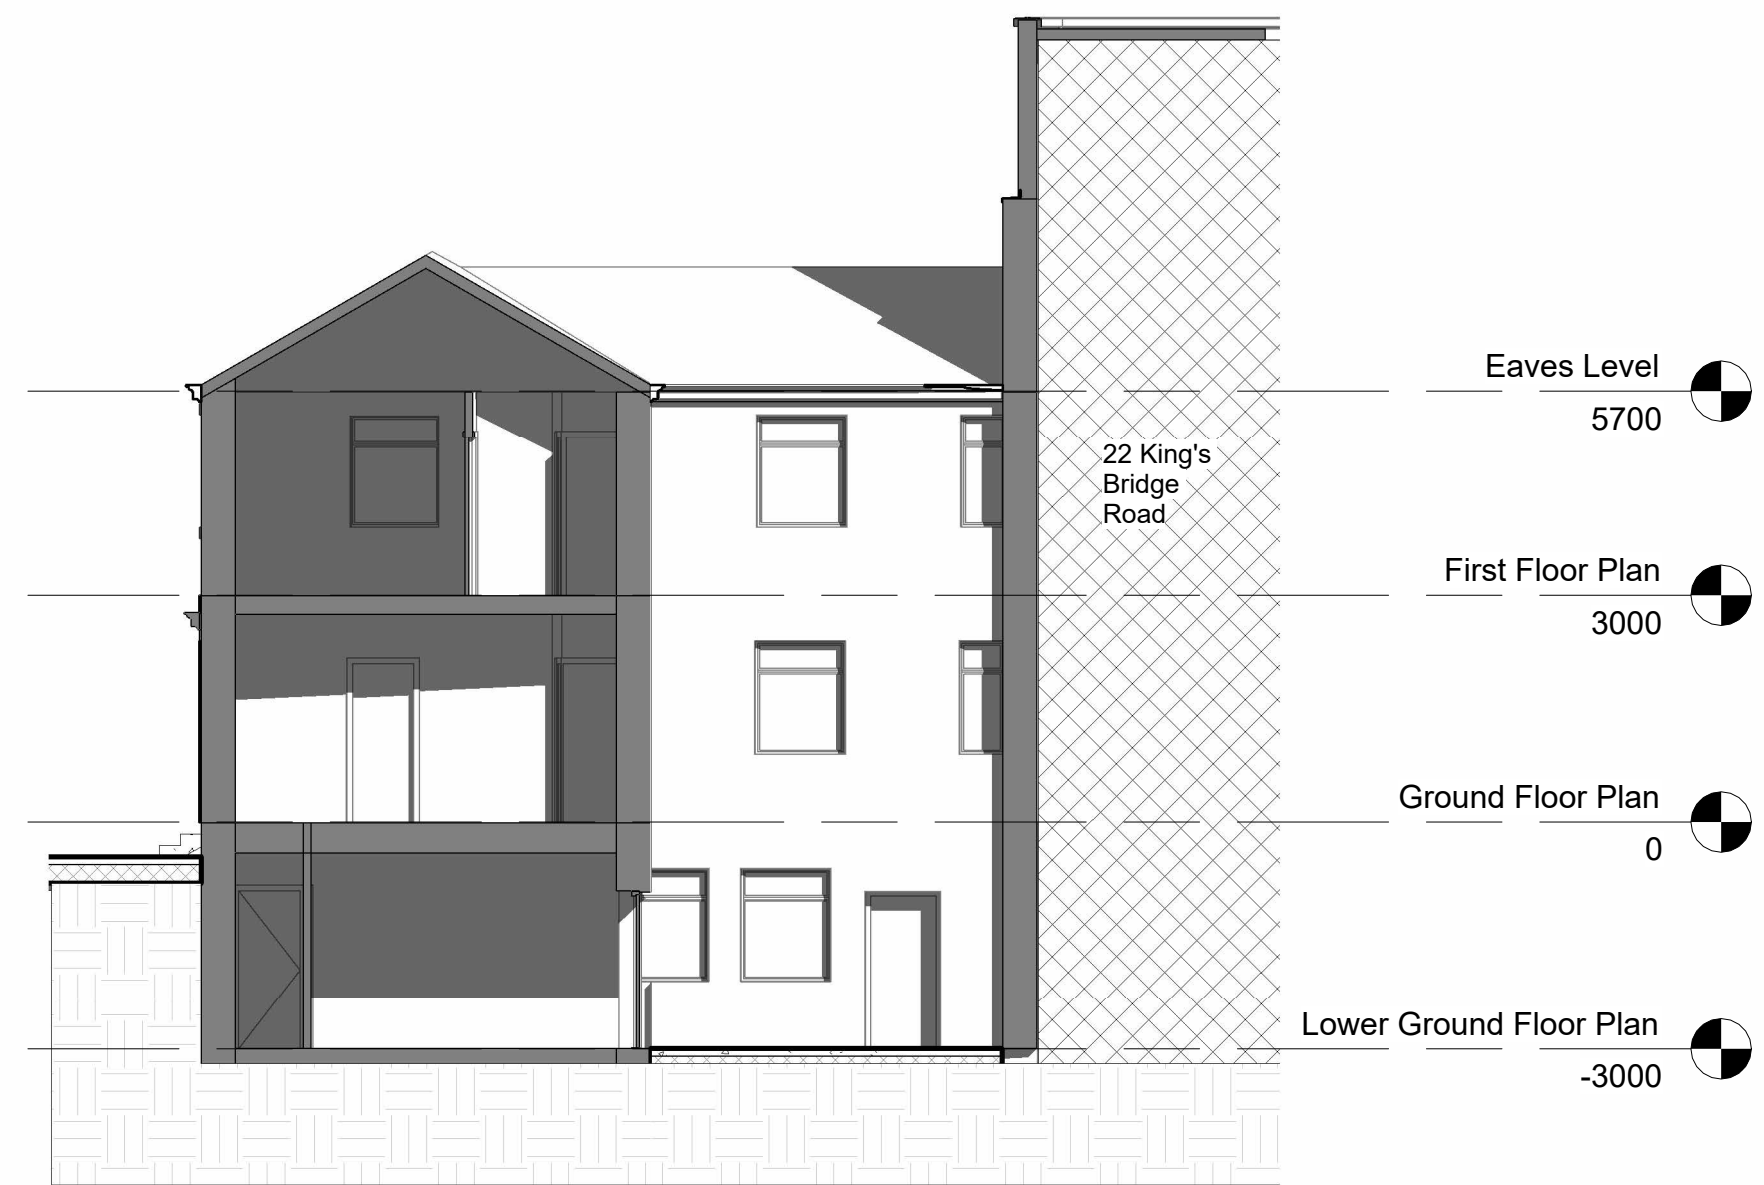


1 East Elevation As Existing
 1 : 100



2 North Elevation As Existing
 1 : 100



3 South Elevation As Existing
 1 : 100

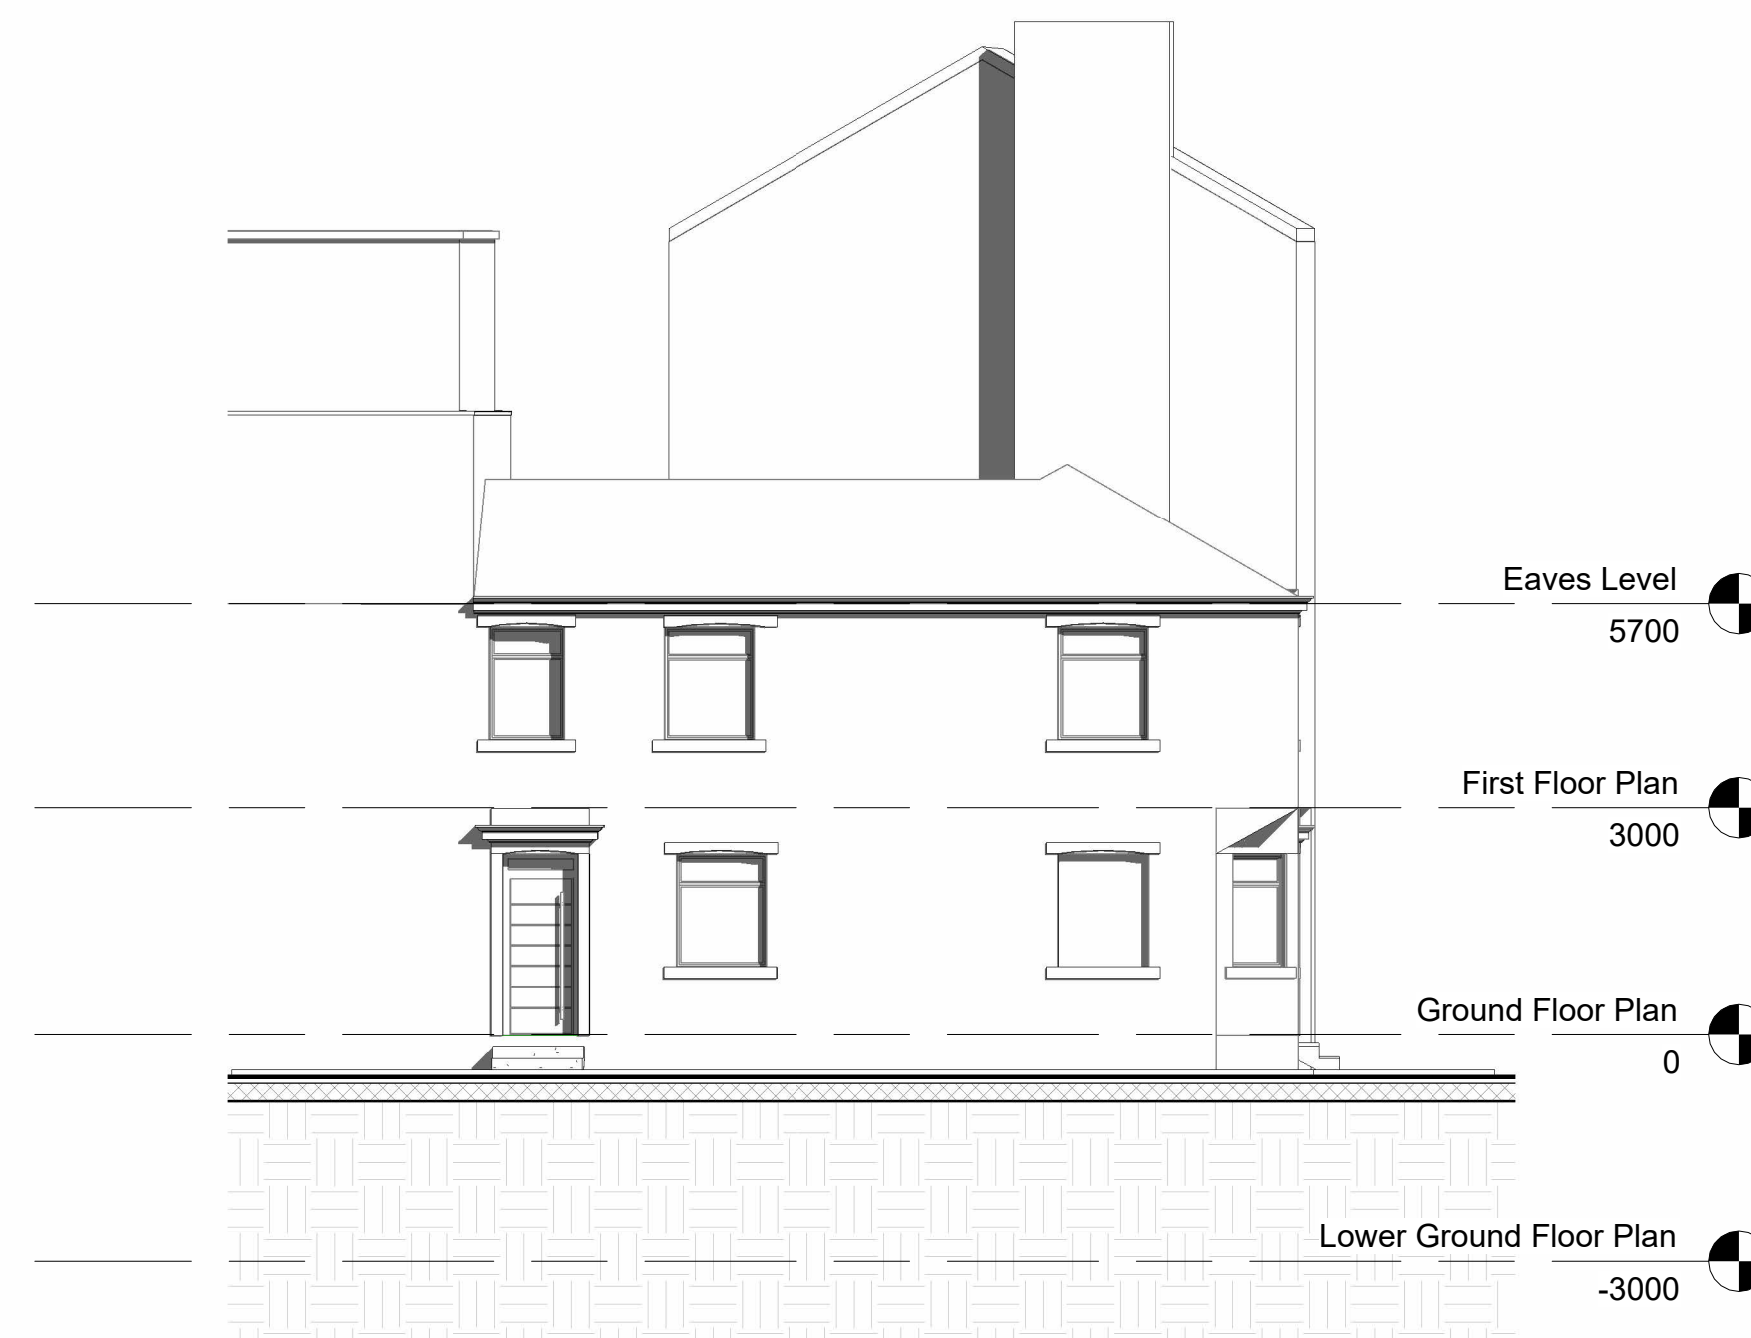

4 West Elevation As Existing
 1 : 100

Rev No.	Description	Drawn	Date
DO NOT SCALE OFF THIS DRAWING			

ACUMEN
 Designers & Architects

acumenarchitects.co.uk 01484 546 000
 Headrow House, Old Leeds Road, Huddersfield, Huddersfield HD1 1SG

Client
 Mr N Gill

Project
 Haich's Buildings

Description
 Elevations As Existing

Drawing No
 2854-A(100)04

Scale
 1 : 100 @ A1

Date Drawn
 05/30/23

Drawn By
 JA

Authorised By
 JC

Purpose of Issue
 Planning Building Regs Tender Construction Comment Info