


Only figured dimensions should be used.

Scaled dimensions should be checked with the Architect.
This drawing together with the design, is the property and copyright
of the Architect and must not be reproduced without written
permission

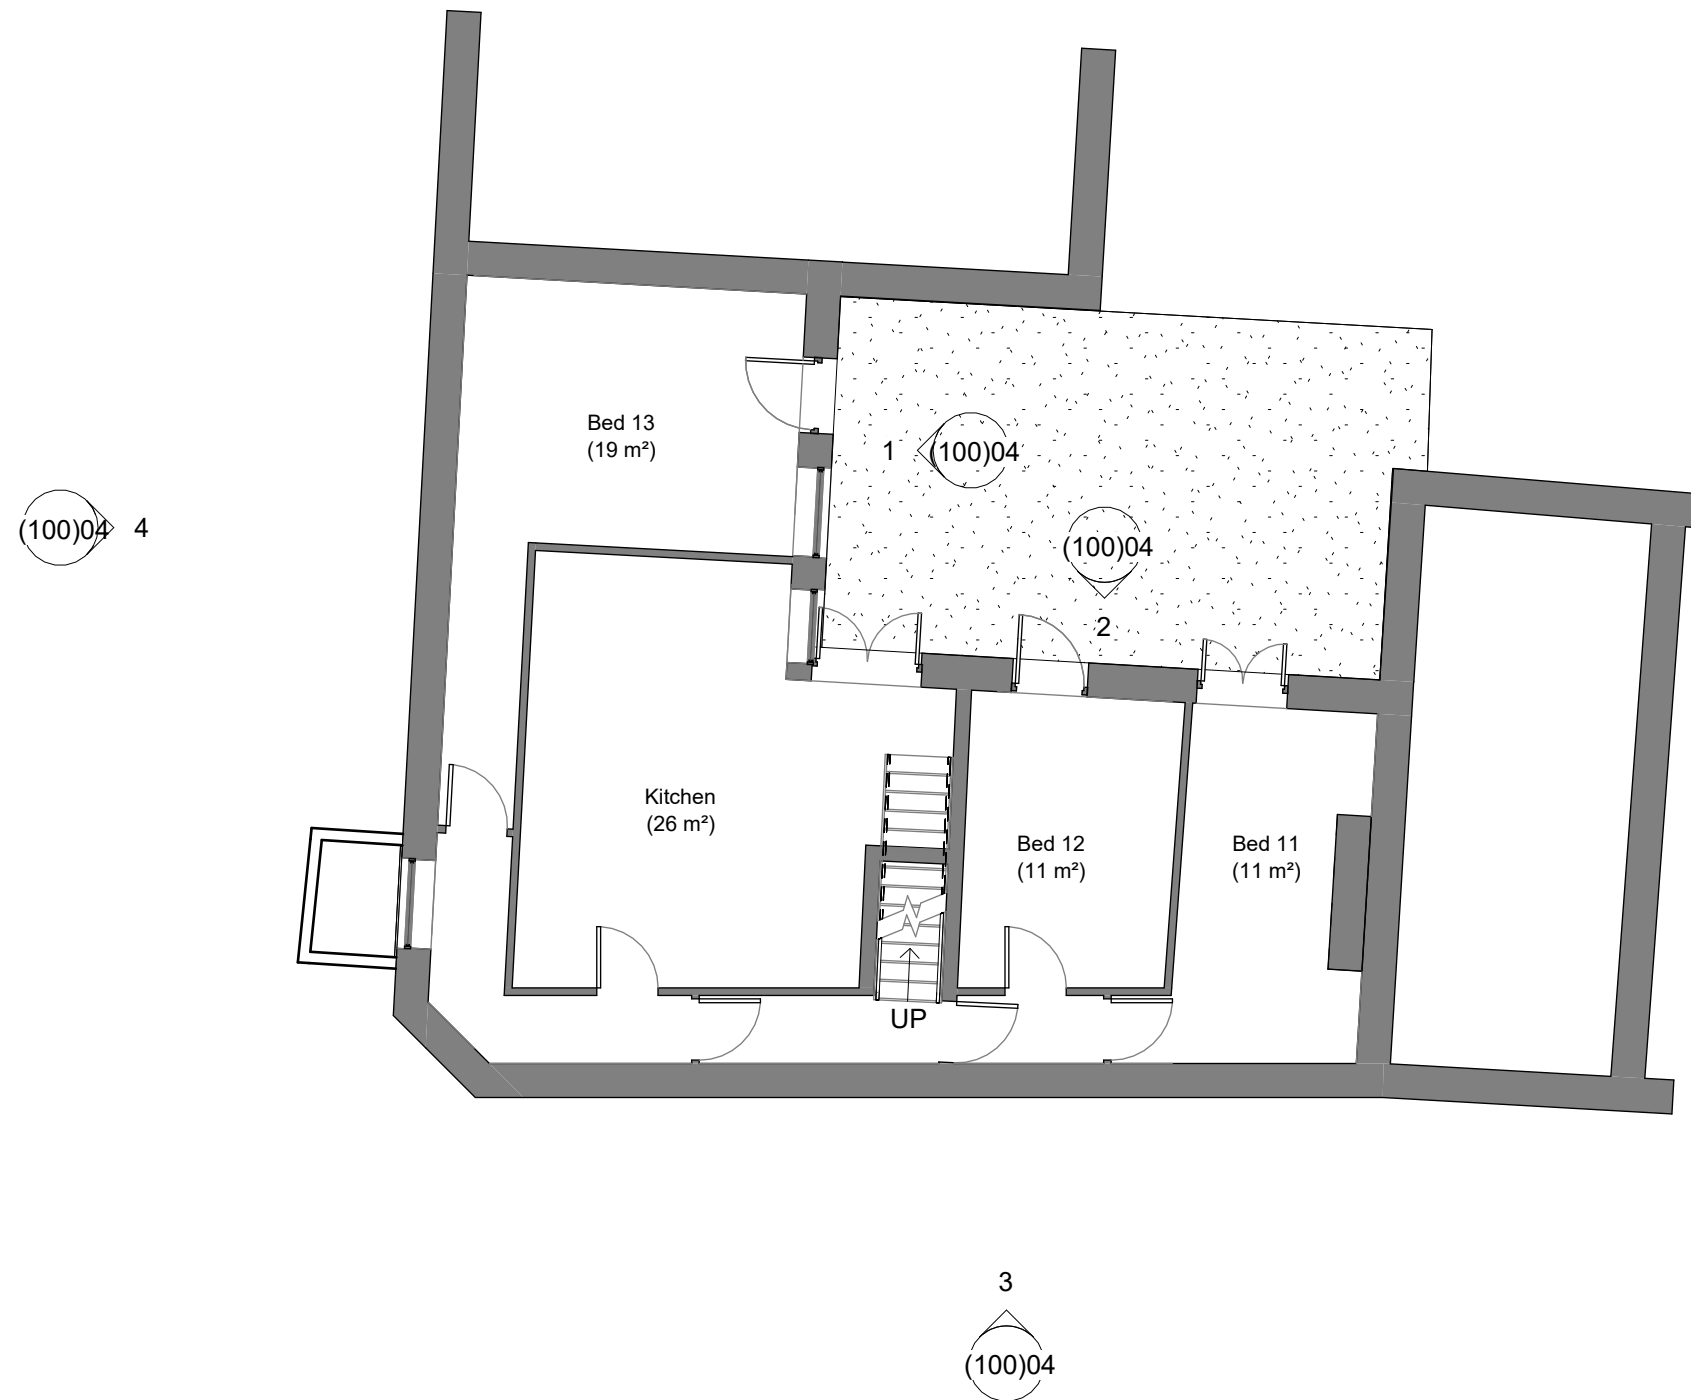

1 Lower Ground Floor Plan
1 : 100

Rev No.	Description	Drawn:	Date
DO NOT SCALE OFF THIS DRAWING			
ACUMEN Designers & Architects			
acumenarchitects.co.uk		01484 546 000	
Headrow House, Old Leeds Road, Huddersfield, Huddersfield HD1 1SG			
Client			
Mr N Gill			
Project			
Haich's Buildings			
Description			
Lower Ground Floor As Existing			
Drawing No		Rev No	
2854-A(100)01			
Scale	Date Drawn	Drawn By	Authorised By
1 : 100 @ A3	05/30/23	Author	Approver
Purpose of Issue			
Planning	<input checked="" type="radio"/> Building Regs	<input type="radio"/> Tender	<input type="radio"/> Construction
	<input type="radio"/> Comment	<input type="radio"/> Info	