


Only figured dimensions should be used.

Scaled dimensions should be checked with the Architect.
This drawing together with the design, is the property and copyright
of the Architect and must not be reproduced without written
permission

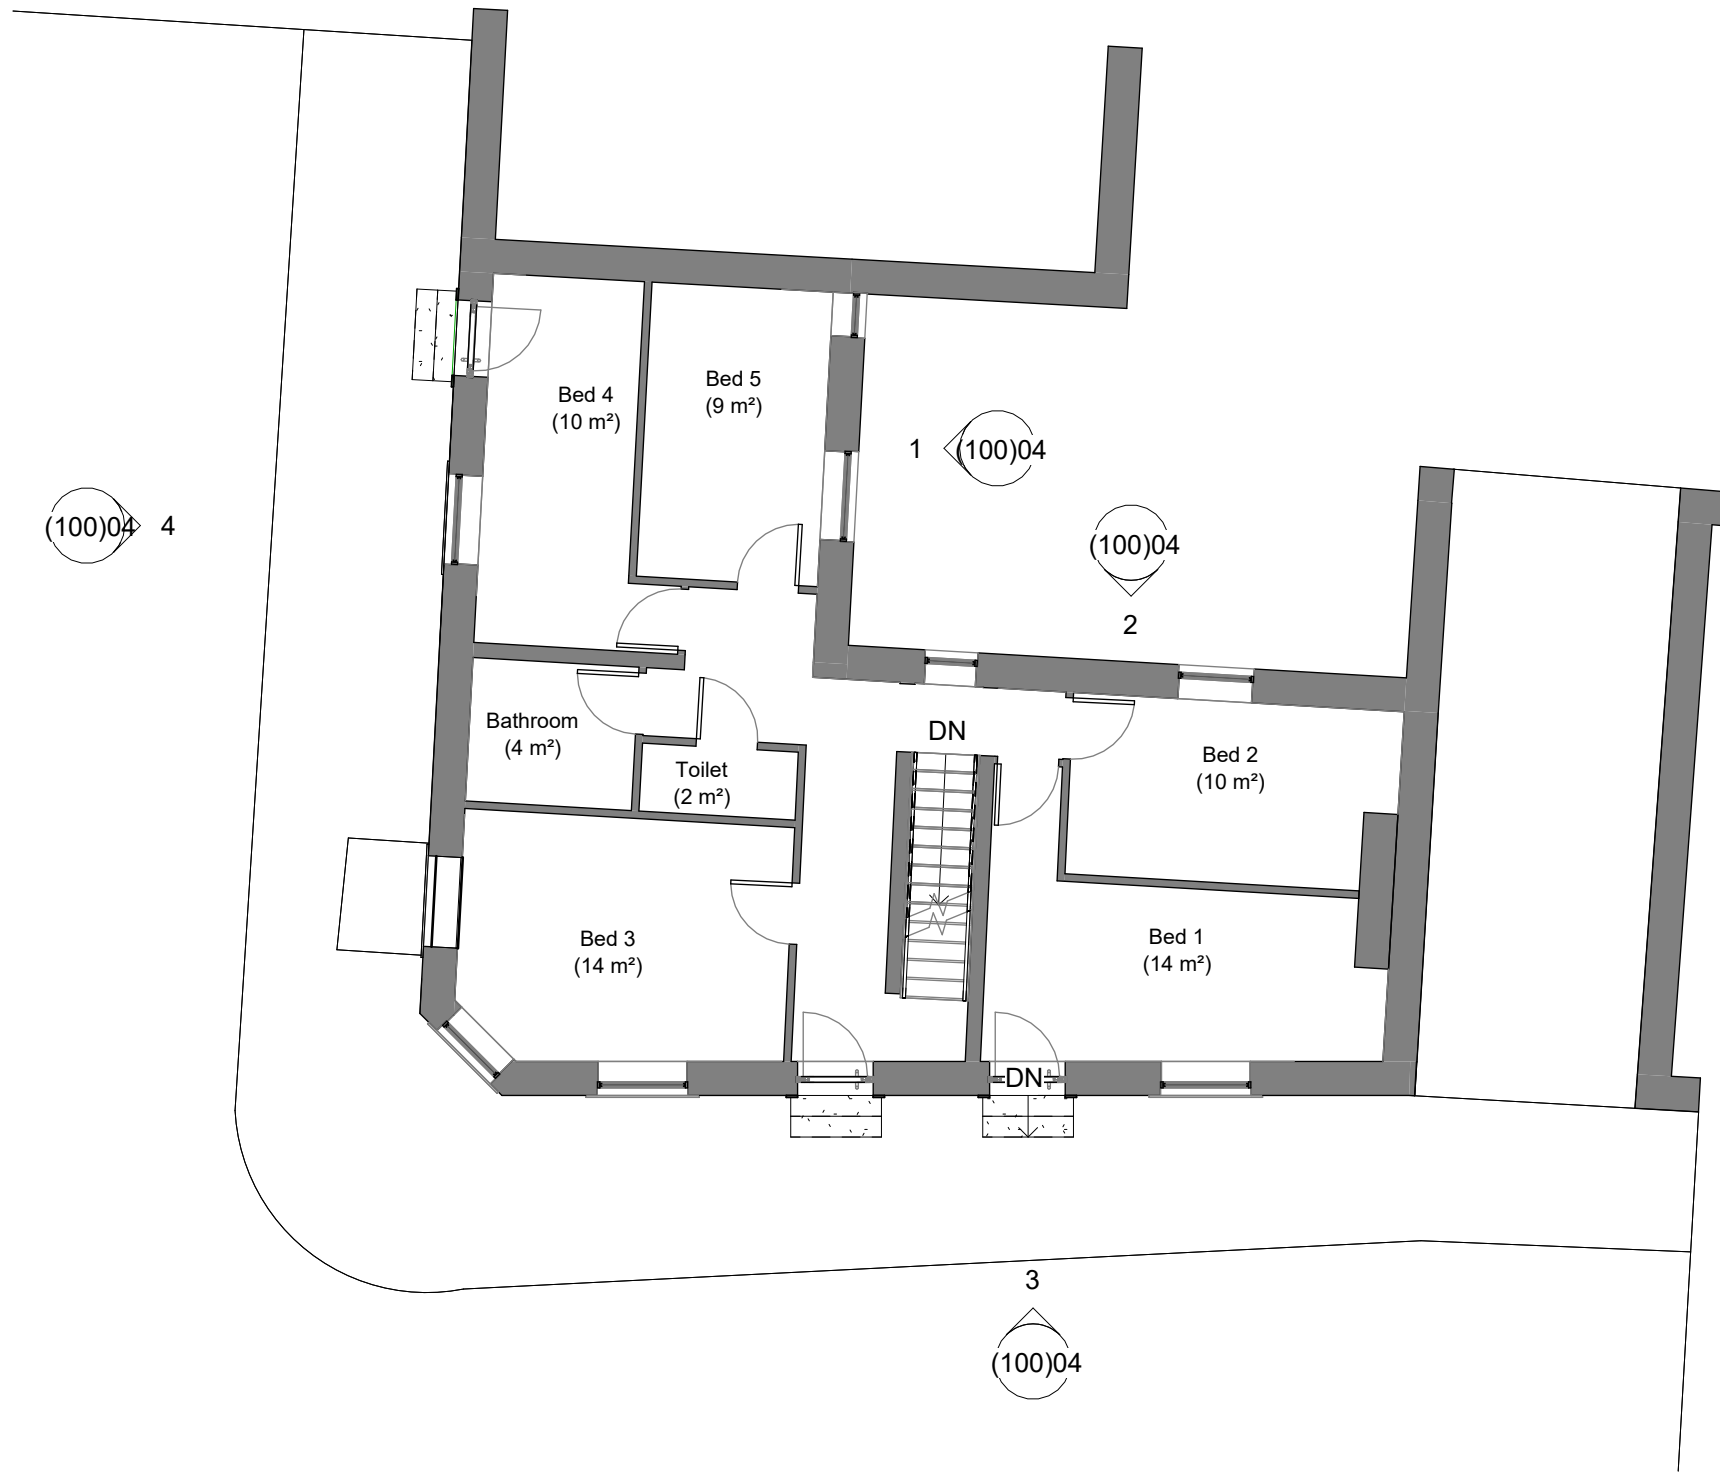

1 Ground Floor Plan
1 : 100

Rev No.	Description	Drawn:	Date
DO NOT SCALE OFF THIS DRAWING			
acumenarchitects.co.uk		01484 546 000	
Headrow House, Old Leeds Road, Huddersfield, Huddersfield HD1 1SG			
Client			
Mr N Gill			
Project			
Haich's Buildings			
Description			
Ground Floor Plan As Existing			
Drawing No		Rev No	
2854-A(100)02			
Scale	Date Drawn	Drawn By	Authorised By
1 : 100 @ A3	05/30/23	JA	JC
Purpose of Issue			
Planning	<input checked="" type="radio"/> Building Regs	<input type="radio"/> Tender	<input type="radio"/> Construction
		<input type="radio"/> Comment	<input type="radio"/> Info