





0 Proposed Ground Floor Plan
 1 : 100

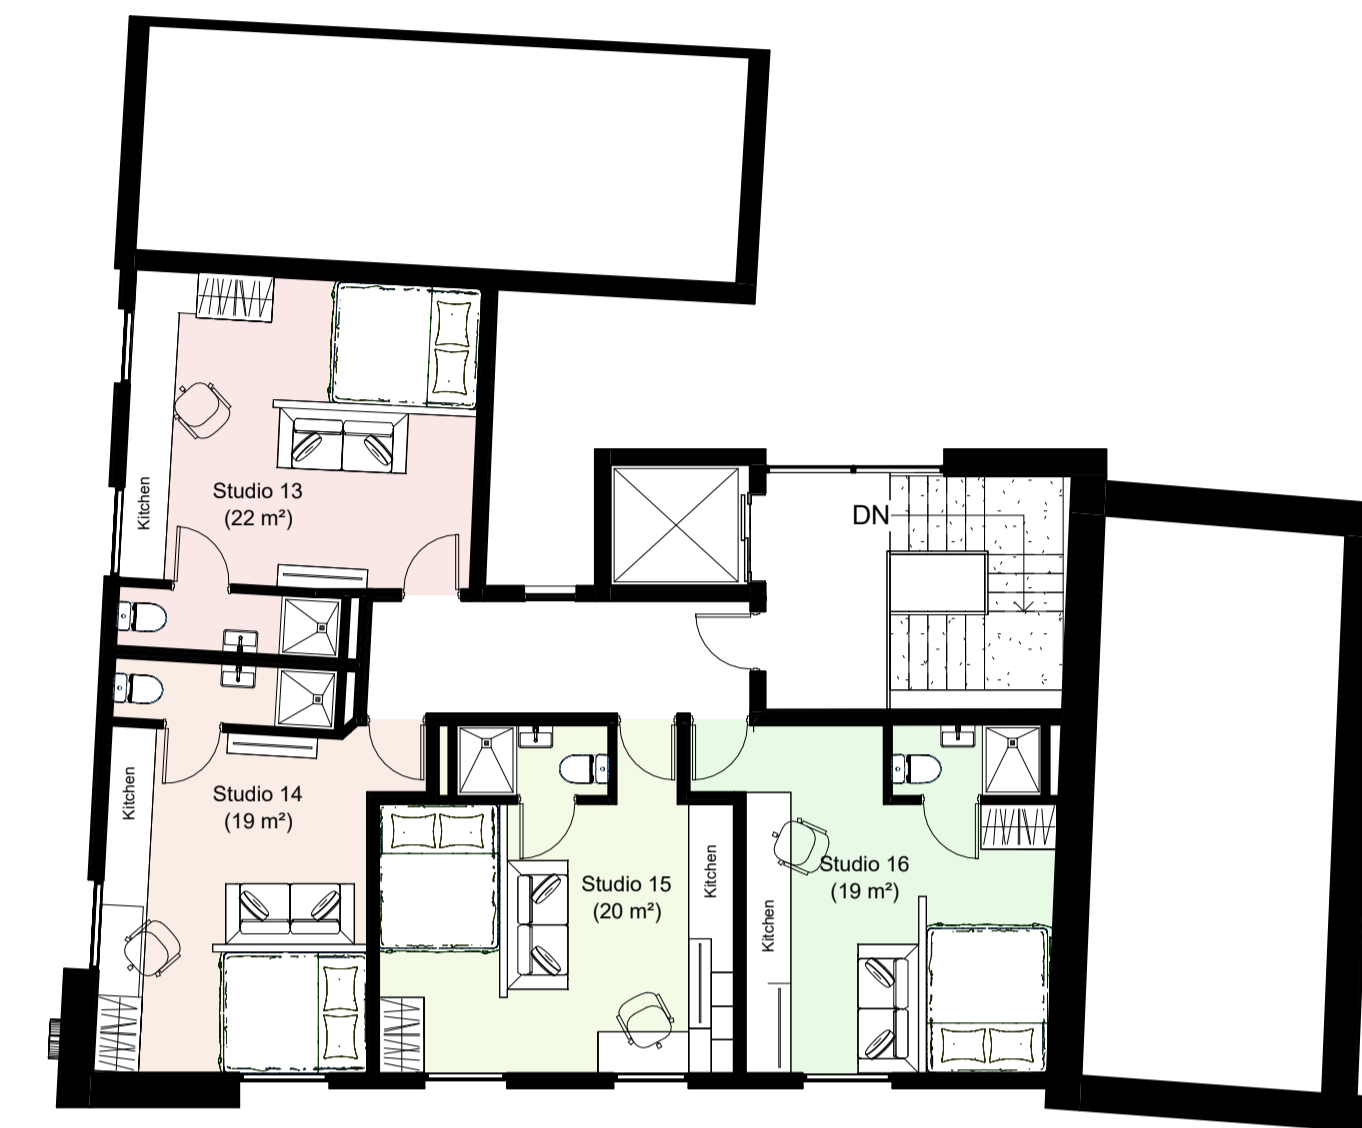

2 Proposed Second Floor
 Plan
 1 : 100



3 Proposed Third Floor Plan
 1 : 100

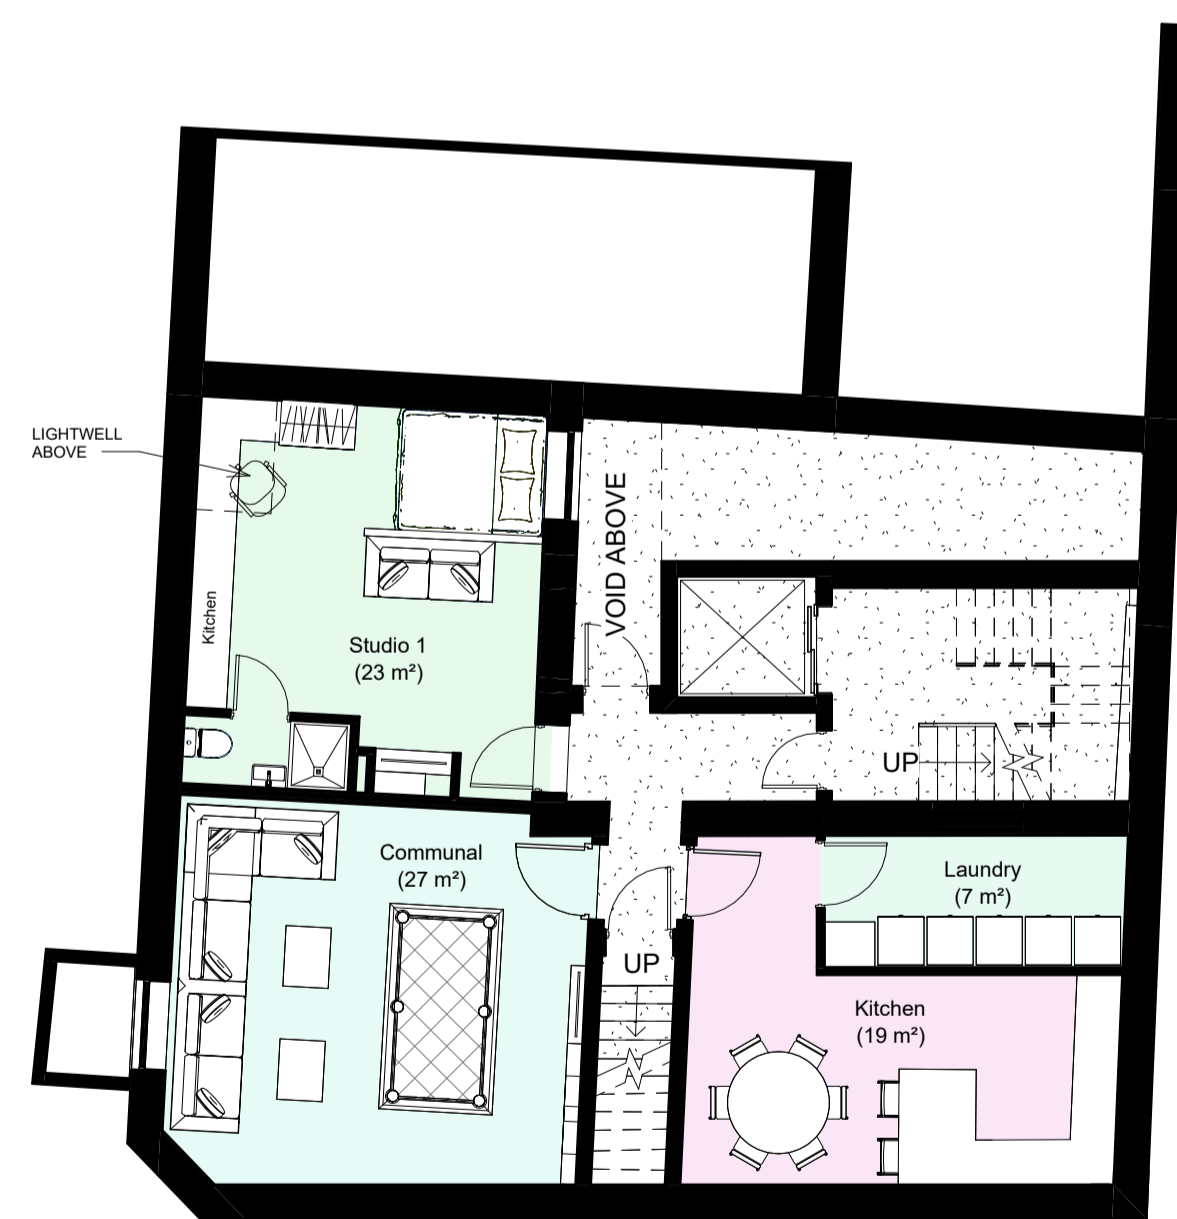

-1 Proposed Lower Ground
 Floor Plan
 1 : 100



1 Proposed First Floor Plan
 1 : 100

rev	description	drawn	auth	date
DO NOT SCALE OFF THIS DRAWING				
ACUMEN Designers & Architects				
acumenarchitects.co.uk 01484 546 000				
Headrow House, Old Leeds Road, Huddersfield, Huddersfield HD1 1SG				
Client SHOUND PROPERTIES				
Project EXTENSIONS & ALTERATIONS AT HAICHS BUILDING, HUDDERSFIELD				
Project No 2854	Drawing No (100)05	Rev		
Description FLOOR PLANS AS PROPOSED				
Scale 1 : 100 @ A1	Date Drawn SEPT 23	Drawn By JA HB	Authorised By JC	
Purpose of Issue Planning <input type="checkbox"/> Building Regs <input type="checkbox"/> Tender <input type="checkbox"/> Construction <input type="checkbox"/> Comment <input checked="" type="checkbox"/> Info <input type="checkbox"/>				