




1 South - Front Elevation As Proposed
1:100

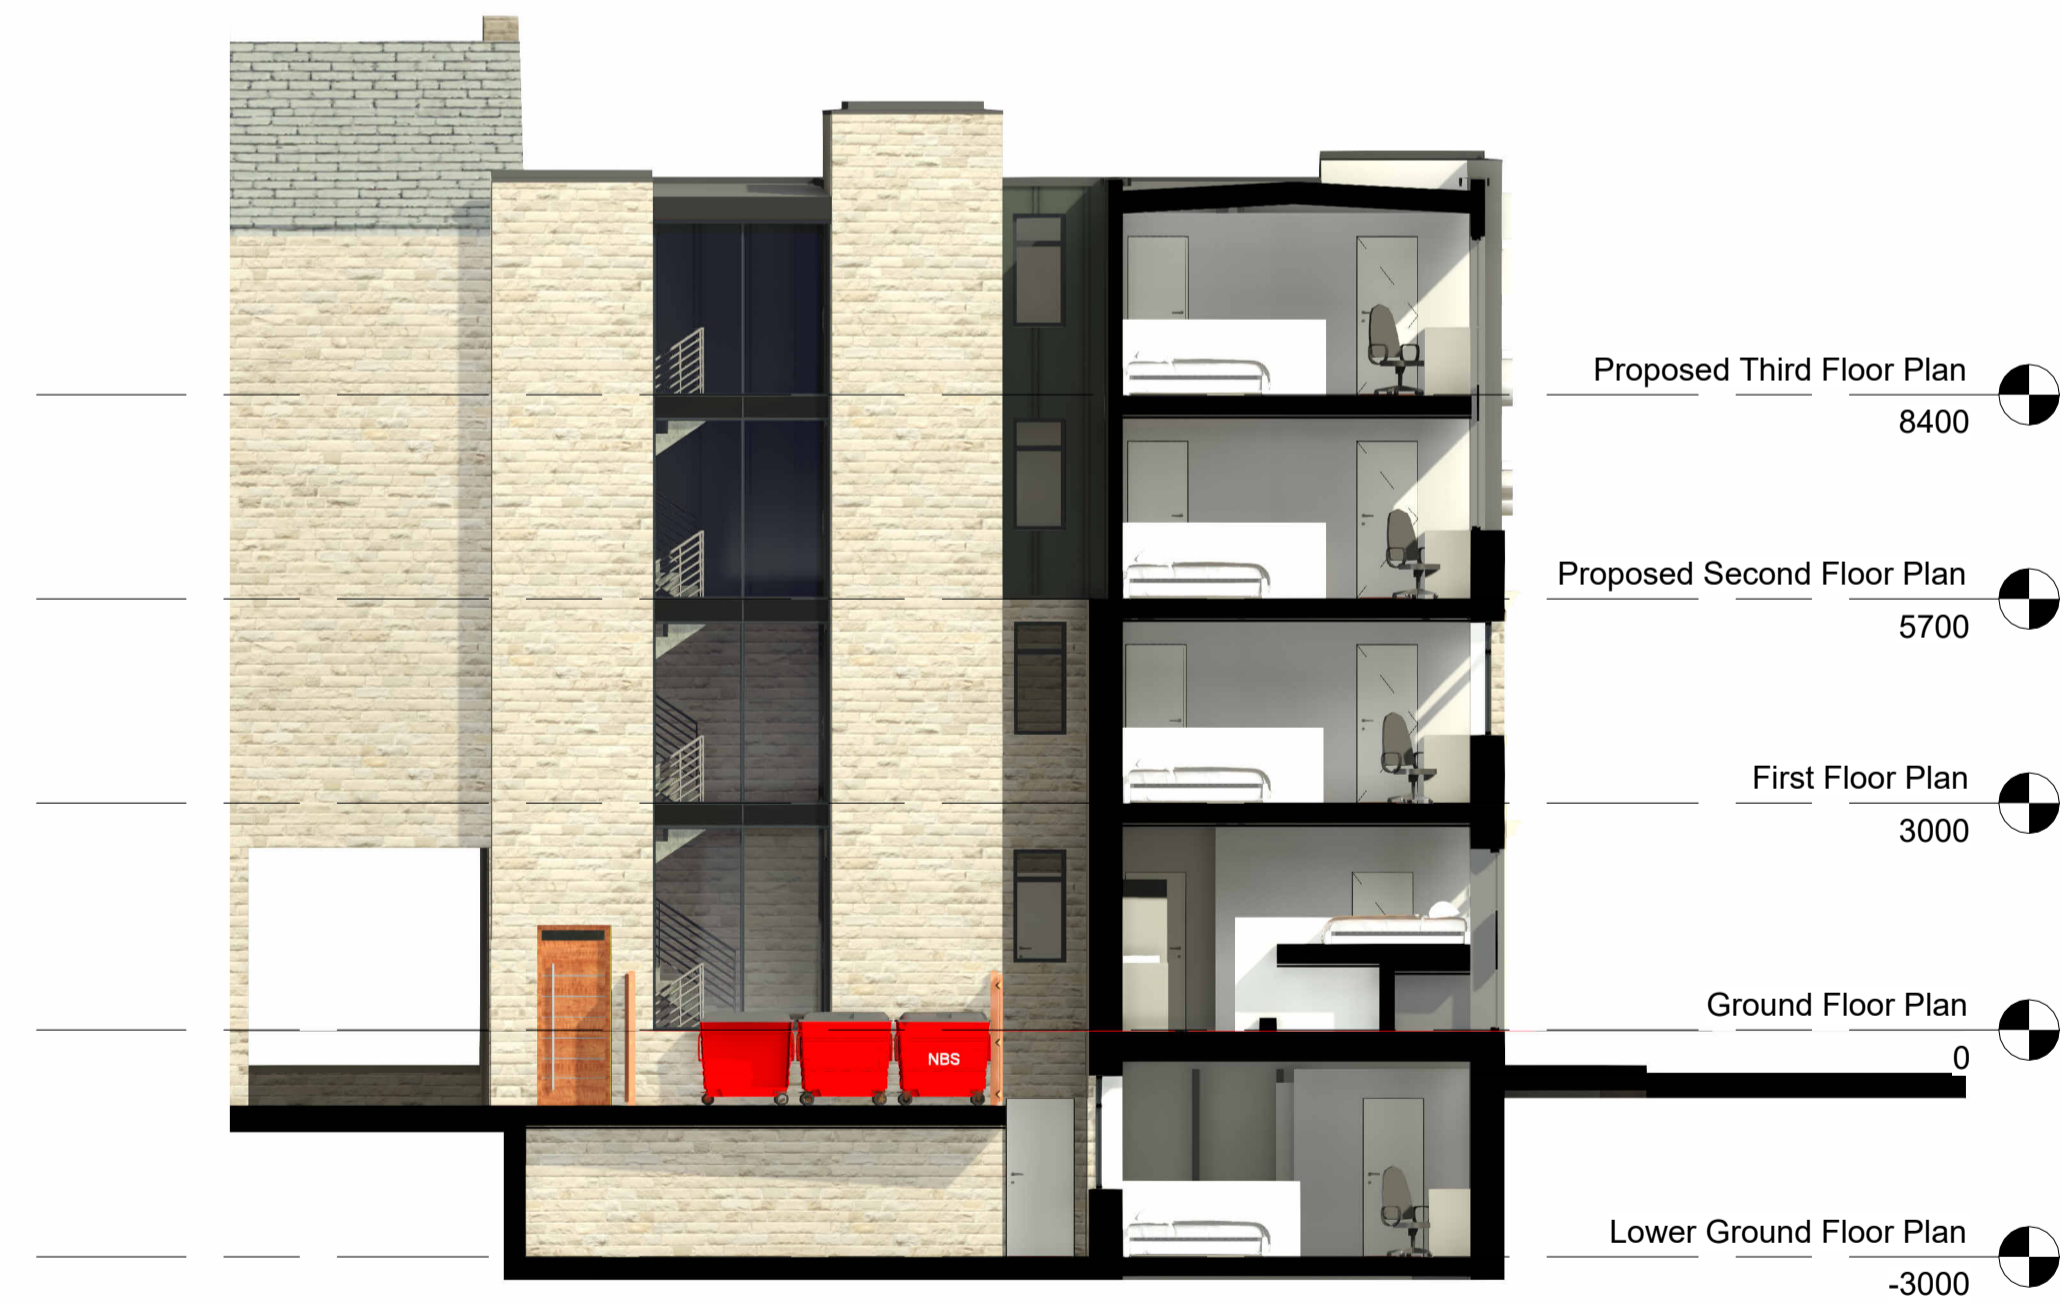

2 West - Side Elevation 1 As Proposed
1:100



3 North - Rear Elevation as Proposed
1:100



4 East - Side Elevation 2 As Proposed
1:100

rev	description	drawn	auth	date
DO NOT SCALE OFF THIS DRAWING				
<h1>ACUMEN</h1> <p>Designers & Architects</p> <p>acumenarchitects.co.uk 01484 546 000 Headrow House, Old Leeds Road, Huddersfield, Huddersfield HD115G</p>				
Client				
SHOUND PROPERTIES				
Project				
EXTENSIONS & ALTERATIONS AT HAICH'S BUILDING, HUDDERSFIELD				
Project No	Drawing No	Rev		
2854	(100)07			
Description				
PROPOSED ELEVATIONS				
Scale	Date Drawn	Drawn By	Authorised By	
1:100 @ A1	SEPT 23	JA HB	JC	
Purpose of Issue				
Planning	Building Regs	Tender	Construction	Comment
<input type="checkbox"/>	<input type="checkbox"/>	<input type="checkbox"/>	<input type="checkbox"/>	<input type="checkbox"/>