



Only figured dimensions should be used.
 Scaled dimensions should be checked with the Architect.
 This drawing together with the design, is the property and copyright
 of the Architect and must not be reproduced without written
 permission

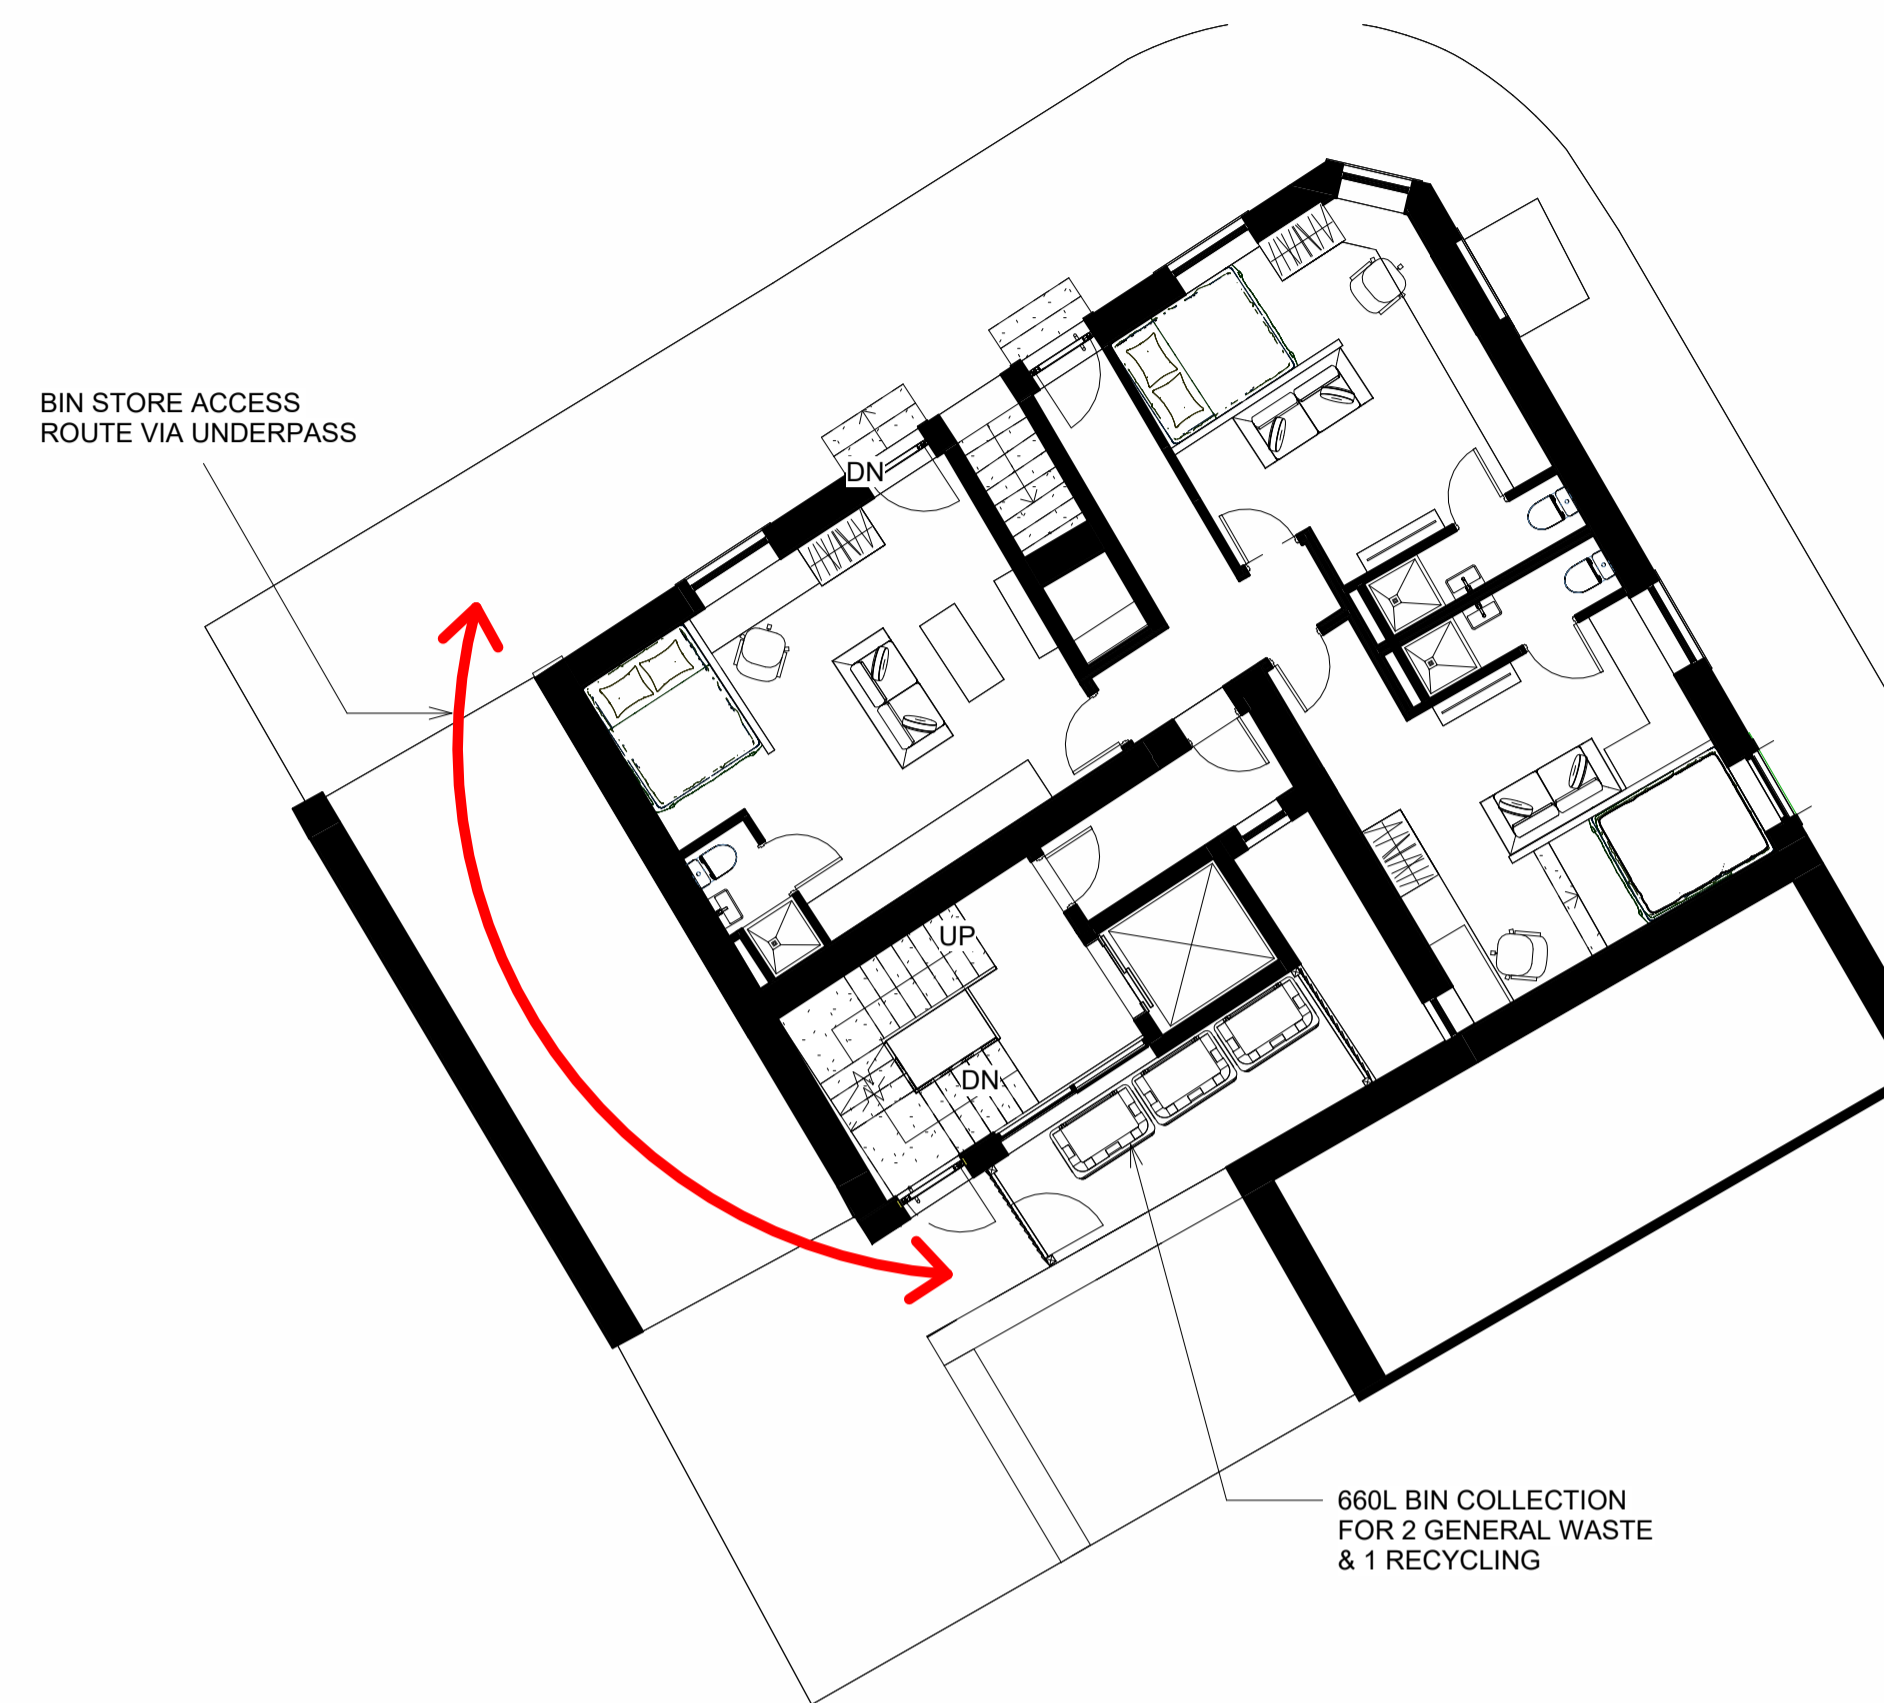

1 PROPOSED SITE PLAN
 1 : 100

 

2 BIN COLLECTION ACCESS
 1 : 100

rev	description	drawn	auth	date
DO NOT SCALE OFF THIS DRAWING				

ACUMEN
 Designers & Architects

acumenarchitects.co.uk 01484 546 000
 Headrow House, Old Leeds Road, Huddersfield, Huddersfield HD1 1SG

Client SHOUD PROPERTIES			
Project EXTENSIONS & ALTERATIONS AT HAICHS BUILDING, HUDDERSFIELD			
Project No 2854	Drawing No (100)08	Rev	
Description PROPOSED SITE PLAN & REFUSE PROVISION			
Scale 1 : 100 @ A1	Date Drawn SEPT 23	Drawn By HB	Authorised By JC
Purpose of Issue Planning <input checked="" type="checkbox"/> Building Regs <input type="checkbox"/> Tender <input type="checkbox"/> Construction <input type="checkbox"/> Comment <input type="checkbox"/> Info <input type="checkbox"/>			