




0 Proposed Ground Floor Plan
 1 : 100



2 Proposed Second Floor
 Plan
 1 : 100



3 Proposed Third Floor Plan
 1 : 100

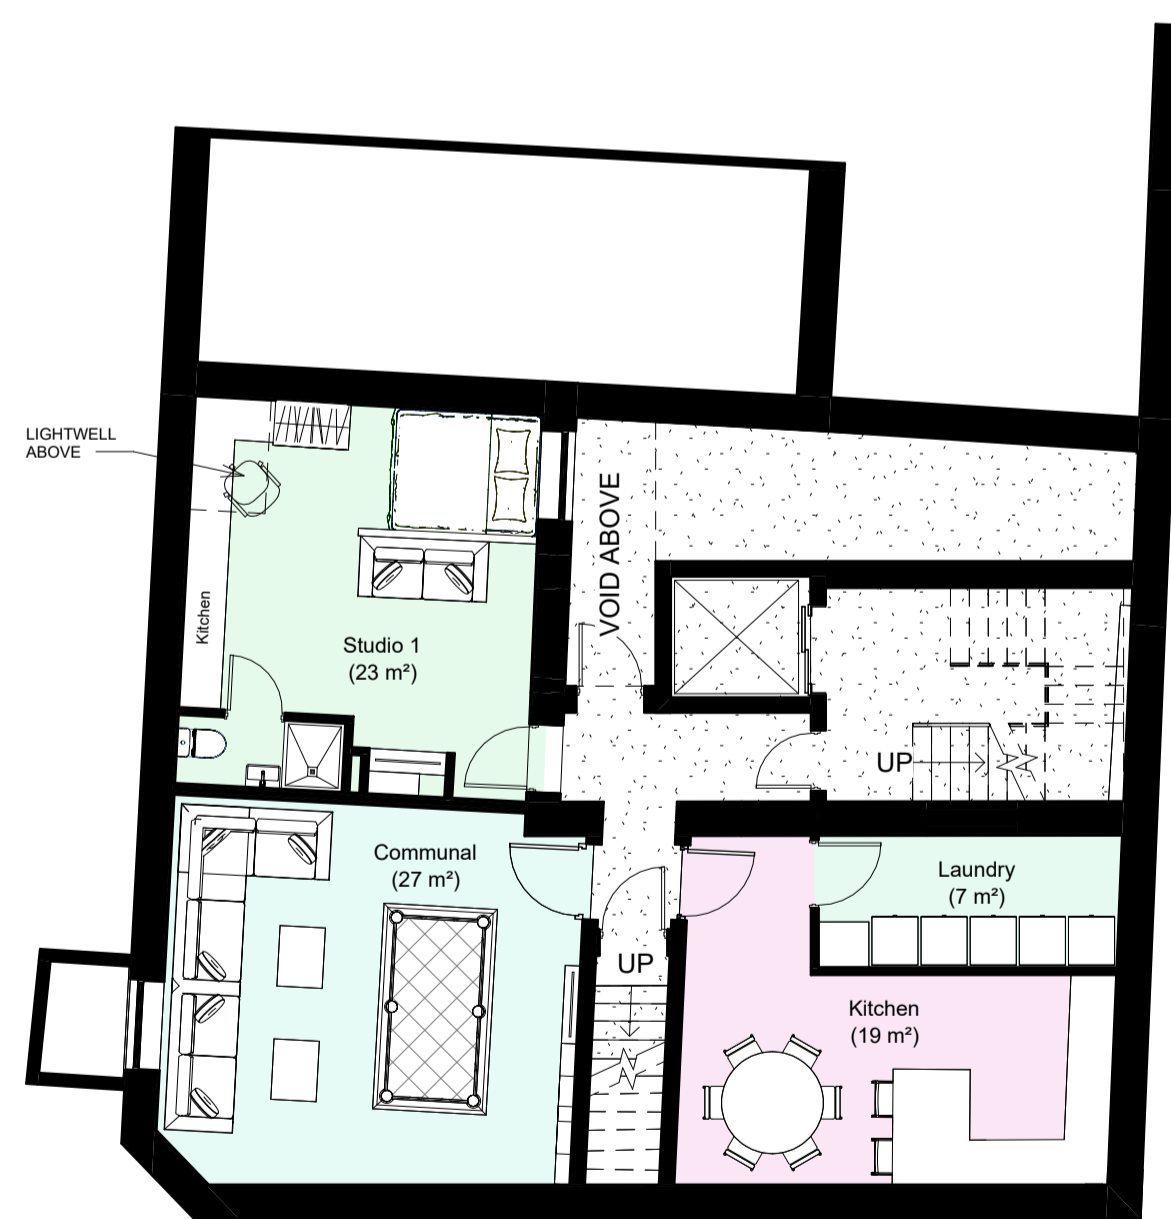

-1 Proposed Lower Ground
 Floor Plan
 1 : 100



1 Proposed First Floor Plan
 1 : 100

A	AMENDED HEIGHT OF STONWORK TO THAT OF ADJACENT BUILDING	HB	JC	10/05/24
rev	description	drawn	auth	date

DO NOT SCALE OFF THIS DRAWING

ACUMEN
 Designers & Architects

acumenarchitects.co.uk 01484 546 000
 Headrow House, Old Leeds Road, Huddersfield, Huddersfield HD1 1SG

Client
 SHOUND PROPERTIES

Project
 EXTENSIONS & ALTERATIONS AT HAICHS BUILDING, HUDDERSFIELD

Project No 2854	Drawing No (100)05	Rev A
--------------------	-----------------------	----------

Description
 FLOOR PLANS AS PROPOSED

Scale 1 : 100 @ A1	Date Drawn SEPT 23	Drawn By HB	Authorised By JC
-----------------------	-----------------------	----------------	---------------------

Purpose of Issue
 Planning Building Regs Tender Construction Comment Info