



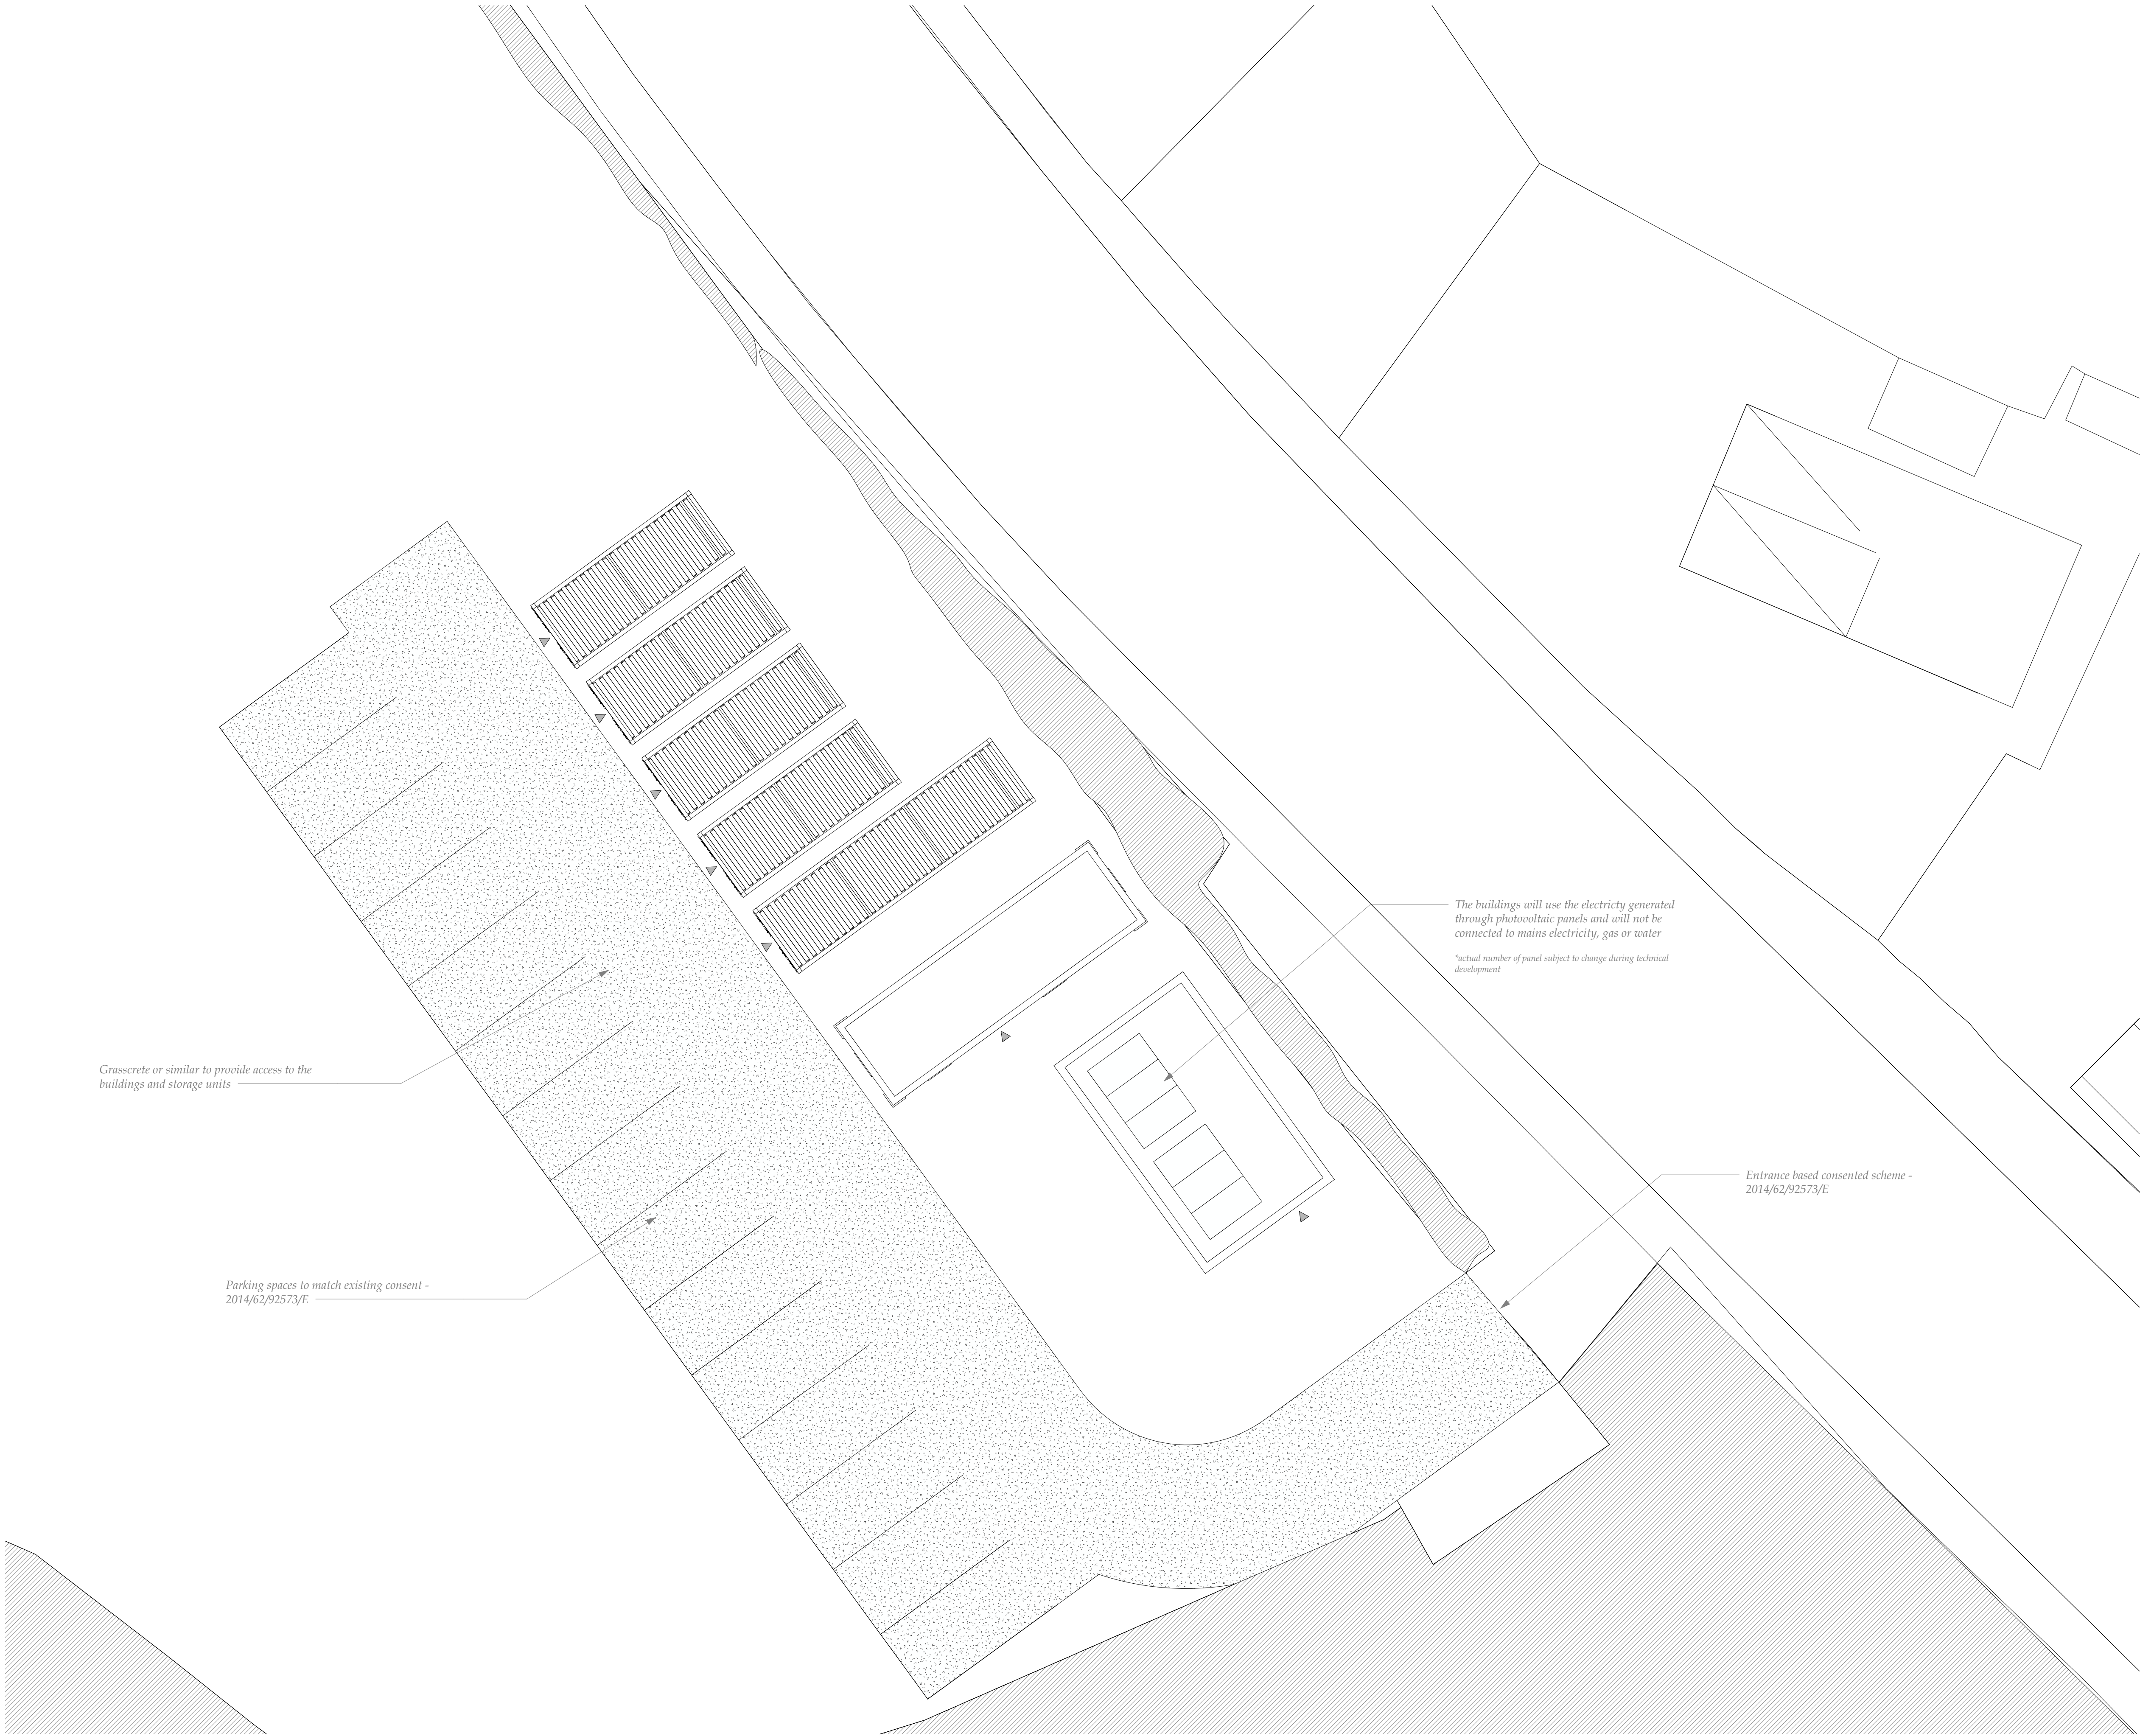

PROPOSED SITE PLAN

SCALE: 1 : 100

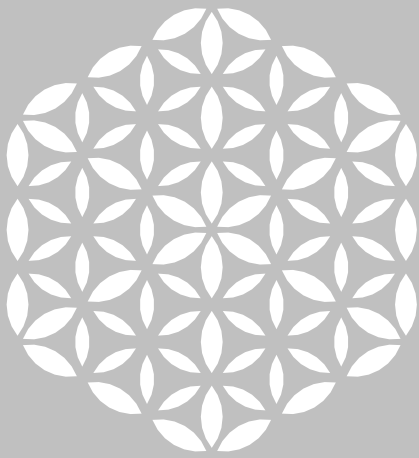

LEVO

LEVO Design Ltd.
studio@levo.design
25 Carleton Road, Pontefract, WF8 3ND
01133227760

0043

Battysford Rowing Club
Huddersfield Rd

PROJECT COMMENCED 01.02.22
DATE OF CURRENT REVISION:

16/12/23

CURRENT REVISION DESCRIPTION:

Planning Issue

Revision Schedule		
Rev No.	By	Date
1	MB	29/11/23
2	MB	09/12/23
3	MB	14/12/23
4	MB	16/12/23

PROJECT NORTH



GENERAL NOTES

This drawing is the copyright and remains the property of LEVO Design Ltd and must not be reproduced in whole or in part without written permission.

Do not scale from this drawing. Use printed dimensions only. All dimensions are to be checked by site measurements and discrepancies reported immediately.

This drawing must be read in conjunction with all Architects, Consultants, Subcontractors and other Consultants drawings, together with any specifications and other contract documents.

All schedules are architectural schedules only and are not necessarily exhaustive of all components required. The main contractor is to allow for all fixtures, connections, valves etc. as required to complete a serviceable and fully compliant system and should notify the architect of any relevant omissions.

This drawing must not be used for land transfer purposes.

This drawing must not be used on site unless issued for construction, subject to survey, consultation and approval from all statutory Authorities.

This drawing has been prepared in accordance with the instructions of the Client under the agreed Terms of Appointment. This document is for the sole and specific use of the Client and the Architect. 's shall not be responsible for any use of its contents for any purpose other than that for which it was prepared and provided. Should the Client require to pass electronic copies of the document to other parties, this should be for co-ordination purposes only, the whole of the file should be so copied, but no professional liability or warranty shall be extended to other parties by the Architect 's in this connection without the explicit written agreement thereto by them.

Neighbouring buildings are approximate and are for illustrative purposes only. While we do not doubt the ridge and eaves height accuracy, we make no guarantee, warranty or representation as to the accuracy and completeness of the neighbouring buildings shown.

DRAWING SCALE

1 : 100 @ A1

PROPOSED SITE PLAN

REVISION

4

1101

DRAWN
MB

CHECKED
MB

APPROVED
MB