




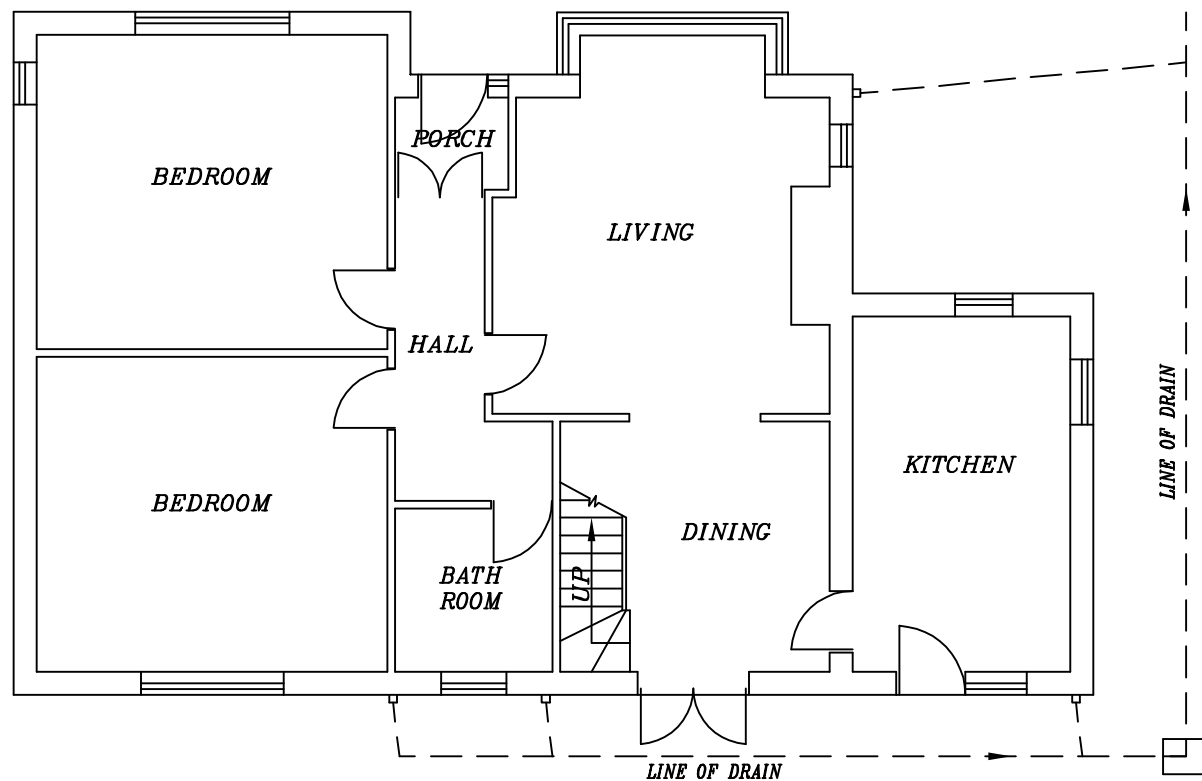

EXISTING GROUND FLOOR PLAN

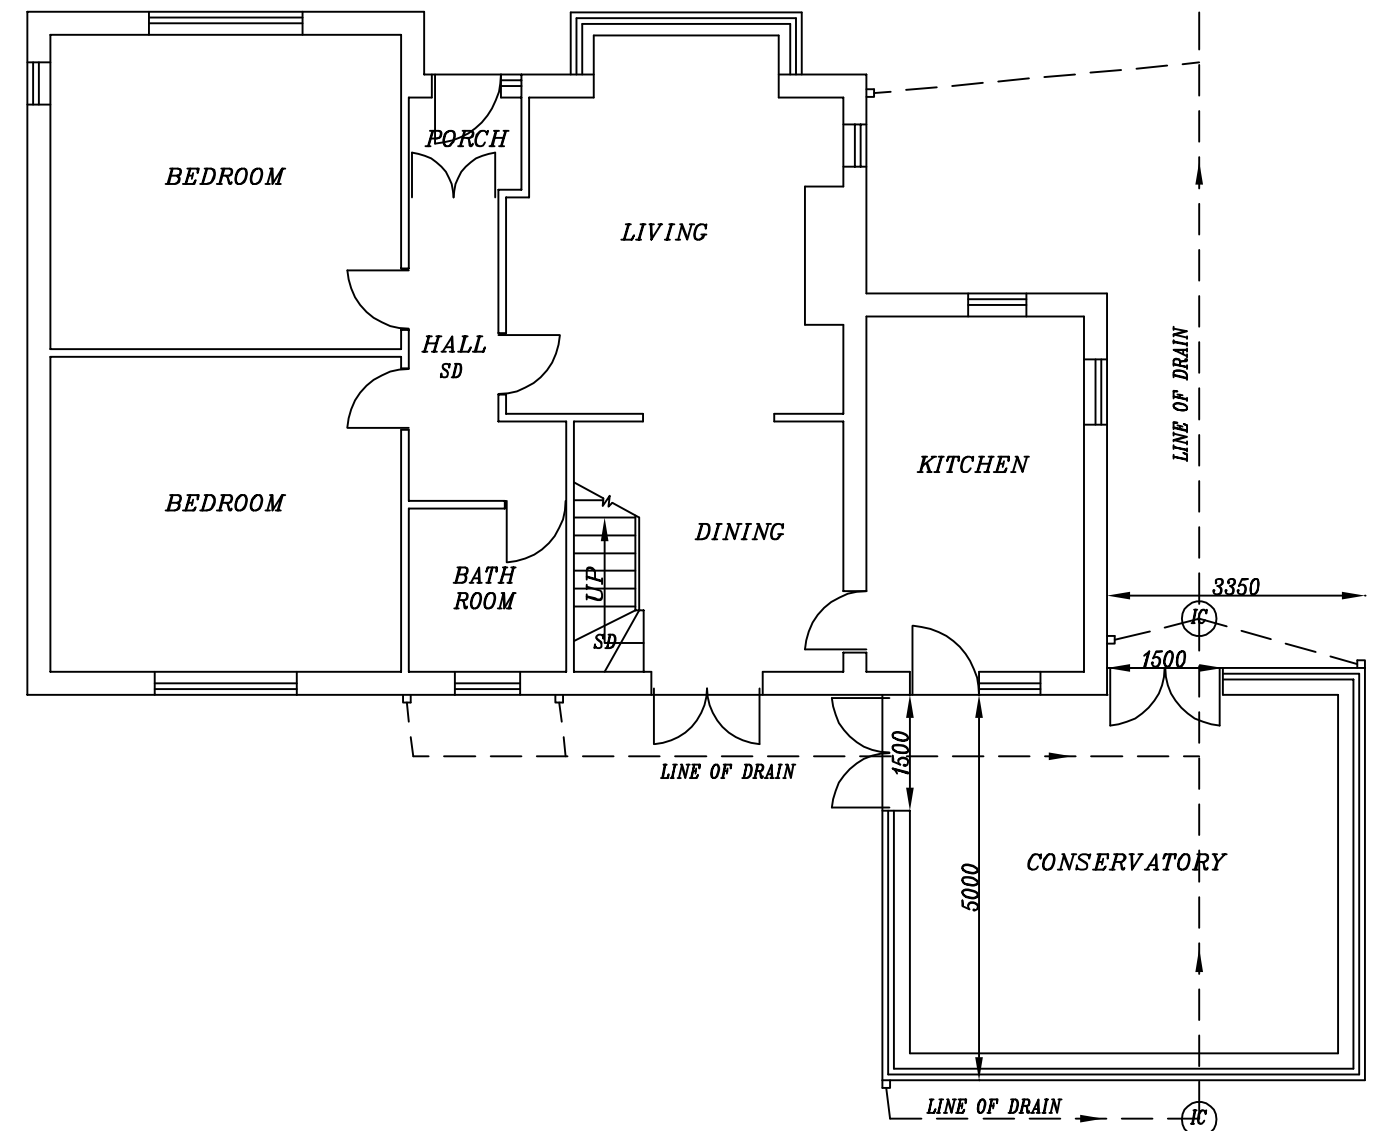

PROPOSED GROUND FLOOR PLAN

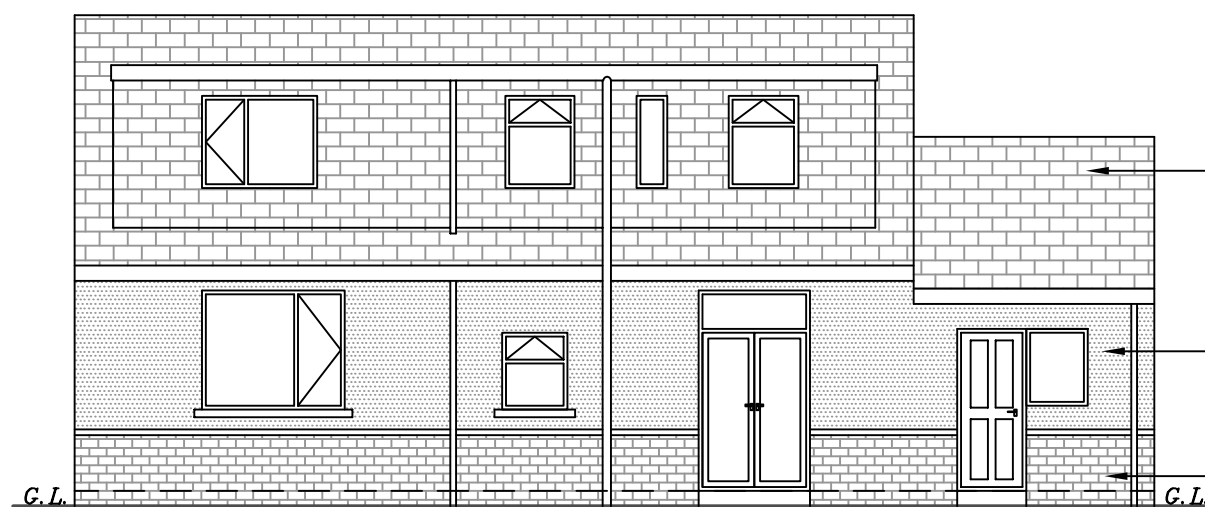

EXISTING REAR ELEVATION

NATURAL SLATES

RENDER

BLOCKS PAINTED WHITE



PROPOSED REAR ELEVATION

PROPOSED CONSERVATORY TO THE REAR OF 56 HEATON ROAD,
GLEDHOLT, HUDDERSFIELD, HD1 4HZ, FOR MR AMJID

SCALE: 1:100(A3) DATE: DEC 2023

DRAWN BY: ZESHAN KHAWAJA

PLANNING/BUILD REGS

DRAWING NUMBER: 23/3040/A1

Khawaja
PLANNING SERVICES
TEL: 01274 618780 MOB: 07956 184960