


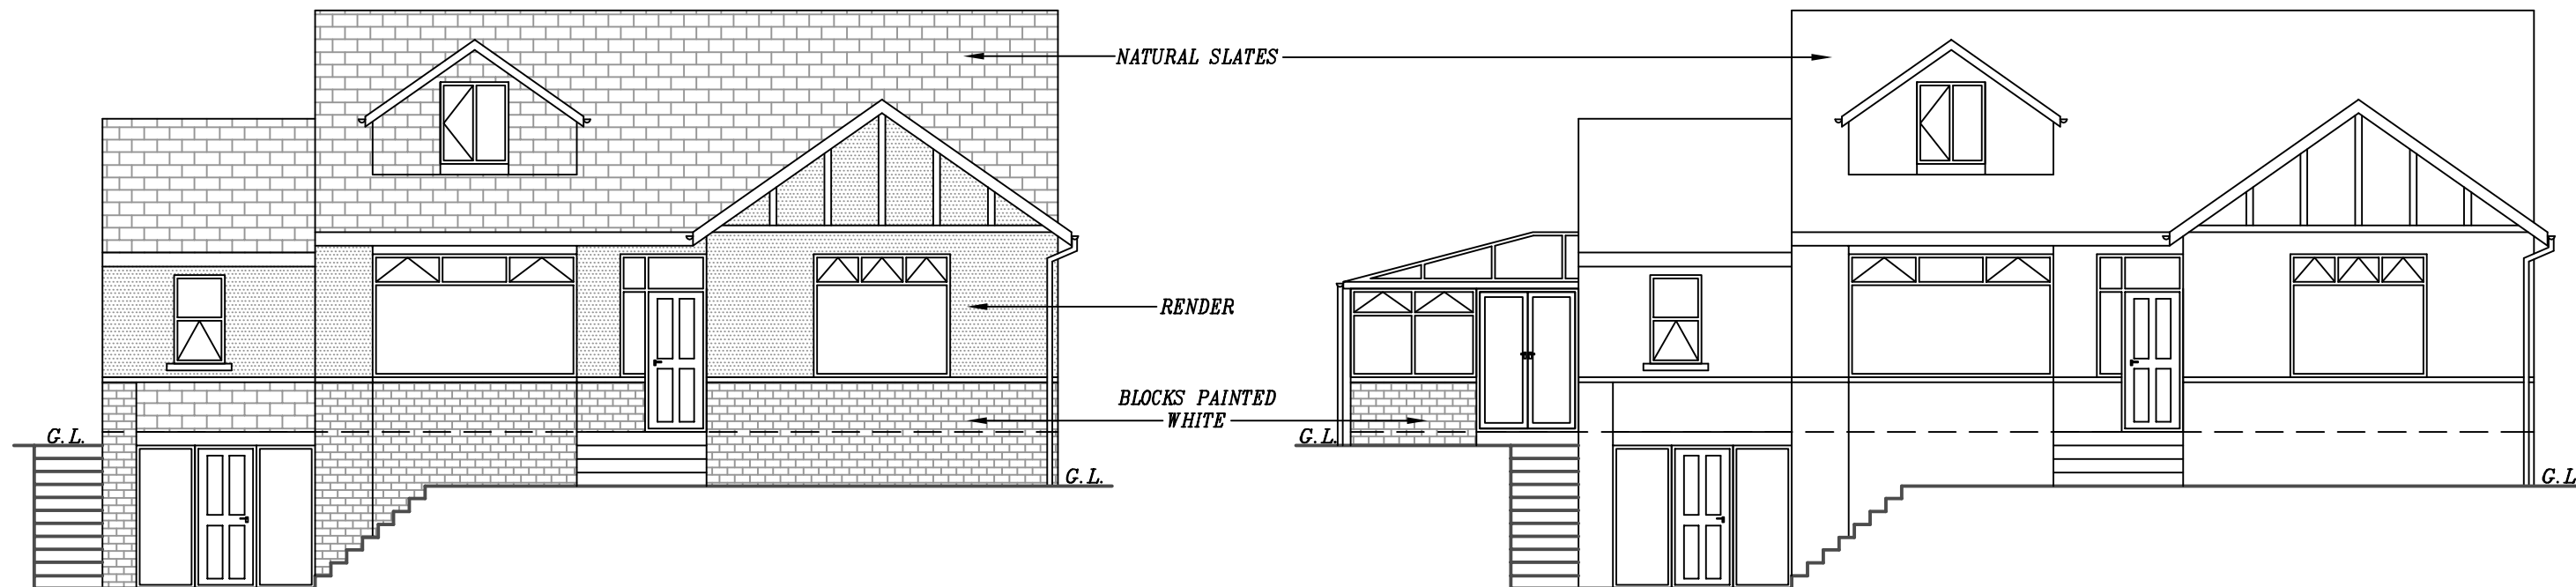

EXISTING FRONT ELEVATION

PROPOSED FRONT ELEVATION

**PROPOSED CONSERVATORY TO
THE REAR OF 56 HEATON
ROAD, GLEDHOLT,
HUDDERSFIELD, HD1 4HZ,
FOR MR AMJID**

SCALE: 1:100(A3) | DATE: DEC 2023 | DRAWN BY: ZESHAN KHAWAJA

PLANNING/BUILD REGS | DRAWING NUMBER: 23/3040/A3

Khawaja
PLANNING SERVICES

TEL: 01274 618780 | MOB: 07956 184960