




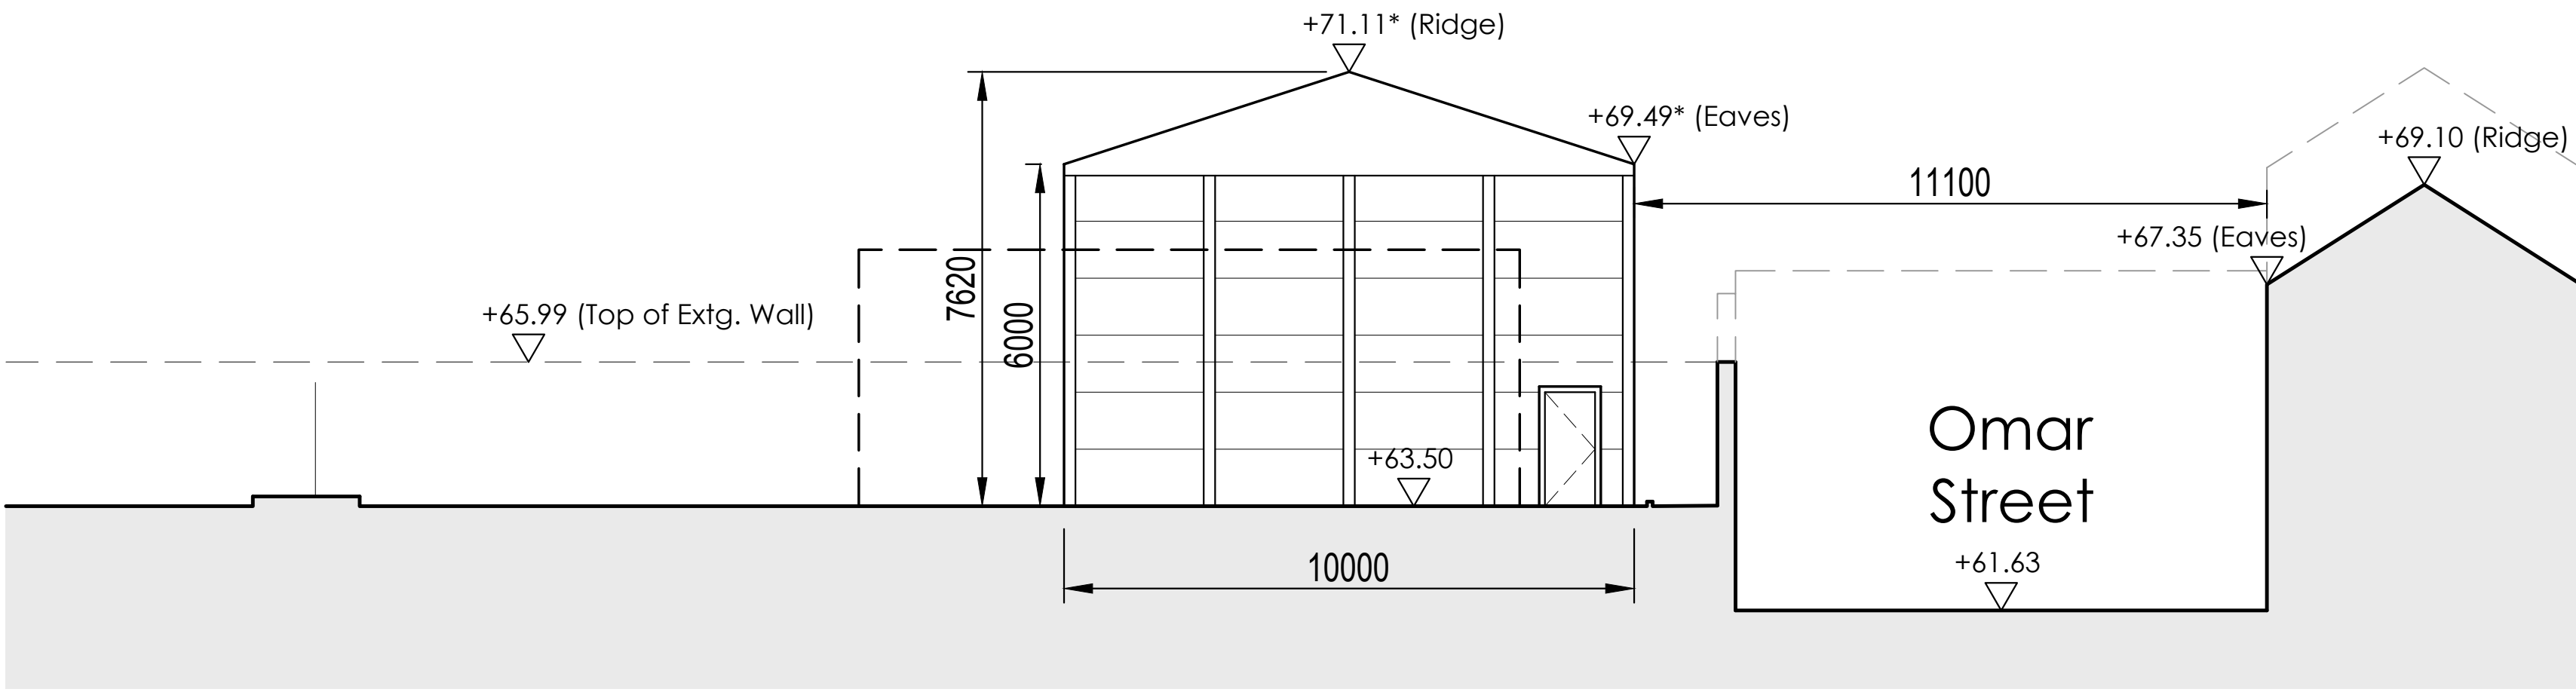


Section A-A  
1:100

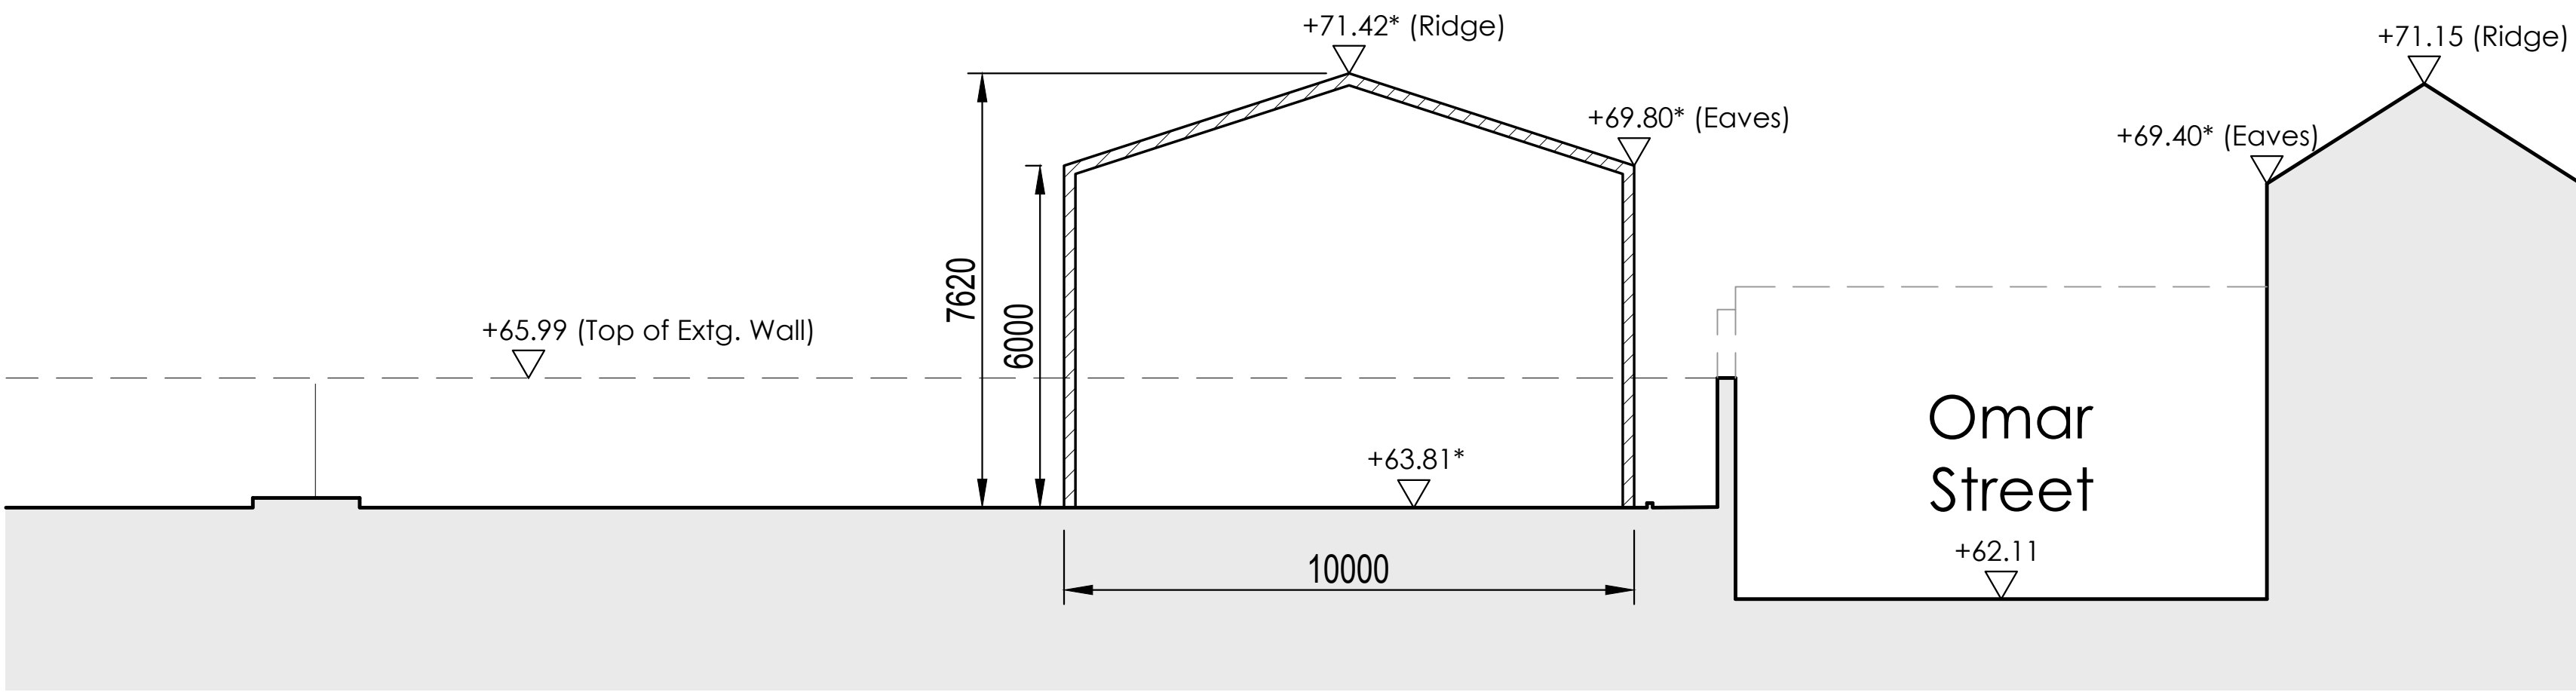


Section B-B  
1:100

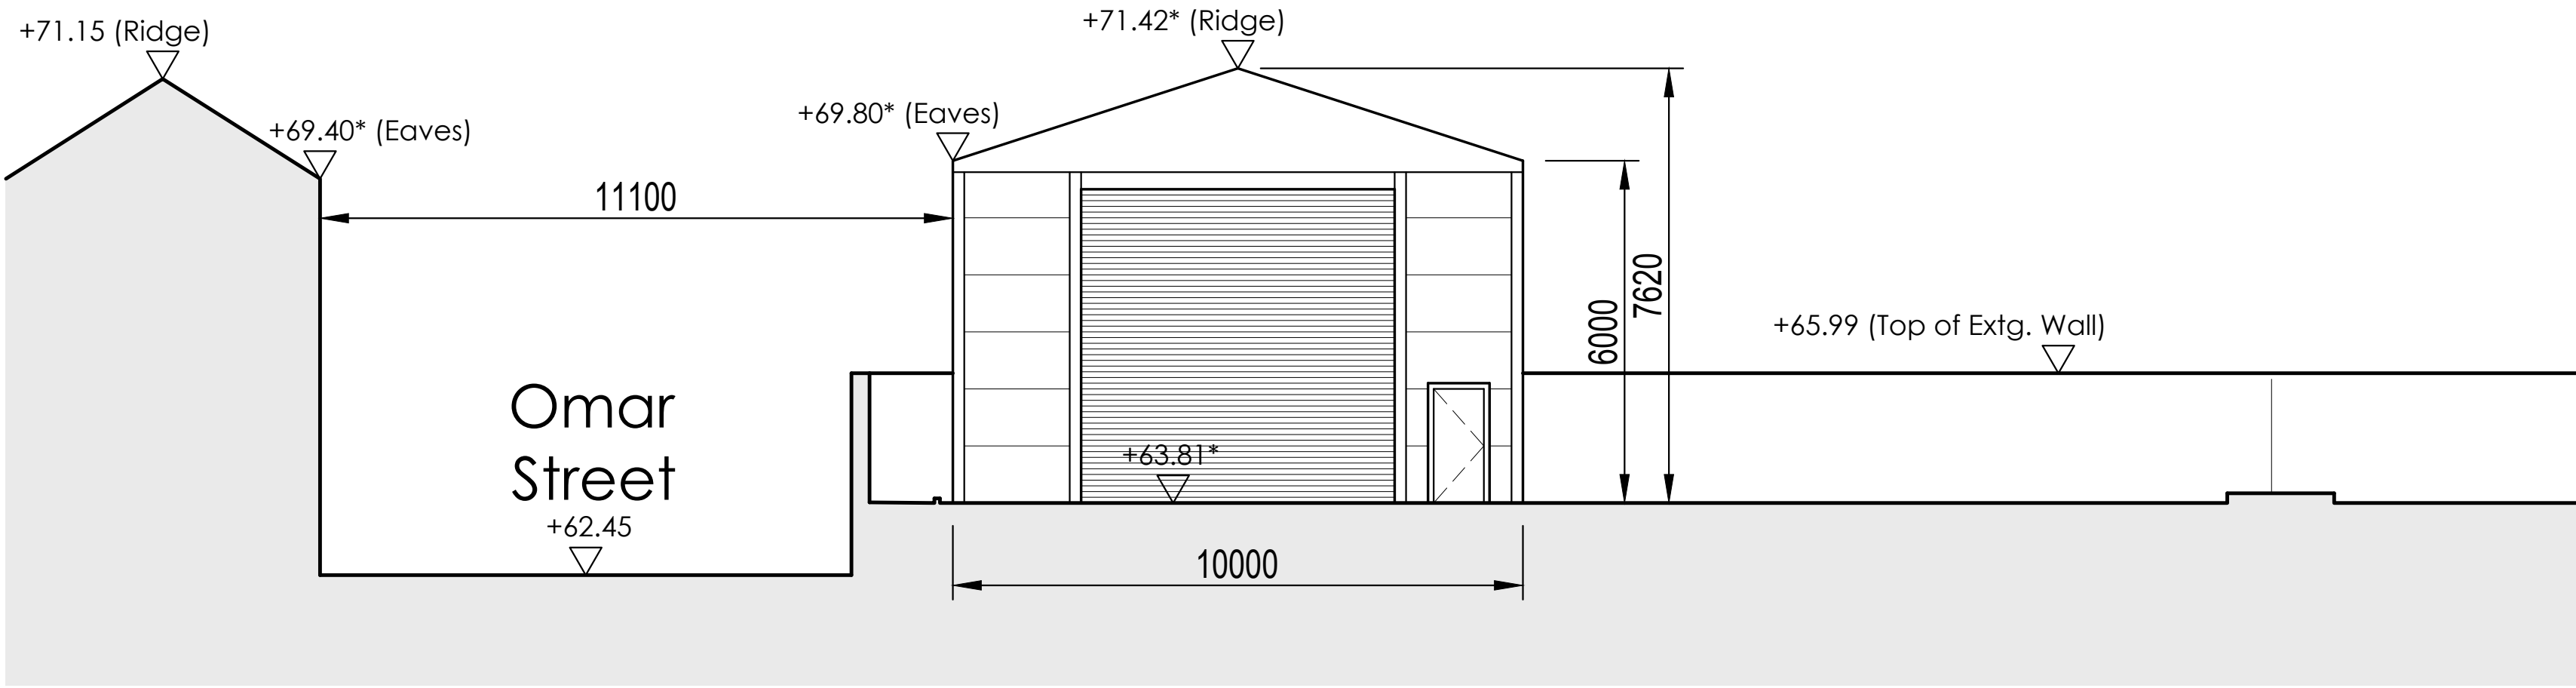

Section C-C  
1:100

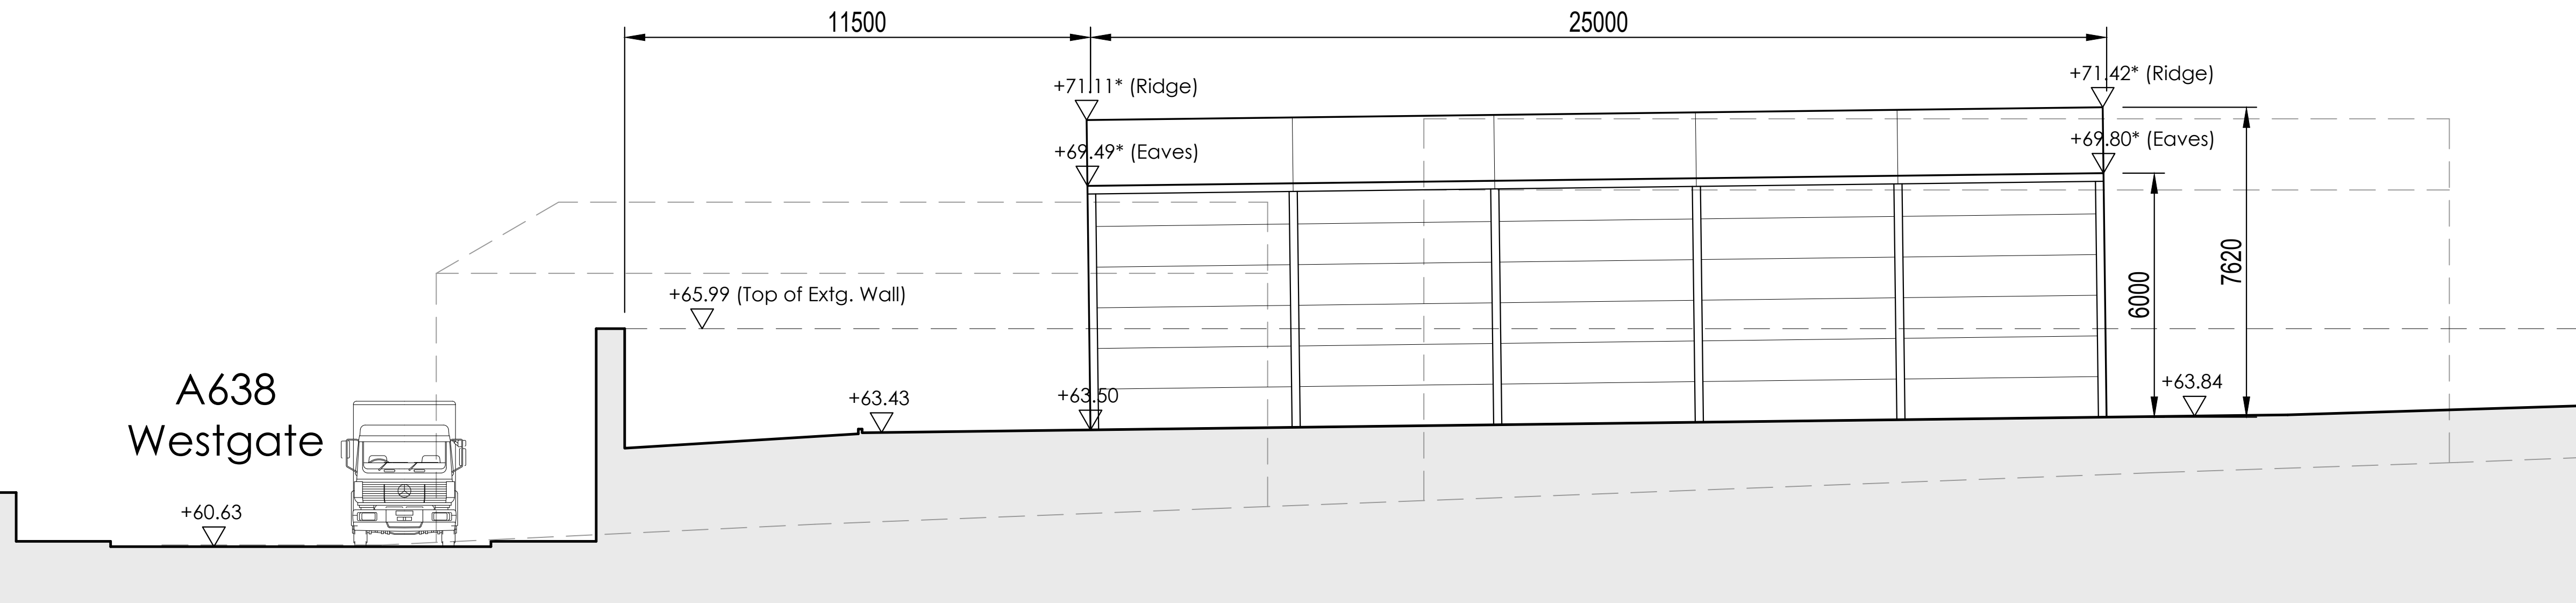

Section D-D  
1:100

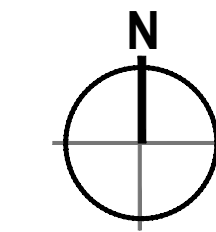

Proposed Site Plan  
1:200

Notes:  
1. This drawing is subject to copyright and is not to be reproduced in part or whole without approval.  
2. Do not scale this drawing - check all dimensions on site.

Overlaid onto Topographical Survey, drawing no: P23-01226-MET-EX1-XX-TOP-M2-G-001, dated 24.10.23

Source:  
MET Geo Environmental  
Southgate House  
Ponitcroft Road  
Stourton  
Leeds  
LS10 1SW

Omar Street facade and heights taken from topographic survey. Remaining building massing is indicative, based on aerial photography.

KEY  
APPLICATION BOUNDARY  
0.172 Ha / 0.426 acres

|                                                     |                       |                        |    |
|-----------------------------------------------------|-----------------------|------------------------|----|
| Rev                                                 | 20.12.23              | INITIAL ISSUE          | AE |
| Date                                                |                       | Status/Amendments      | By |
| mosodi TECHNIOAL                                    |                       |                        |    |
| Manchester Leeds                                    |                       |                        |    |
| 0161 413 5168 0113 323 0854                         |                       |                        |    |
| Client: WAKEFIELDACOUSTICS NOISE CONTROL TECHNOLOGY |                       |                        |    |
| Project: Wakefield Acoustics Flush Mills            |                       |                        |    |
| Drawing Title: Proposed Site Sections               |                       |                        |    |
| Drawn By: AE                                        | Checked By: AE        | Approved By: AE        |    |
| Scale: 1:100                                        | Paper Size: A0        | Date Created: 28.11.23 |    |
| Drawing Number: 23006-MOS-SI-XX-DR-A-0005           | Drawing Revision: P01 |                        |    |