



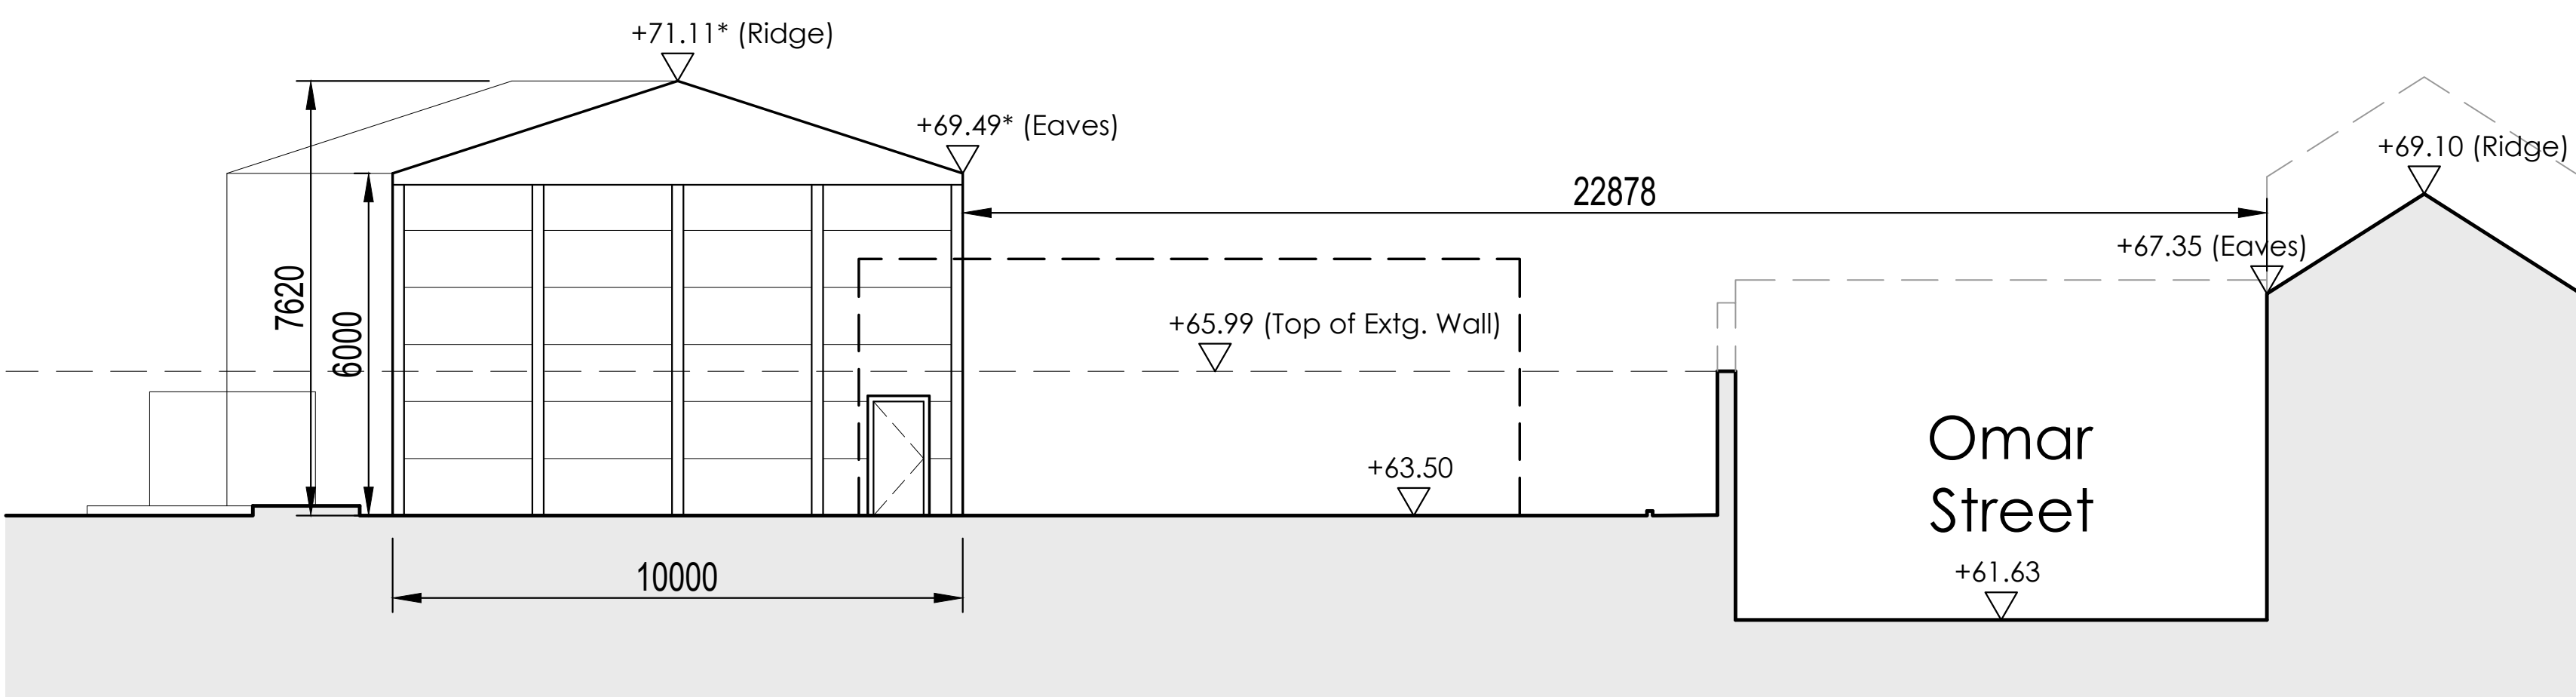


Section A-A

1:100

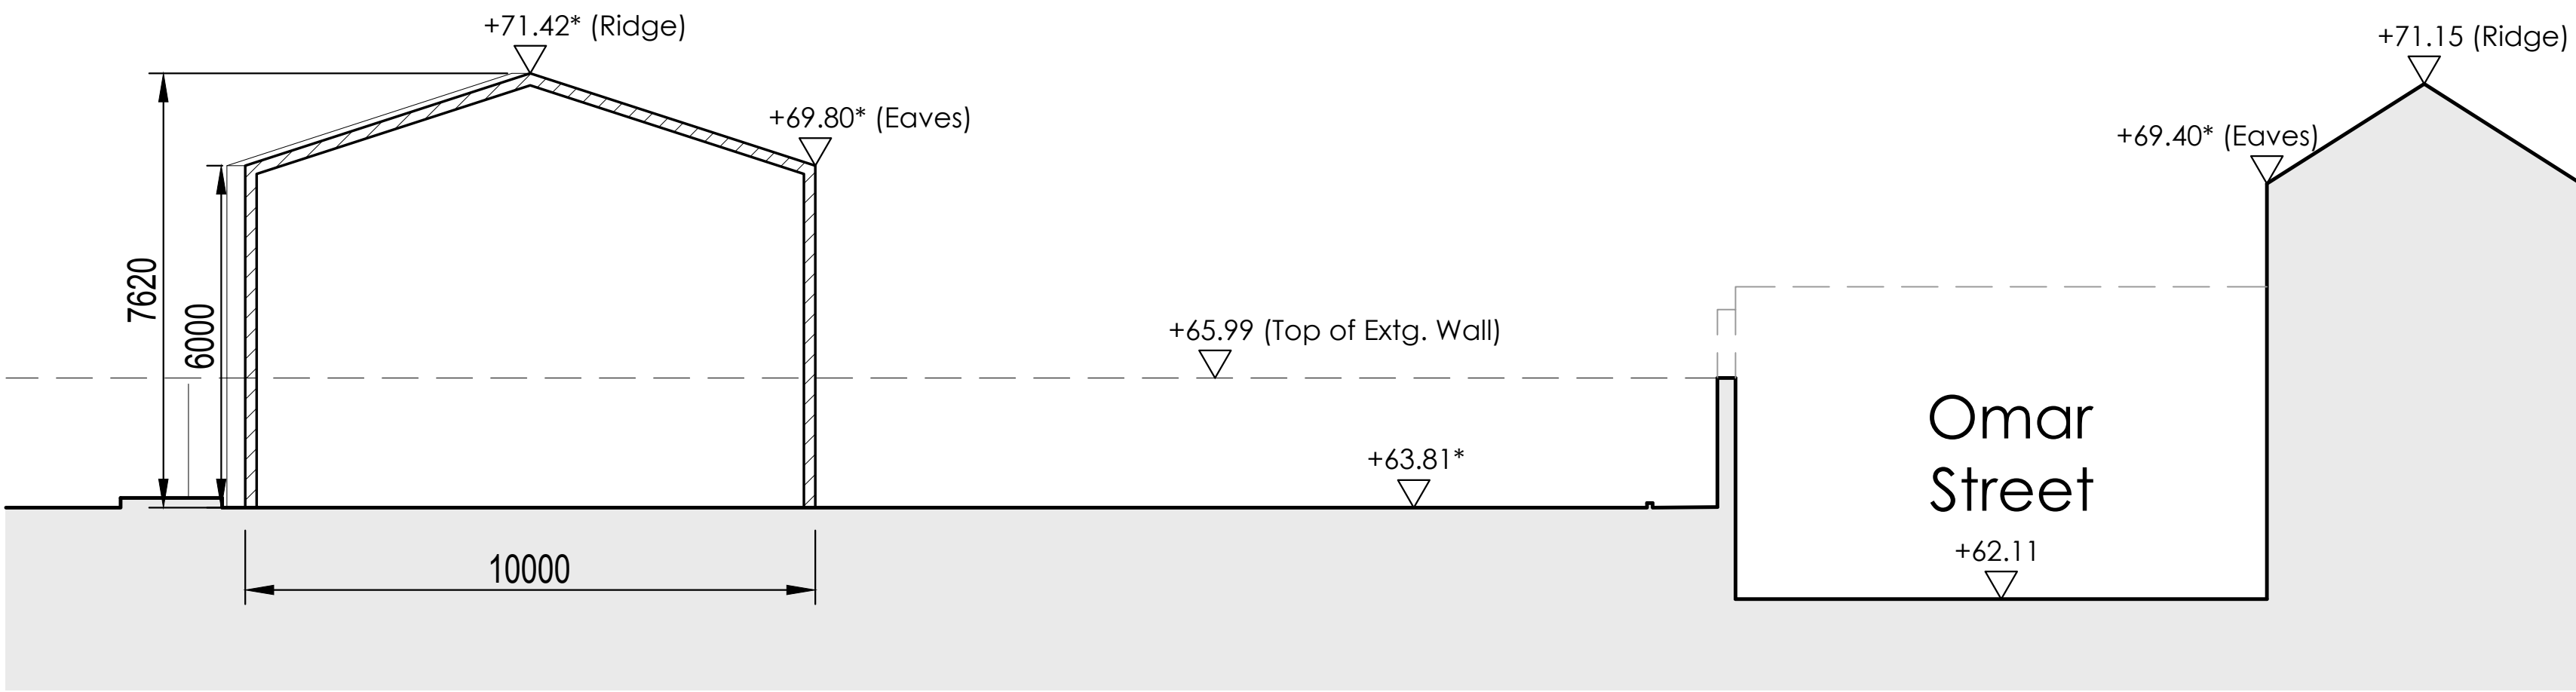


Section B-B

1:100

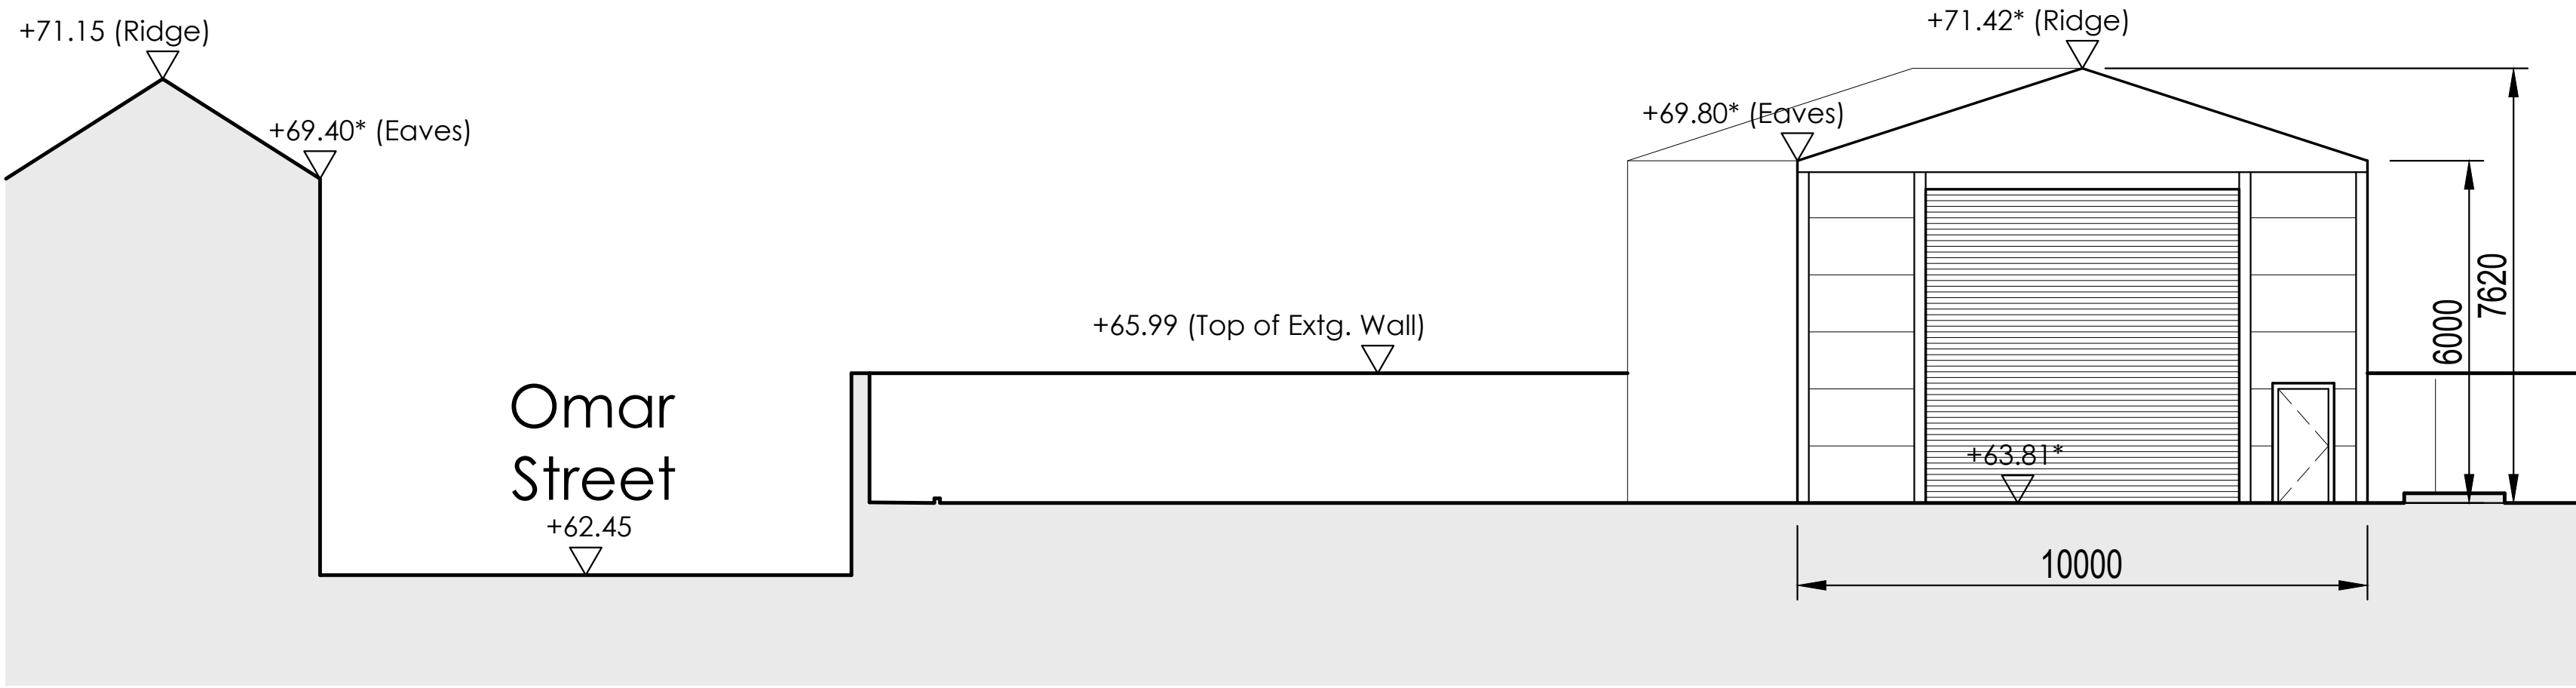


Section C-C

1:100

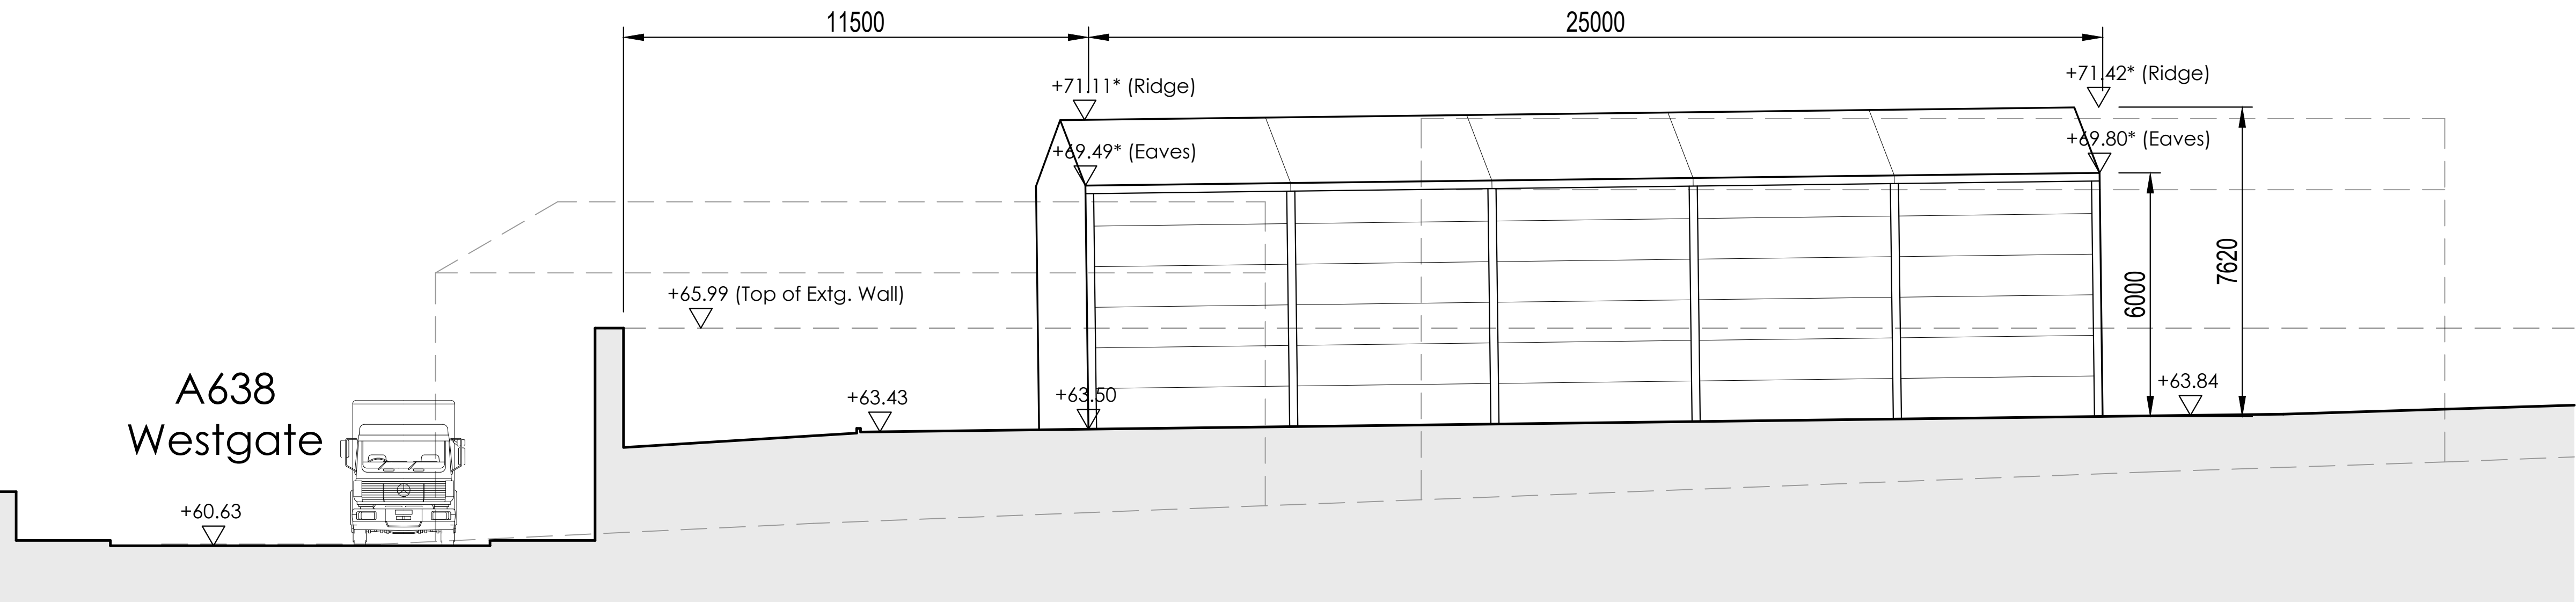

Section D-D

1:100

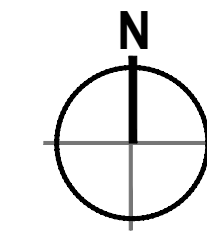

Proposed Site Plan

1:200

Notes:

- This drawing is subject to copyright and is not to be reproduced in part or whole without approval.
- Do not scale this drawing - check all dimensions on site.

Overlaid onto Topographical Survey, drawing no: P23-01226-MET-EX1-XX-TOP-M2-G-001, dated 24.10.23

Source:
MET Geo Environmental
Southgate House
Pontefract Road
Stourton
Leeds
LS10 1SW

Omar Street facade and heights taken from topographic survey. Remaining building massing is indicative, based on aerial photography.

KEY

APPLICATION BOUNDARY
0.172 Ha / 0.426 acres

P02	20.02.24	Building footprint relocated	AE
P01	20.12.23	INITIAL ISSUE	AE
Rev	Date	Status/Amendments	By



Project:
Wakefield Acoustics
Flush Mills

Drawing Title:
Proposed Site Sections

Drawn By:	Checked By:	Approved By:
AE	AE	AE
Scale:	Paper Size:	Date Created:
1:100	A0	28.11.23
Drawing Number:	Drawing Revision:	
23006-MOS-SI-XX-DR-A-0005	P02	