


Ground Floor Plan - 1:100



Section AA - 1:50

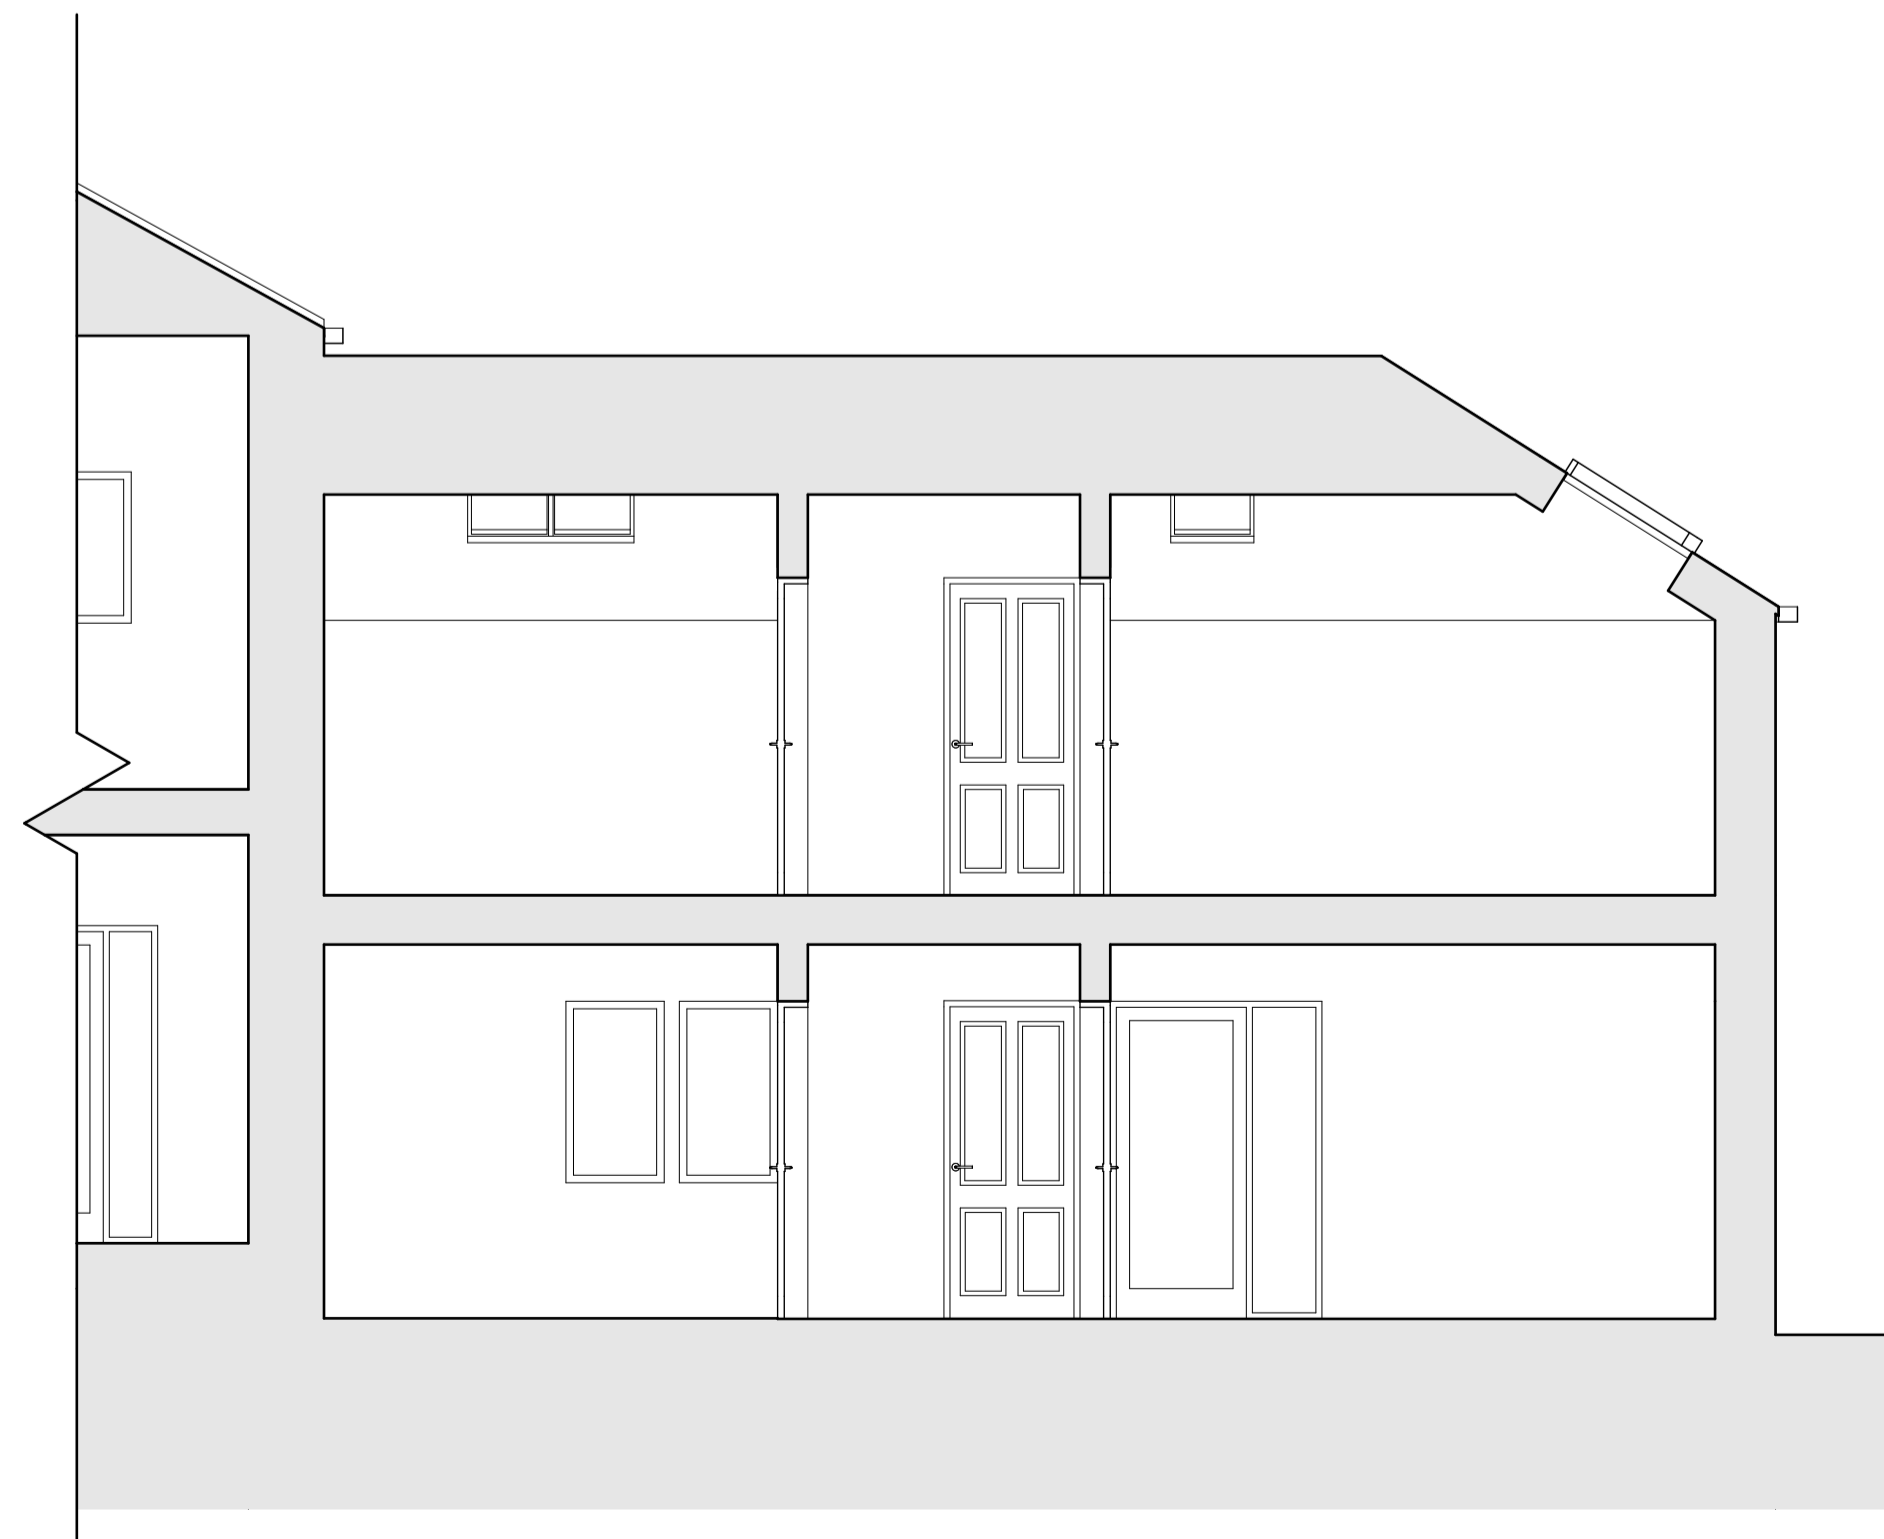


Section BB - 1:50

**Notes**

Do not scale from drawing, use figured dimensions only.  
 All dimensions must be checked and verified on site prior to commencement of work and Architect to be notified of any discrepancies.  
 This drawing is intended to permit overall scheme proposals only and cannot be used for construction purposes without further information.

Rev	Description	Drawn	Date
•	Drawing created.	EB	21.02.24

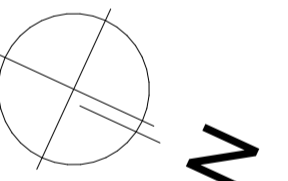

**Client**  
 Mr & Mrs Knapton

**Site Address**  
 14 New Road, Kirkheaton,  
 Huddersfield, HD5 0HP

**Project Description**  
 Residential Development

**Status**  
 Planning

**Date**  
 February 2024

**Drawn**  
 EB

**Checked**

**Drawing**  
 Section AA & BB

**Scale @ A1**  
 1:50, 1:100

**Drawing No.**  
 3583 (2-) 01

**Revision**  
 -

**ONE17**  
 DESIGN

THE DYEHOUSE, ARMITAGE BRIDGE  
 HUDDERSFIELD, WEST YORKS HD4 7PD  
 T 01484 448000 & SOLUTIONS@ONE17DESIGN.COM  
 ONE17DESIGN.COM