




Existing South elevation

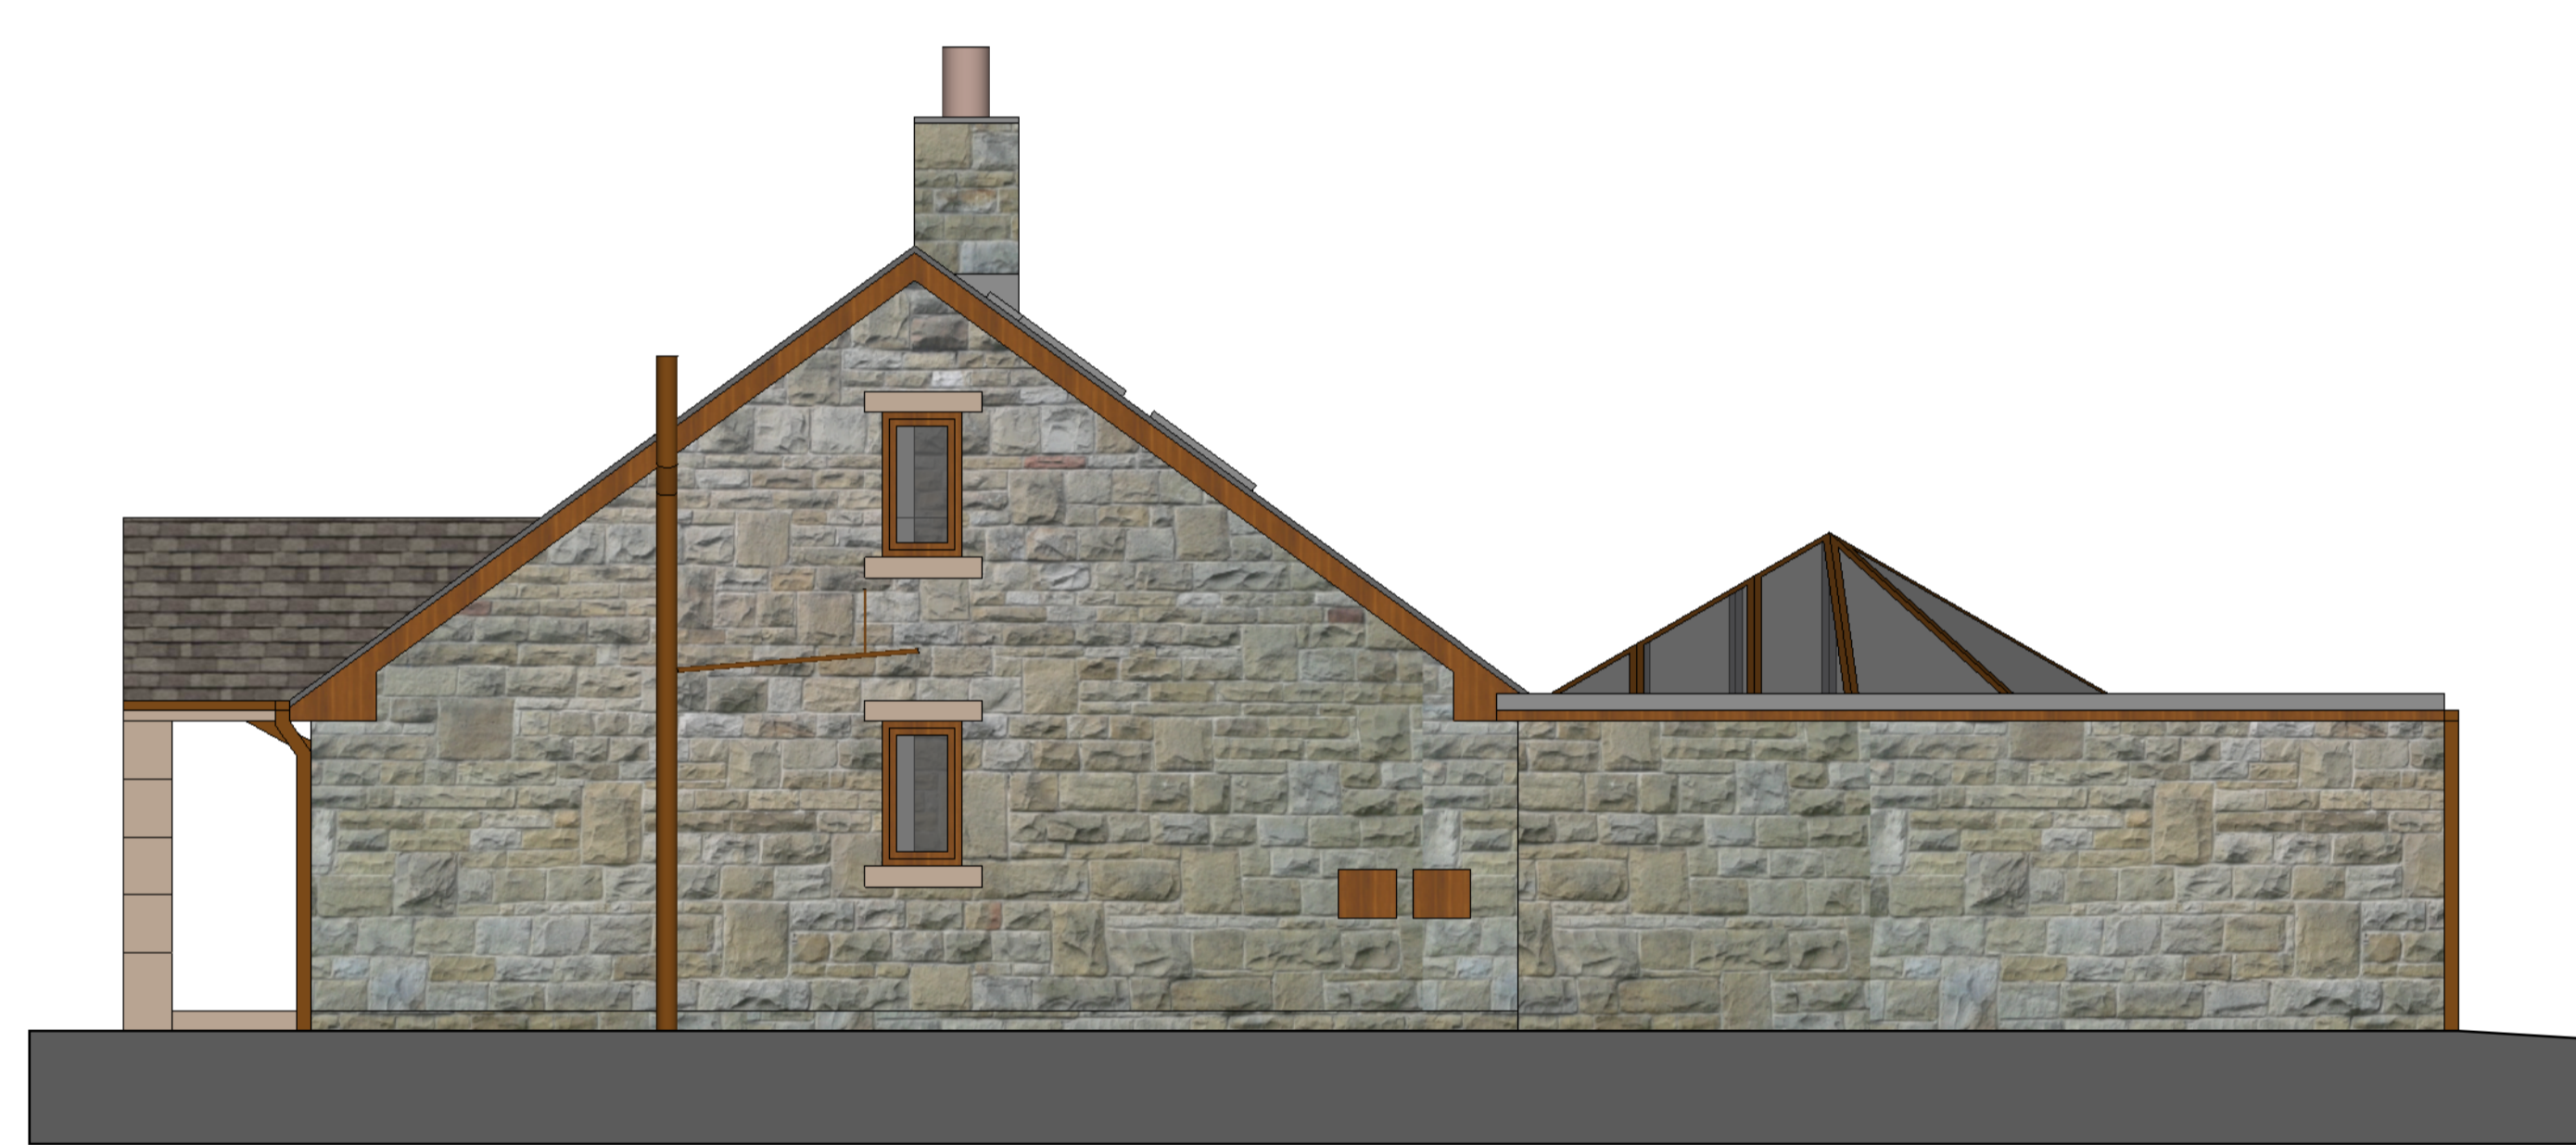

Existing East elevation



Existing West elevation



Existing North elevation

revisions
 A 9-1-2024
 elevations description updated to read north,south, east and west elevations to validation requirements.

Jade3 Architecture Ltd
 Jade3 Architecture Ltd, Studio 12, Silver Street, Wakefield, WF1 1UF
 Telephone : 01925 740297 www.jade3architecture.co.uk

7 Inglewood Avenue
 Birky
 Huddersfield

Project No. 2020
 Enquiry 55

Project Title existing elevations
 Drawn By MC
 Reviewed By MC
 Scale 1:50
 @A1 size
 Date 24/09/2020

Drawn No. 105
 Reviewed Title
 Revision A

Important Notice
 Do not scale off the drawing. Critical dimensions should be checked on site prior to works commencing. Dimensional conflicts should be brought to the company's attention as soon as they become apparent. Failure to do so could render the contractor liable for subsequent losses. Copyright in the drawing and any work executed from this drawing remains the property of Jade3 Architecture Ltd.

© Copyright Jade3 Architecture Ltd.