


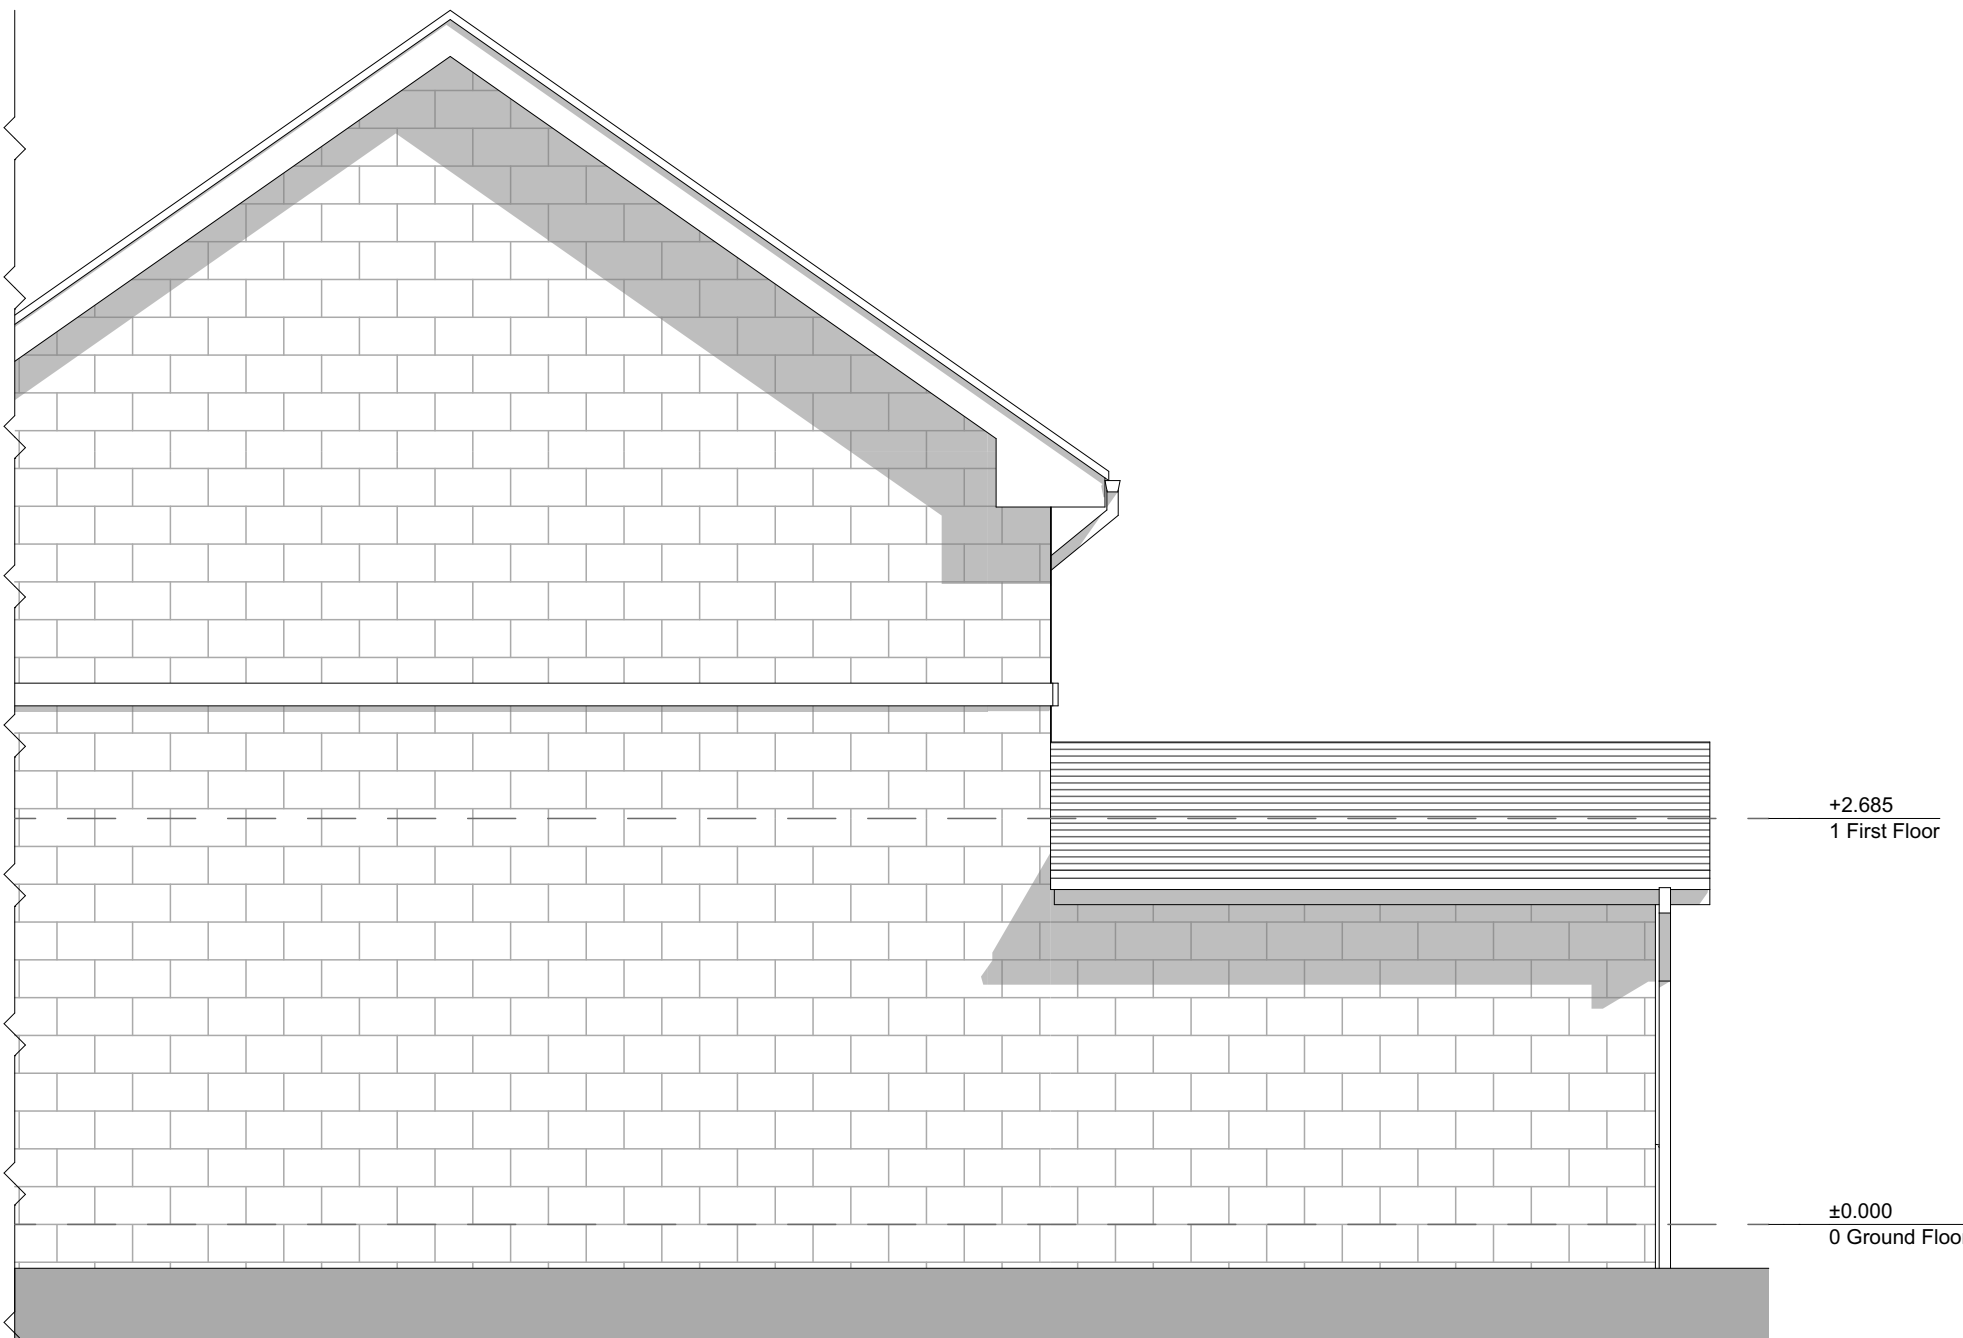

E-01 Side Elevation 1:50



E-02 Rear Elevation 1:50



E-03 Side Elevation 1:50

Revision History			
RevID	ChID	Change Name	Date

Proposed Single Storey Extension	
Proposed Single Storey Extension	
25 Weavers Mill Way	
Holmfirth	
HD9 7FB	
Drawing Name	
Proposed Elevations	
Drawing Status	
PLANNING APPLICATION	
Modified by	Date
TT	Dec 2023
Checked by	Date
TT	Dec 2023
Drawing Scale	
1:50	
Layout ID	Revision
(PL) 003	-