



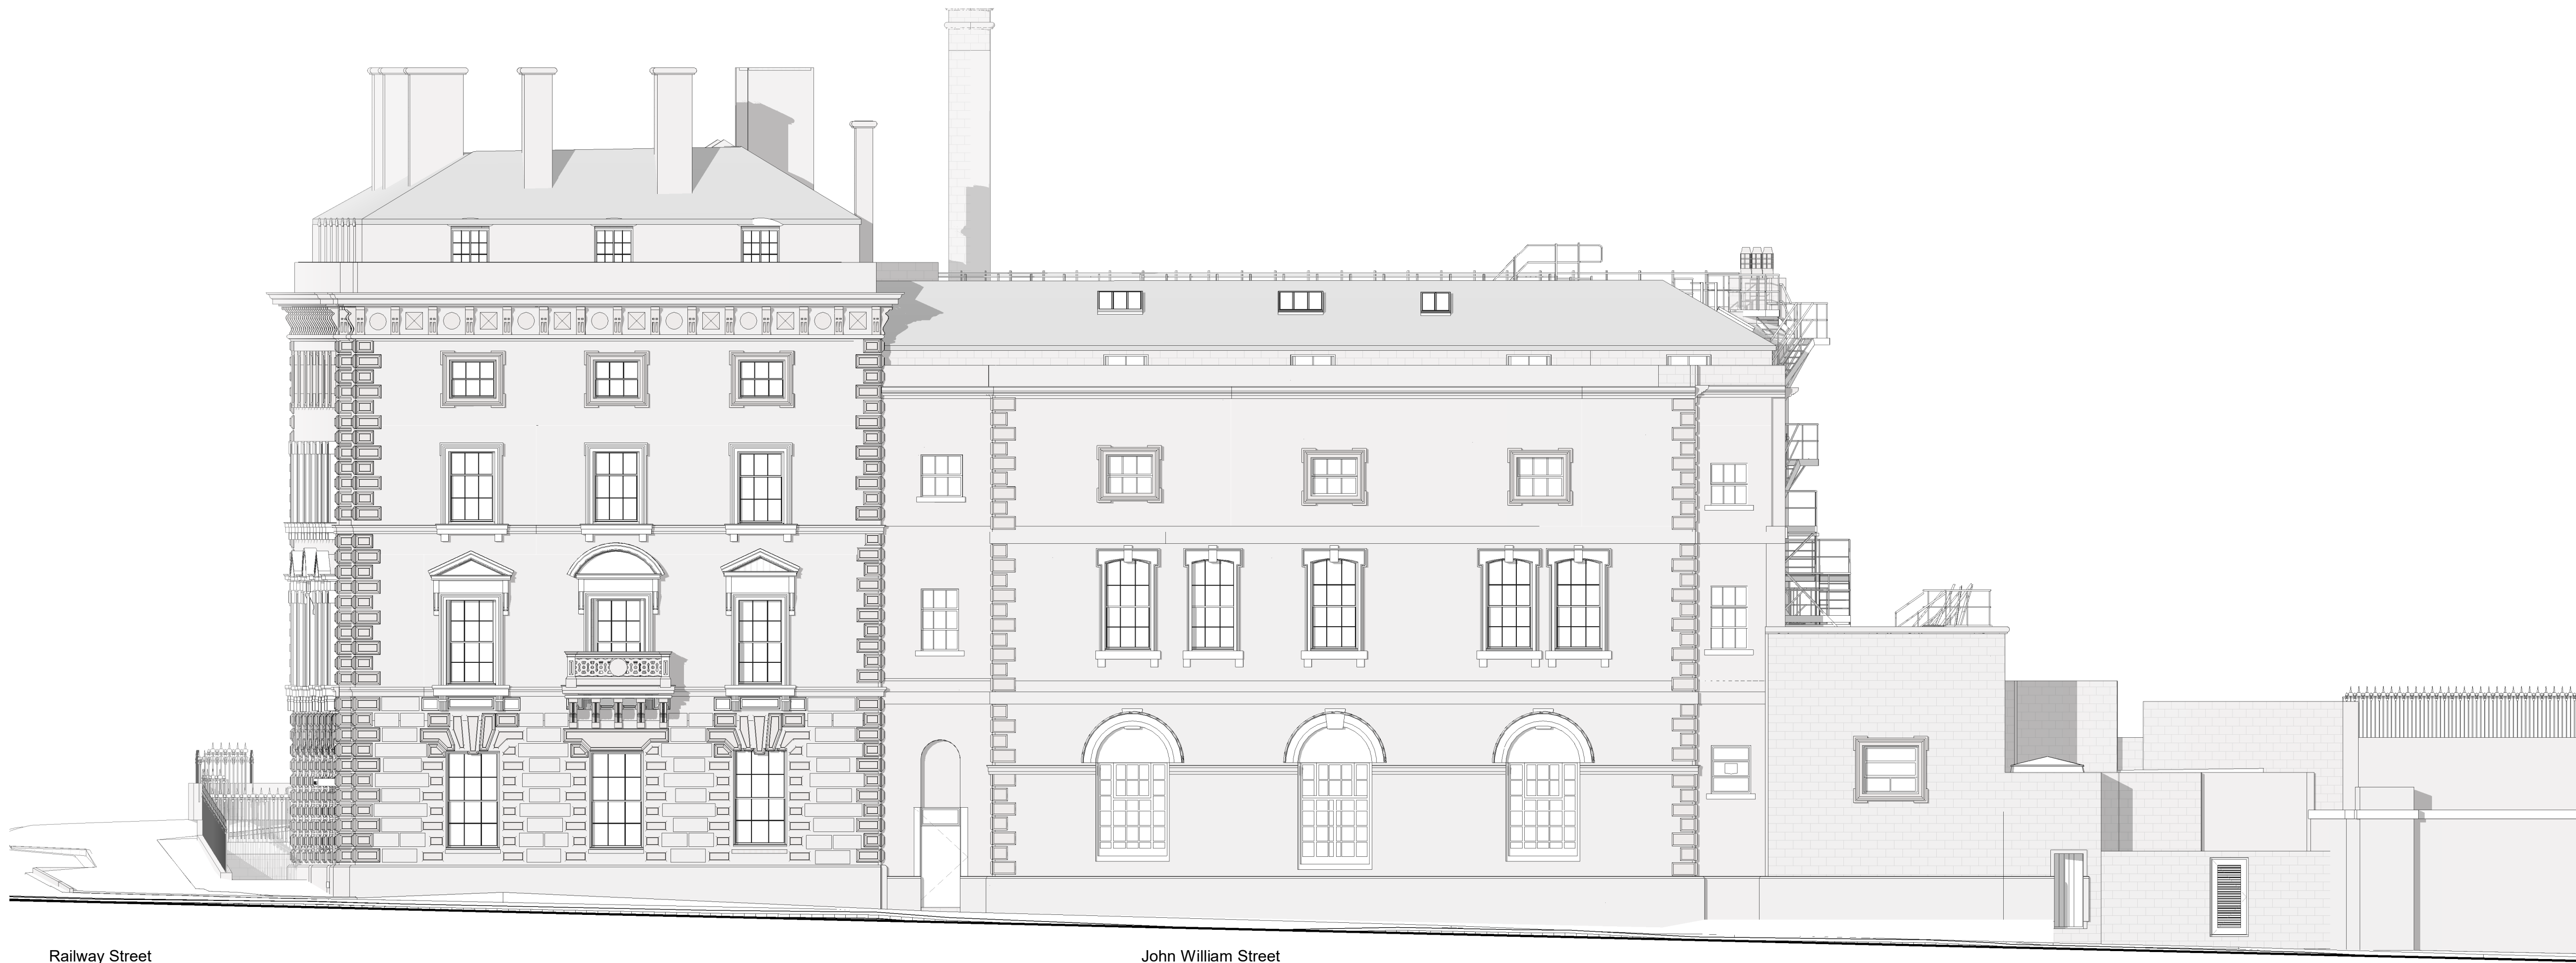

1) South Elevation Existing
1 : 100

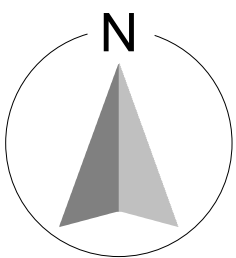

0031 Elevation Key
1 : 500



2) East Elevation Existing
1 : 100

P1	Planning Issue	20/12/22	RAB	JR
Revision	Date	By	Chk	

All dimensions to be verified on site, and the Architect informed of any discrepancy. All drawings and specifications should be read in conjunction with the Health and Safety Plan; all conflicts should be reported to the appointed Principal Designer.



Kirklees Council
The George Hotel
Huddersfield, HD1 1JA

Sheet Name: Elevations Sheet 1 of 2 Existing

Purpose of issue: Planning Status:

Date: AUG 2022 Checked by: RS

Drawn by: AR Scale @ A1: As indicated

Project No: 8662 Revision: P1

Drawing No: 8662-BOW-ZZ-ZZ-DR-A-P030



Do not scale from this drawing. This drawing is the copyright of Bowman Riley Architects Limited. ©
C:\Users\matthew.cummings\Documents\8662-BOW-ZZ-ZZ-DR-A-P030 - The George Hotel - Building_matthew.cummings\21 PM.rvt