


Existing Rear Elevation- 1:50

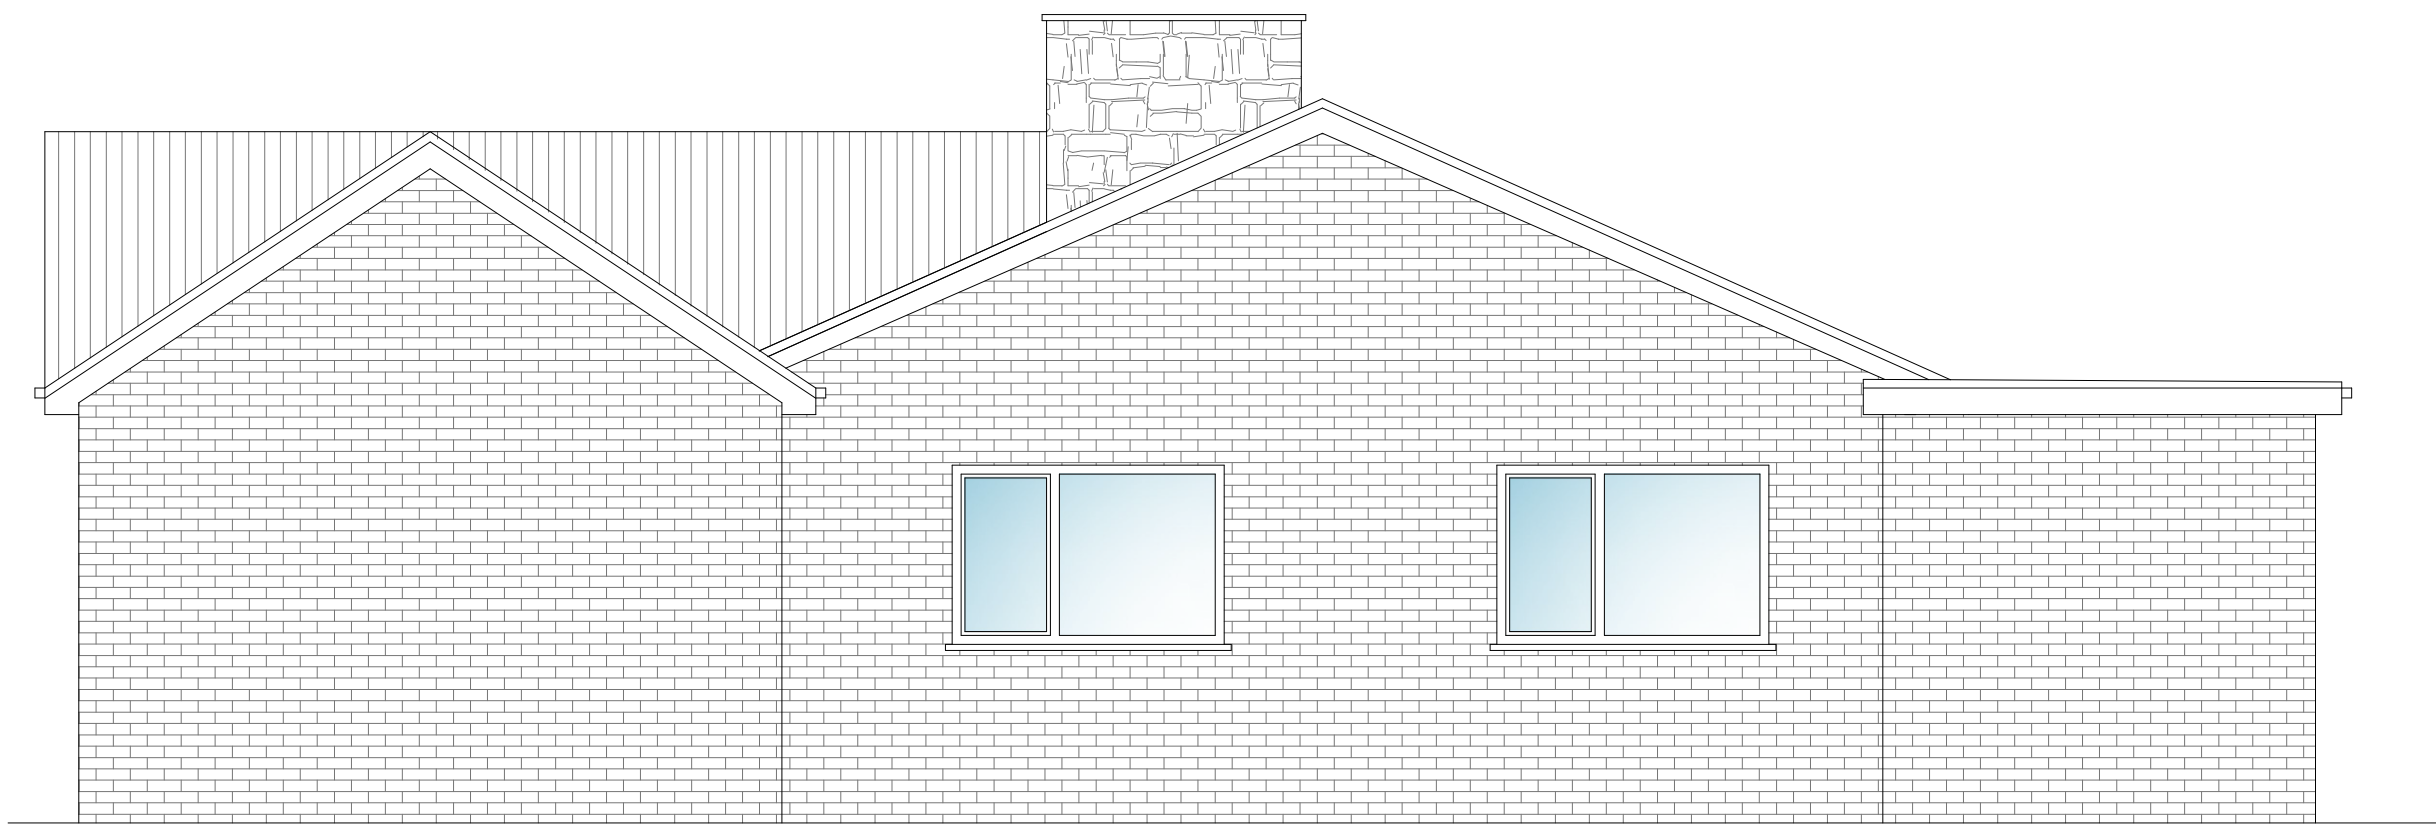

Proposed Rear Elevation- 1:50

Disclaimer

This drawing is to be read in conjunction with all other relevant drawings & specifications provided by Post My Plans. Use figured dimensions only, all dimensions and levels to be checked on site prior to construction and any discrepancies to be highlighted immediately for the attention of Post My Plans. Responsibility cannot be accepted for alteration and/or deviation from this design without prior acknowledgement of Post My Plans. Prior to any works commencing on site the local building control officer is to be contacted regarding the current status/revision for regulatory approval. All work to be to the entire satisfaction of the Local authority Building Surveyor not withstanding anything shown or indicated on these drawings. All workmanship and materials to be the best of their respective kind and at least equivalent of the appropriate British Standard Code of Practice. All relevant dimensions and levels to be ascertained or checked and verified on site before specific areas of work are commenced.

PROJECT NAME:

18 Gleneagles Way, Fixby, HD2 3NH

DRAWING TITLE:

Rear Elevations

DRAWN BY:  
SUH

CHECKED BY:  
SUH

DATE:  
28/09/23

CLIENT

Nabeela Asif



**POST MY PLANS**

Suite G18, Genesis Centre  
Innovation Way, Stoke-on-Trent  
Staffordshire, ST6 4BF

Email: [info@postmyplans.co.uk](mailto:info@postmyplans.co.uk)  
Web: [www.postmyplans.co.uk](http://www.postmyplans.co.uk)  
Tel: 07555 291330  
Social: @postmyplans

**WE DESIGN|WE PLAN|WE BUILD**

PROJECT NO:  
1670

SCALE:  
1:50

SHEET:  
A1

SHEET NO:  
003

REVISION:  
A

UNIT:  
mm