


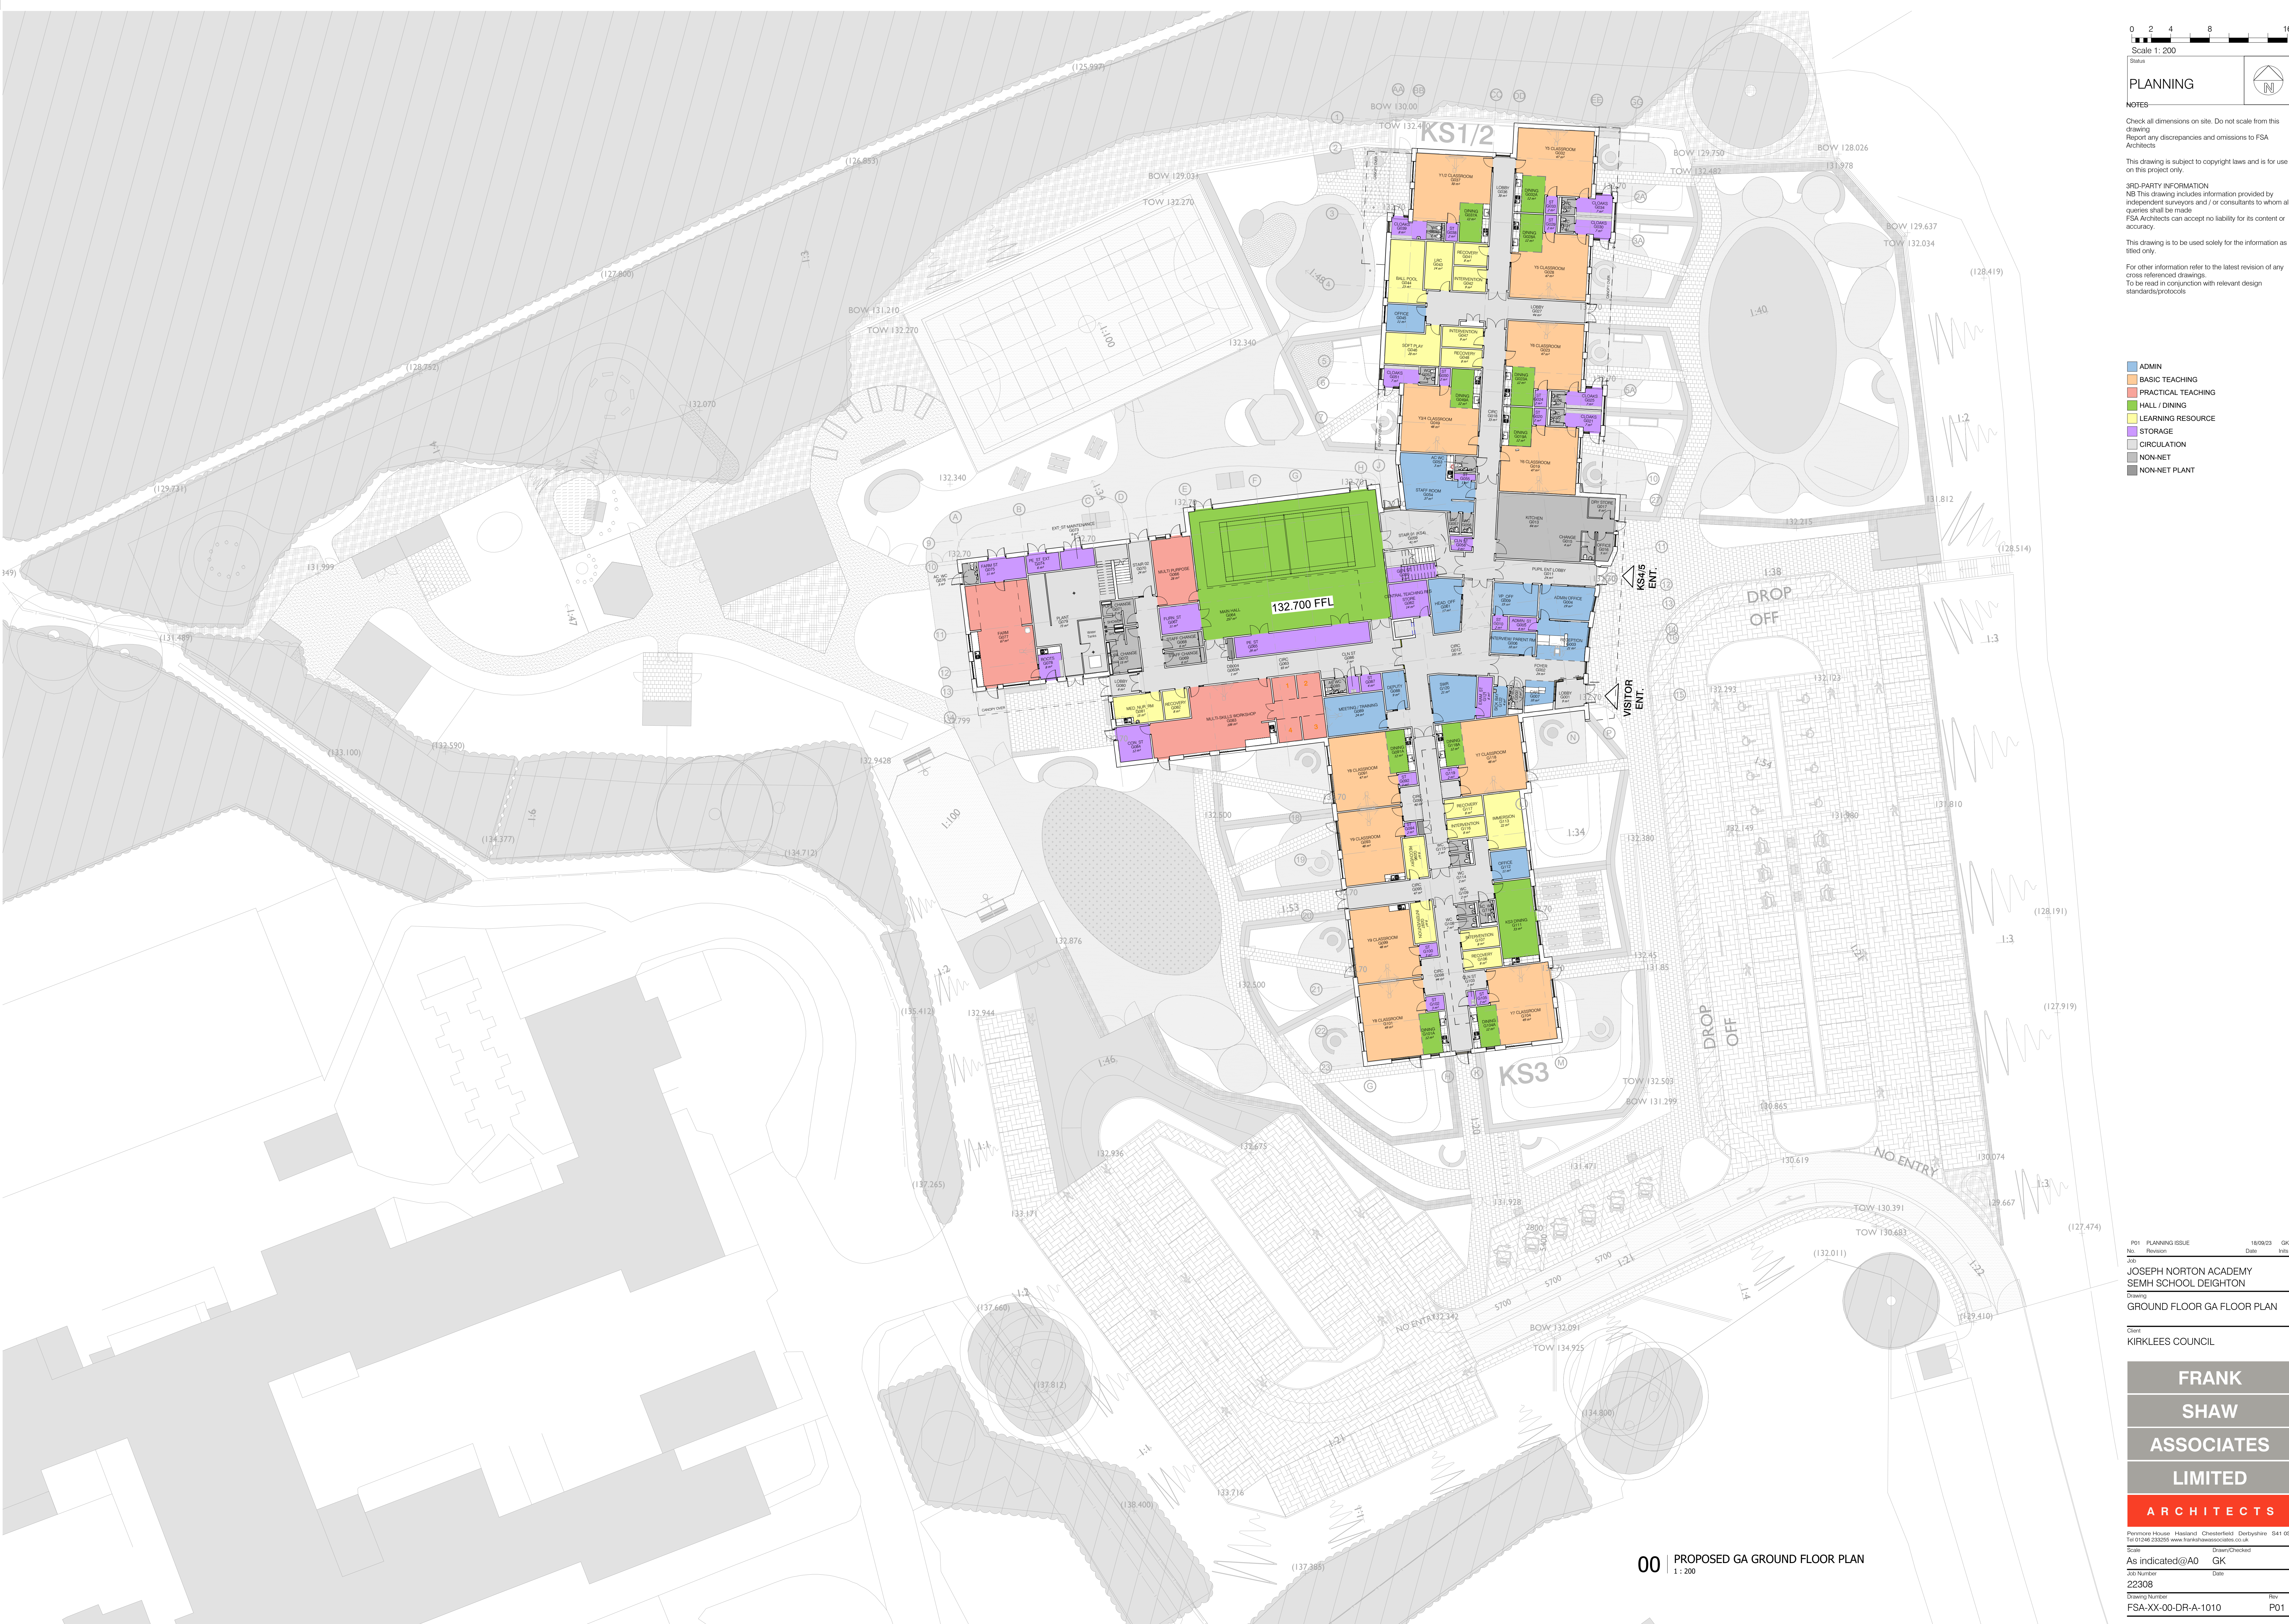

0 2 4 8 16
Scale 1: 200

Status

PLANNING

NOTES

Check all dimensions on site. Do not scale from this drawing.
Report any discrepancies and omissions to FSA Architects

This drawing is subject to copyright laws and is for use on this project only.

3RD-PARTY INFORMATION
NB This drawing includes information provided by independent surveyors and / or consultants to whom all queries shall be made.
FSA Architects can accept no liability for its content or accuracy.

This drawing is to be used solely for the information as titled only.

For other information refer to the latest revision of any cross referenced drawings.
To be read in conjunction with relevant design standards/protocols

- ADMIN
- BASIC TEACHING
- PRACTICAL TEACHING
- HALL / DINING
- LEARNING RESOURCE
- STORAGE
- CIRCULATION
- NON-NET
- NON-NET PLANT

P01 PLANNING ISSUE 18/09/23 GK
No. Reason Date Init

JOSEPH NORTON ACADEMY
SEMH SCHOOL DEIGHTON

GROUND FLOOR GA FLOOR PLAN

Client
KIRKLEES COUNCIL

FRANK
SHAW
ASSOCIATES
LIMITED
ARCHITECTS

Pennine House Hasland Chesterfield Derbyshire S41 0SJ
Tel 01463 233255 www.frankshawassociates.co.uk

As indicated@A0 GK Drawn/Checked

22308 Date

Drawing Number Rev
FSA-XX-00-DR-A-1010 P01

00 | PROPOSED GA GROUND FLOOR PLAN
1 : 200