



RP | GA Roof Plan  
1 : 200

 

Scale 1: 200

Status

PLANNING

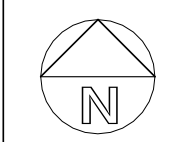

NOTES

Check all dimensions on site. Do not scale from this drawing  
Report any discrepancies and omissions to FSA Architects


This drawing is subject to copyright laws and is for use on this project only.

**3RD-PARTY INFORMATION**  
NB This drawing includes information provided by independent surveyors and / or consultants to whom all queries shall be made  
FSA Architects can accept no liability for its content or accuracy.

This drawing is to be used solely for the information as titled only.

For other information refer to the latest revision of any cross referenced drawings.  
To be read in conjunction with relevant design standards/protocols

ROOF PLAN KEY

 

Roof area to be utilised for photovoltaics. Subject to M&E design and specification and clear distance from any additional roof plant



Passive stack ventilation units

P01	PLANNING ISSUE	18/09/23	GK
No.	Revision	Date	Initis

JOSEPH NORTON ACADEMY  
SEMH SCHOOL DEIGHTON

Drawing  
GA ROOF PLAN

Client  
KIRKLEES COUNCIL

FRANK

SHAW

ASSOCIATES

LIMITED

ARCHITECTS

Permore House Hasland Chesterfield Derbyshire S41 0SJ  
Tel 01246 233255 www.frankshawassociates.co.uk

Scale Drawn/Checked

As indicated@A1 GK

Job Number Date

22308 04/27/23

Drawing Number Rev

FSA-XX-RF-DR-A-1210 P01