



PENISTONE ROAD, FENAY BRIDGE

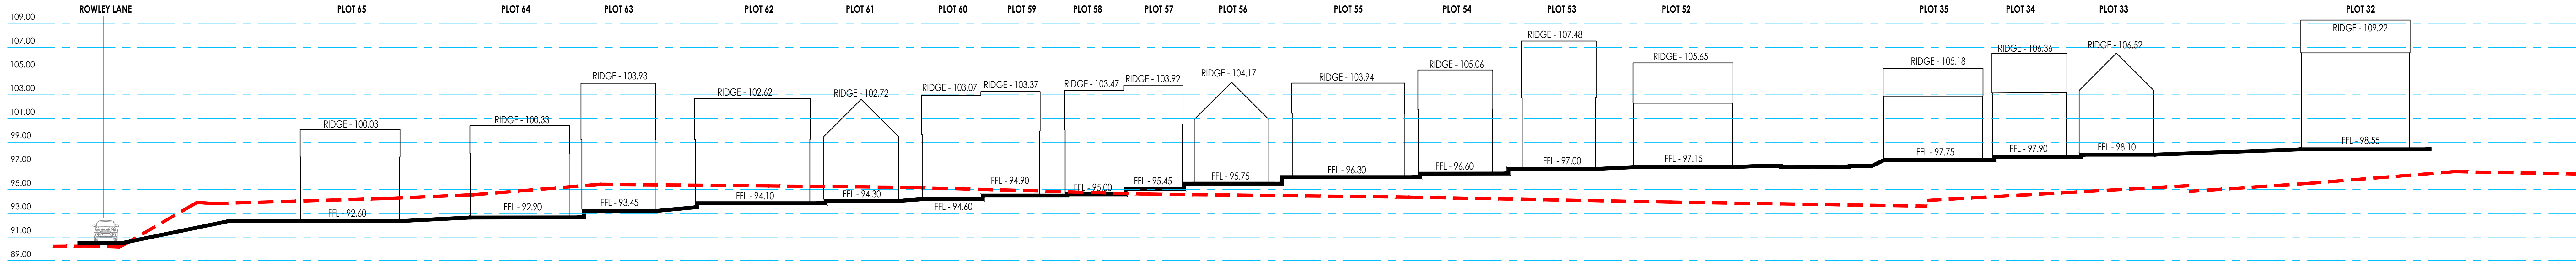


SITE SECTION A-A
SCALE 1:200

KEY:
— EXISTING GROUND LINE
— PROPOSED GROUND LINE

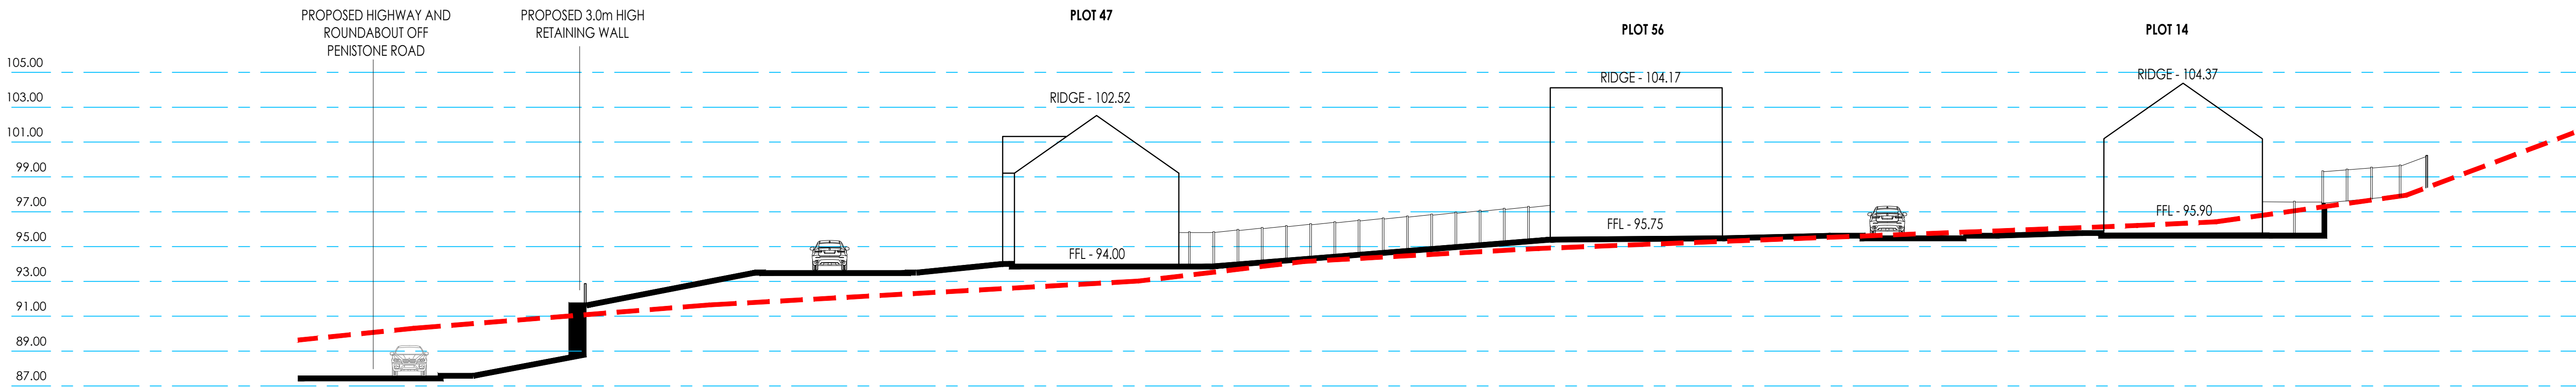

SITE SECTION B-B
SCALE 1:200

KEY:
— EXISTING GROUND LINE
— PROPOSED GROUND LINE

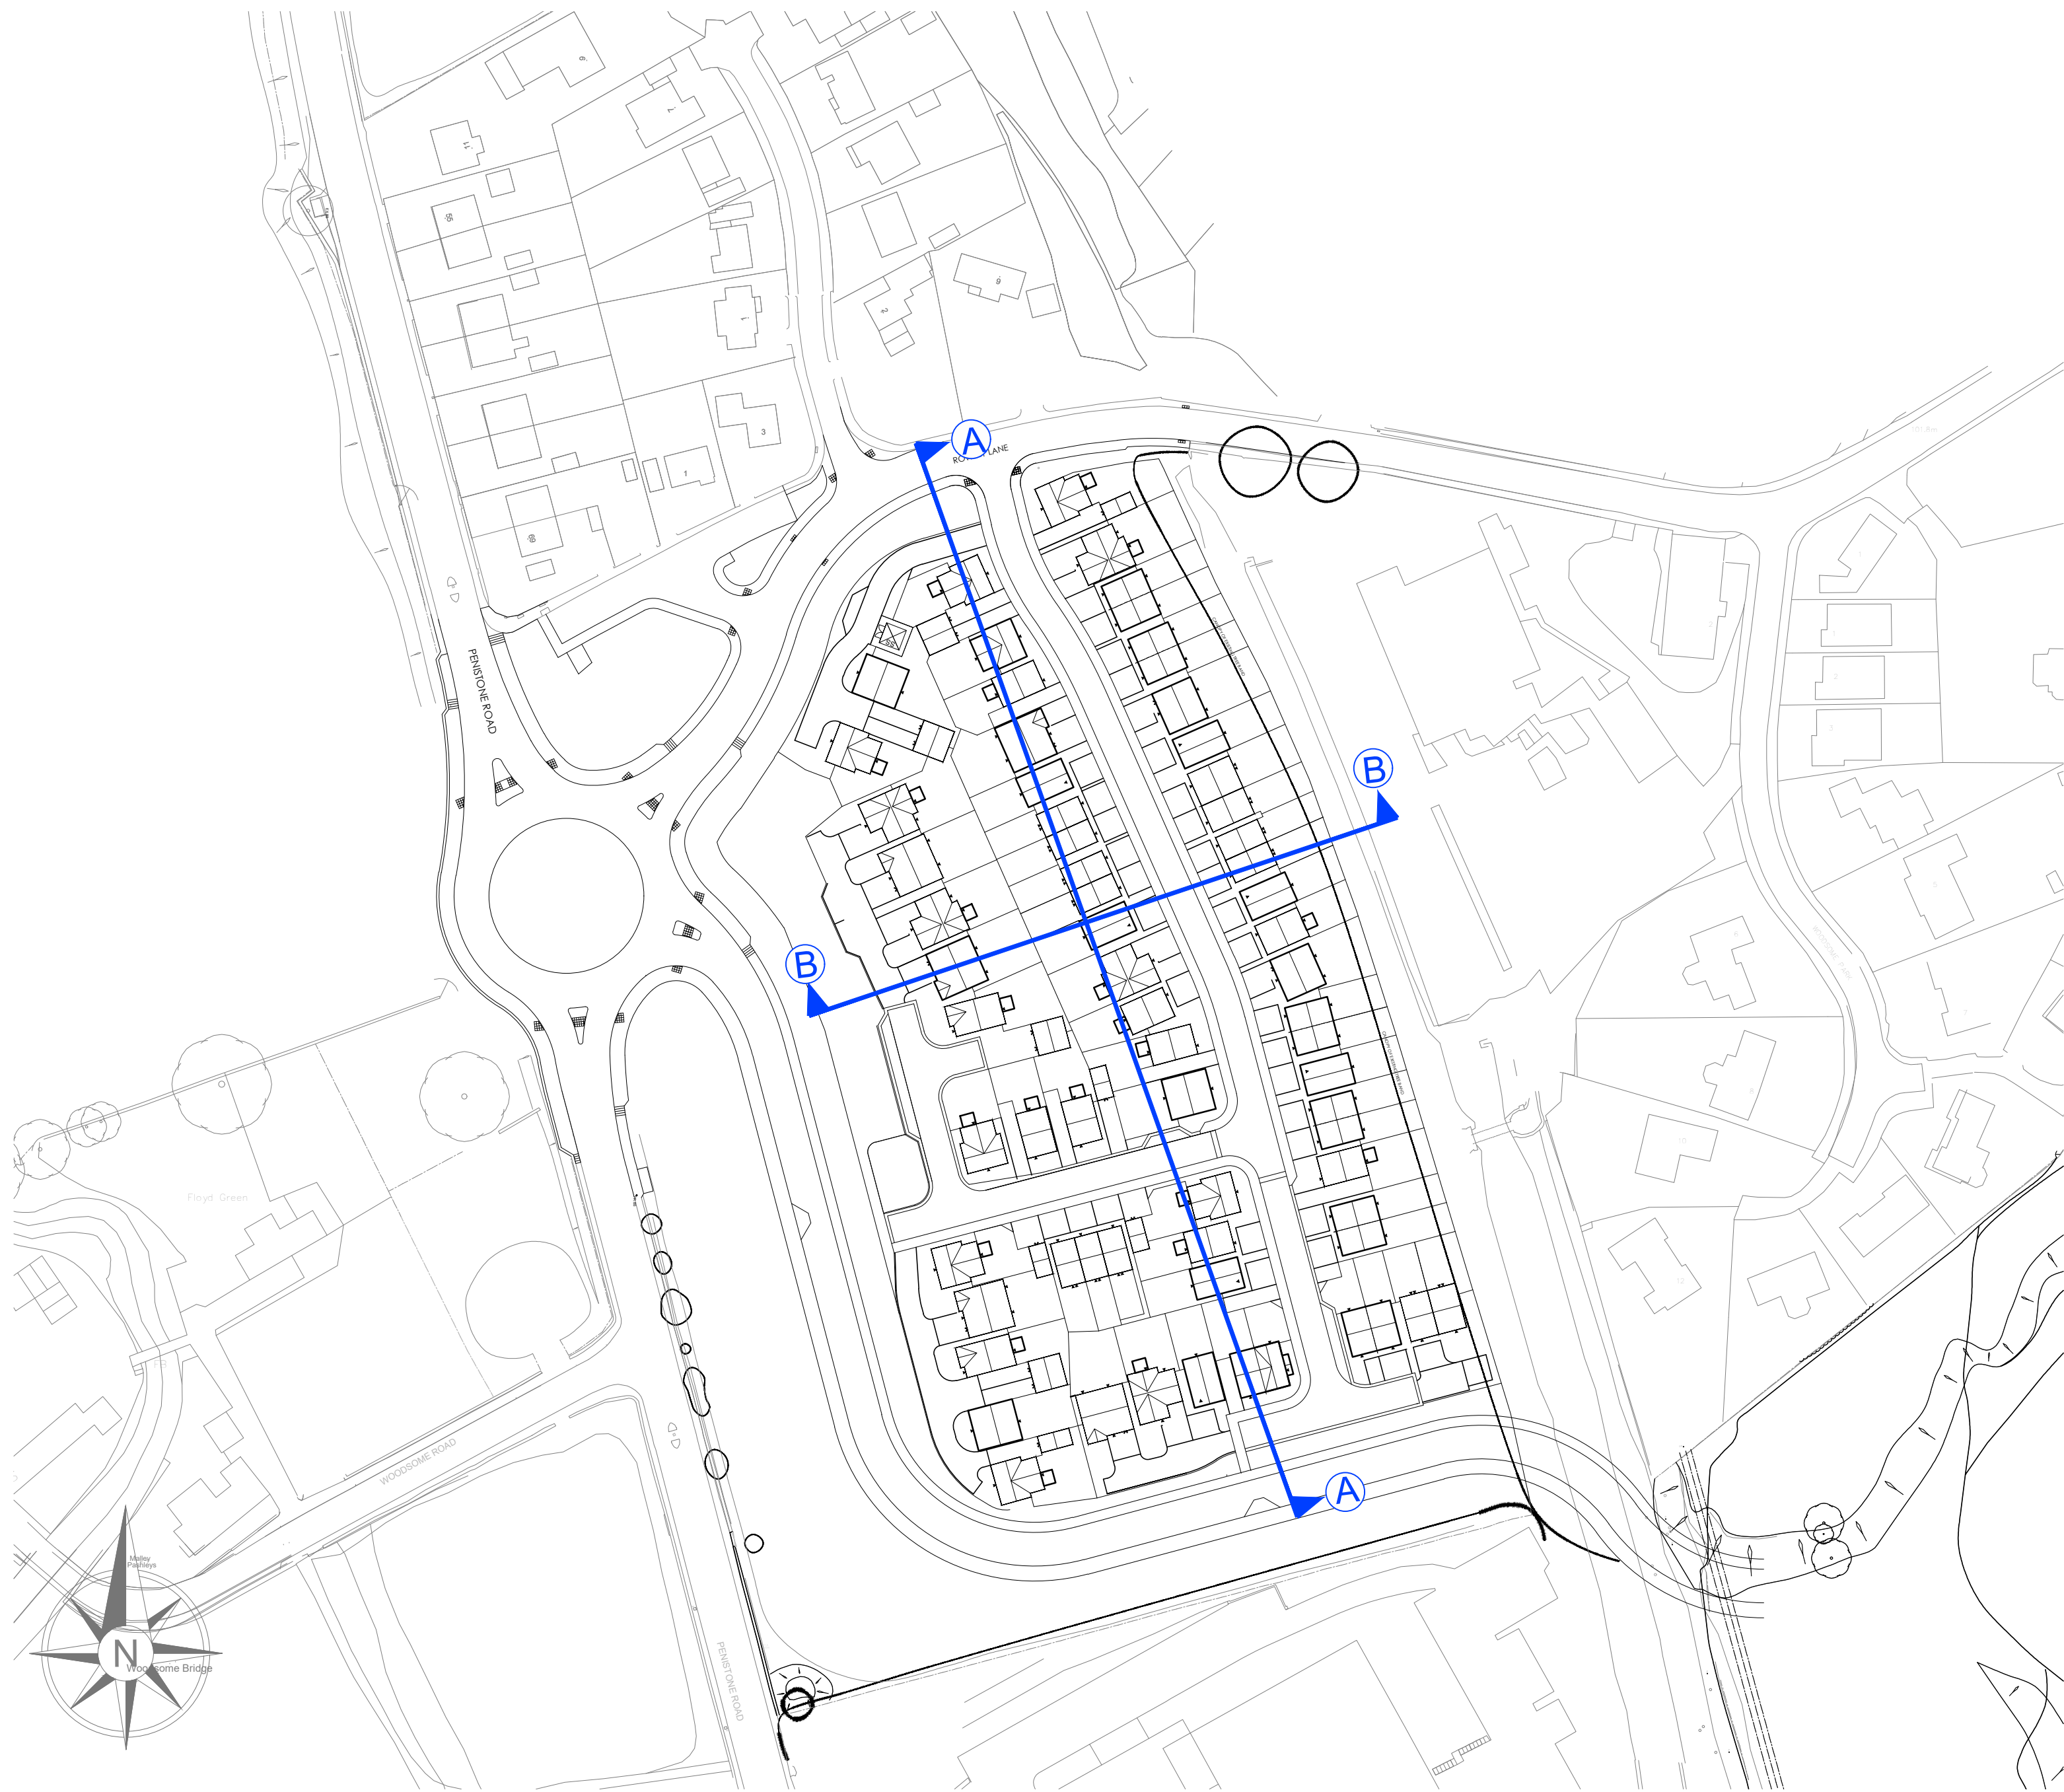

SITE PLAN SHOWING SITE SECTION LOCATIONS
NOT TO SCALE

ISSUE FOR PLANNING

NOTES:

- ALL DIMENSIONS ARE IN MILLIMETRES, UNLESS STATED OTHERWISE.
- DO NOT SCALE FROM THIS DRAWING.
- ALL DIMENSIONS TO BE VERIFIED ON SITE BEFORE CONSTRUCTION COMMENCES.
- EXISTING SERVICE RUNS TO BE VERIFIED BY SITE INSPECTION.

Rev	Description	Date
B	Updated title with the latest layout	03/10/2024
A	Updated title with the latest layout	30/09/2024

honey

Client
Homes by Honey
Project
2307
Residential Development at
Penistone Road, Fenay Bridge

Title					
Site Sections					
Draw. No.	Rev.	Scale	Drawn	Checked	Date
2307-SSE-01	B	1:200@AO	AC	AK	09/24