



REAR ELEVATION




SIDE ELEVATION

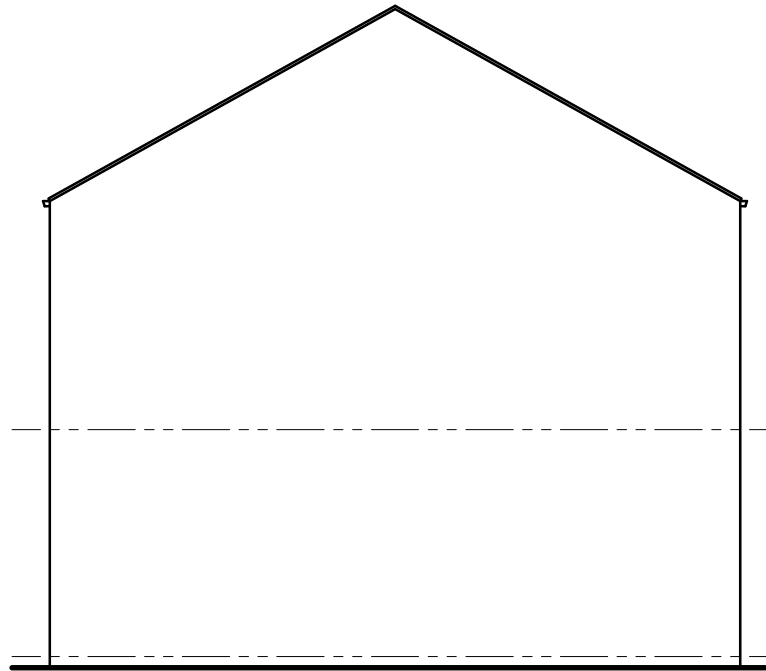


FRONT ELEVATION

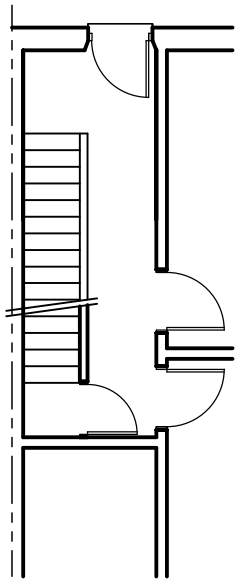

GROUND FLOOR PLAN

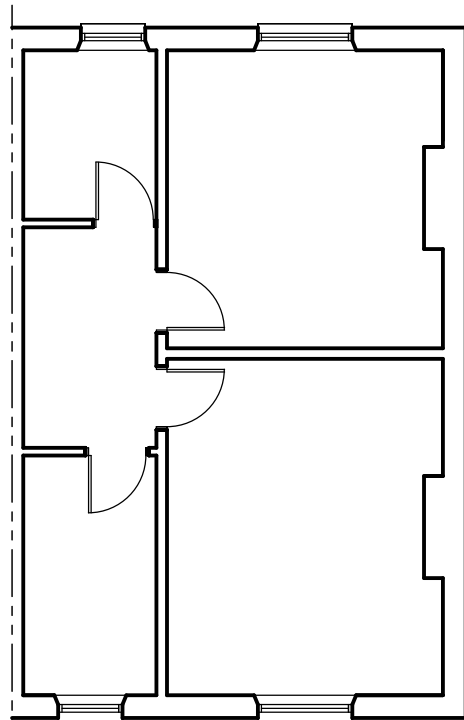

FIRST FLOOR PLAN

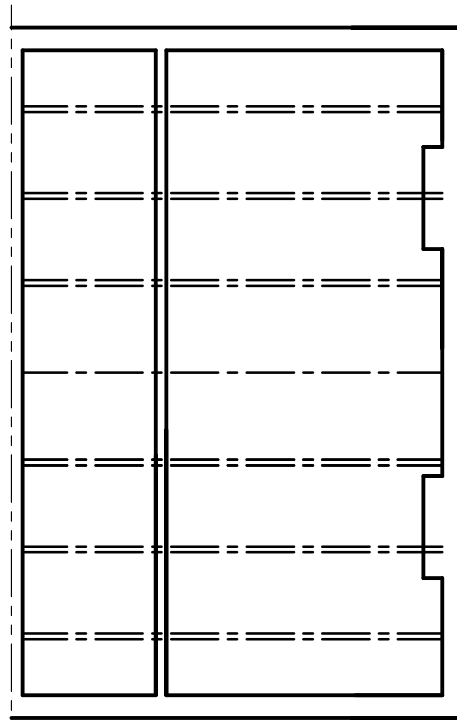

SECOND FLOOR PLAN



DLE DESIGN  
CONSULTANCY

BIRCHLEIGH  
468 SHADWELL LANE  
SHADWELL  
LEEDS  
LS17 8BA

Email: mail@sde-arch.co.uk

Tel: 0113 808 4157  
Mob: 0794 6537770

RESIDENTIAL DEVELOPMENT  
6 HEATON AVENUE, CLECKHEATON  
BD19 3ET  
for  
S. LISTER

PROPOSED PLANS  
LOFT CONVERSION

Date: JAN 2024 Drawn By: SDE Checked By: Scale: 1:50

Project No: J41 - 24 Drawing No: 002 Revision: