

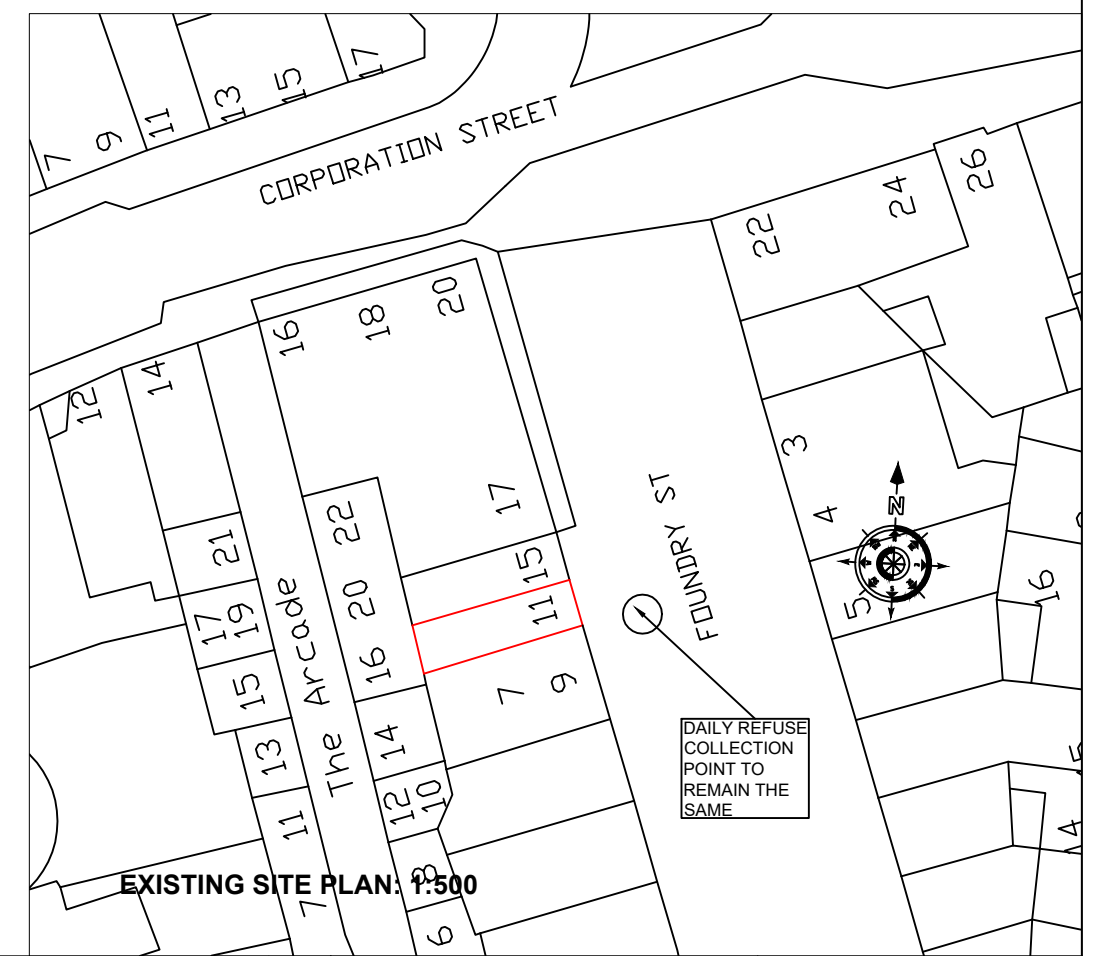



EXISTING SITE PLAN: 1:1250

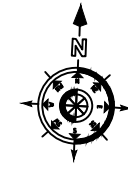

EXISTING SITE PLAN: 1:500

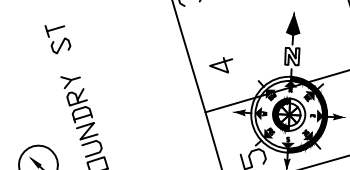

EXISTING SITE PLAN: 1:200

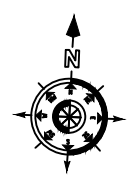

PROJECT:  
CHANGE OF USE AT 11 FOUNDRY ST,  
WF13 1QH

| Rev. | Description | Date |
|------|-------------|------|
|      |             |      |
|      |             |      |
|      |             |      |

**Vangaard D&A Ltd**  
Park Lane Centre - Park Lane  
BD5 0LN - T 0800 644 0533

COPYRIGHT This design is the copyright of Vangaard D&A Ltd and may not be reproduced in any form whatsoever without prior express written consent

Scale: 1:100 @ A3  
Date: DEC 2023  
Drawing No. BC(0)1