




Existing Ground Floor Plan
1 : 50

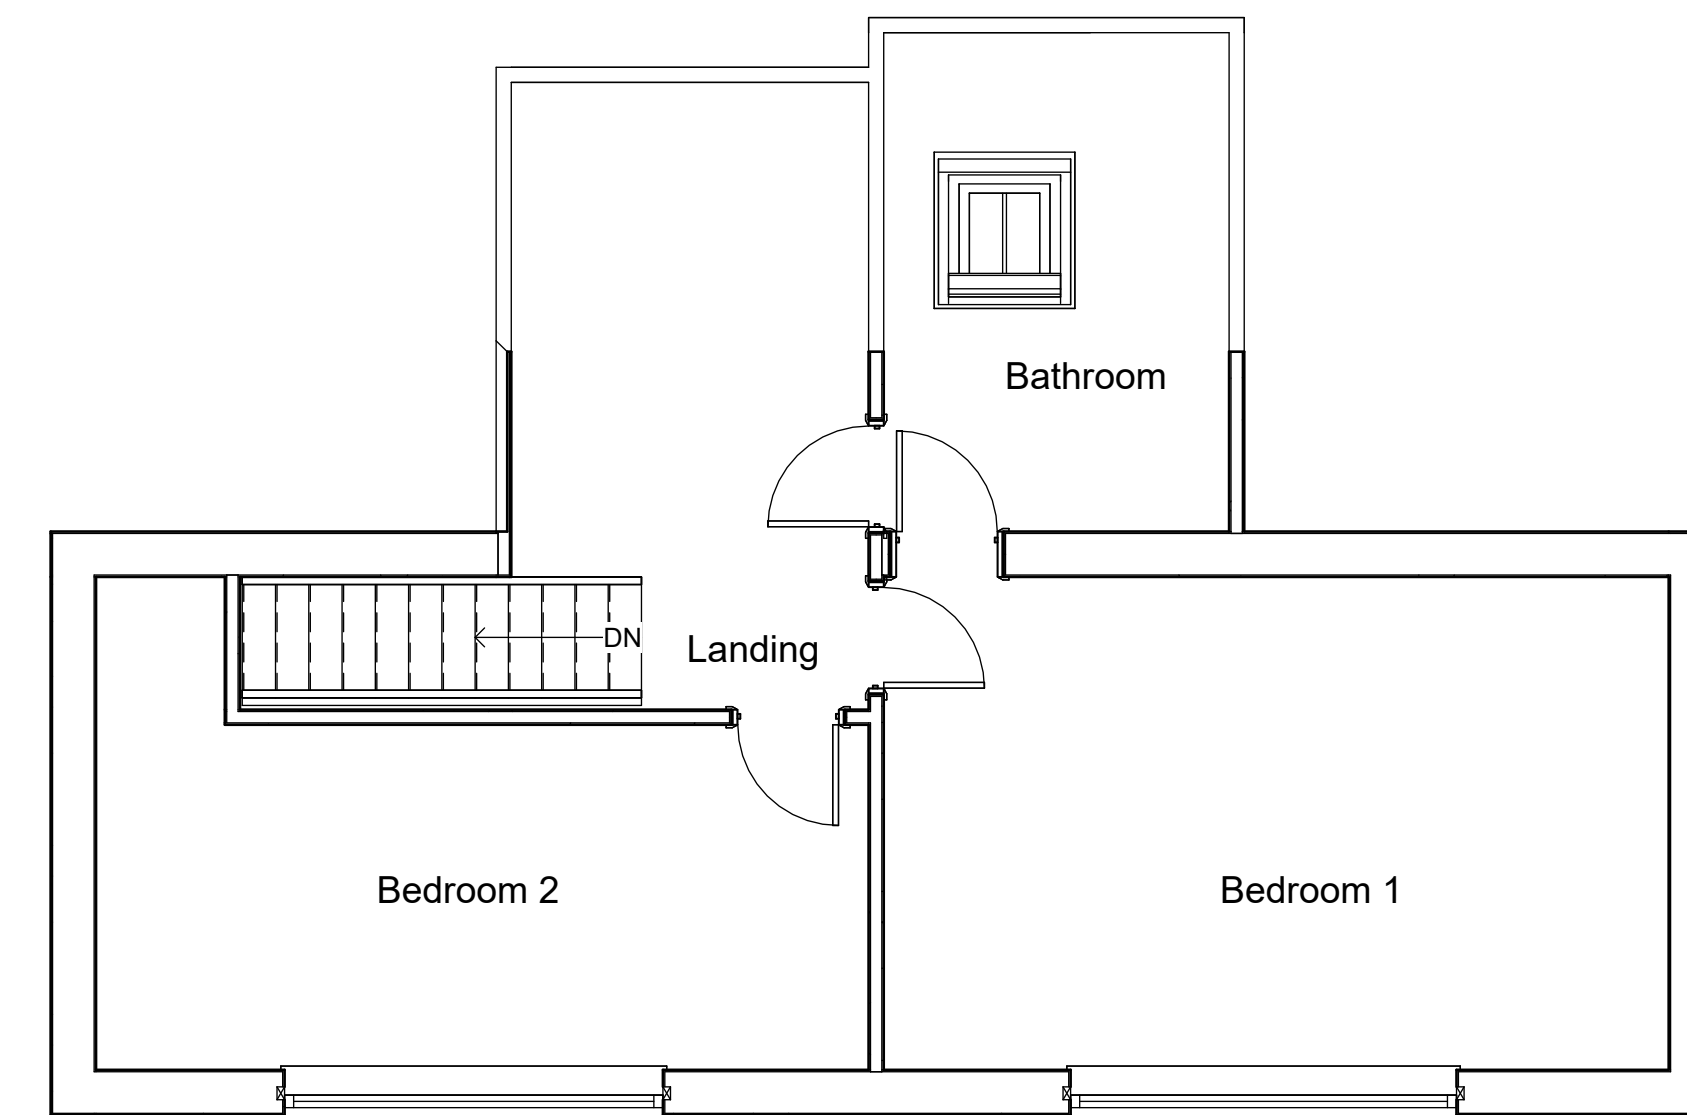

Existing First Floor Plan
1 : 50

Note:

All Dimensions Are Approximate
And TBC On Site By Contractor



Project Name
161 Causeway Side, Linthwaite, Huddersfield,
HD7 5SJ

Drawing Title:
Existing Layout

Drawing Number: TR-A23-0905-002
Scale: 1 : 50@A1

Date: 18/01/24
Revision: B

Drawn By: AM
Checked by: JA

Reason For Issue:
Planning