


Location Plan
1 : 1250



Existing Site Plan
1 : 200

Note:
All Dimensions Are Approximate
And TBC On Site By Contractor

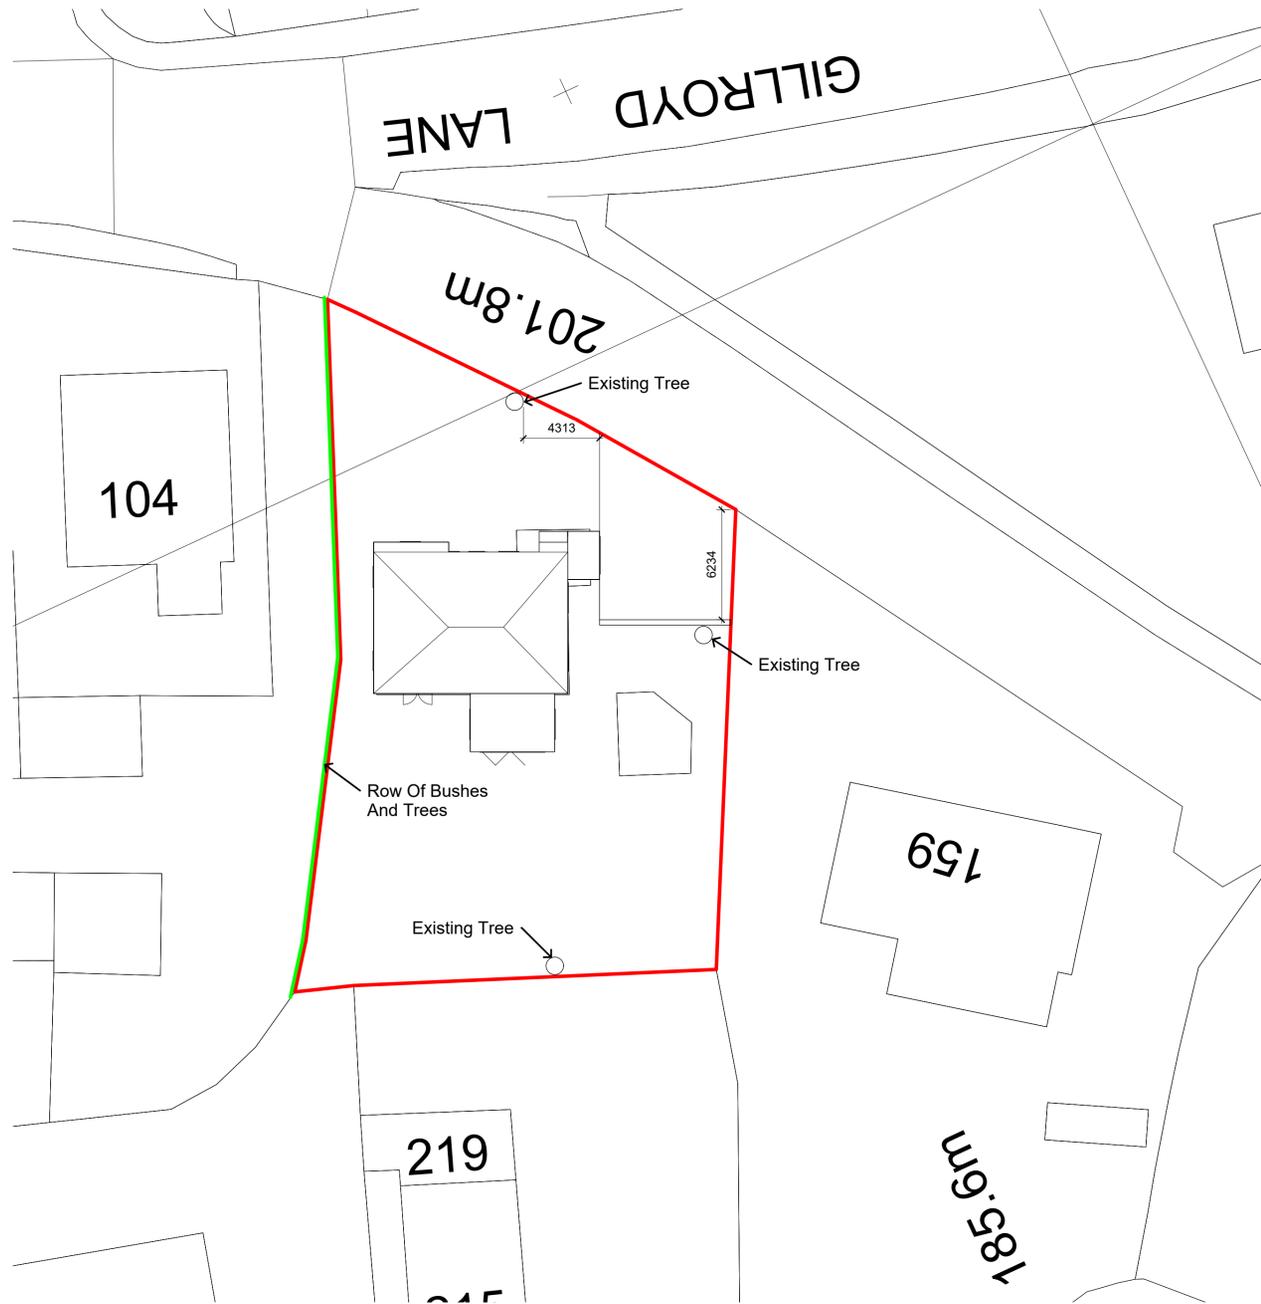

Project Name
161 Causeway Side, Linthwaite, Huddersfield,
HD7 5SJ

Drawing Title:
Existing Location And Site Plan

Drawing Number: TR-A23-0905-001
Scale: As indicated@A1

Date: 06/02/24
Revision: C

Drawn By: AM
Checked by: JA

Reason For Issue:
Planning