




**North Elevation**  
1 : 50

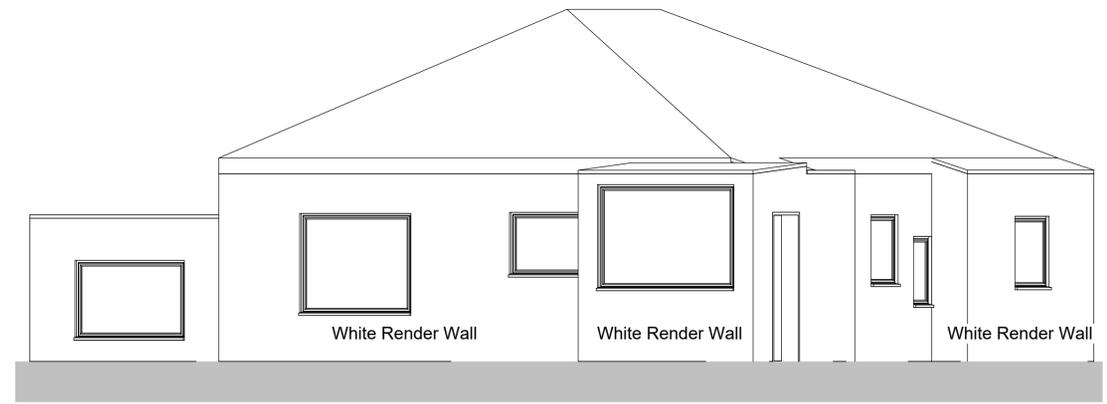

**South Elevation**  
1 : 50

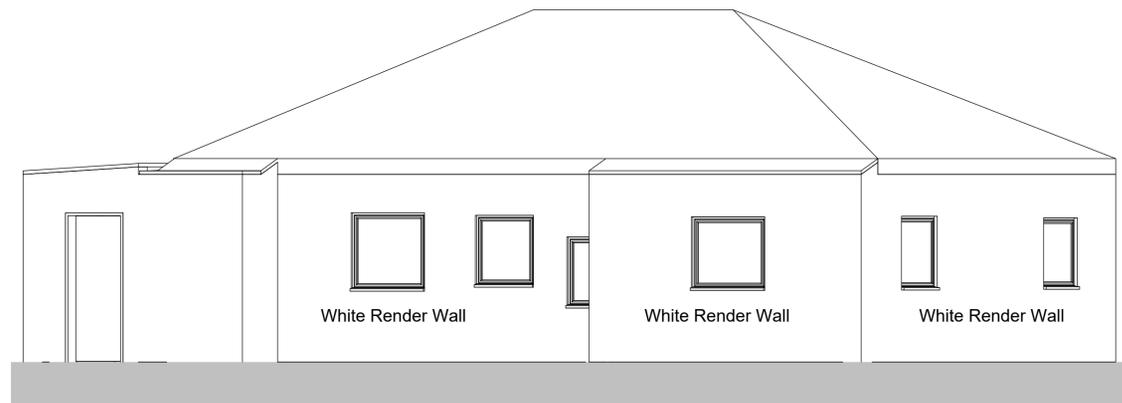

**East Elevation**  
1 : 50

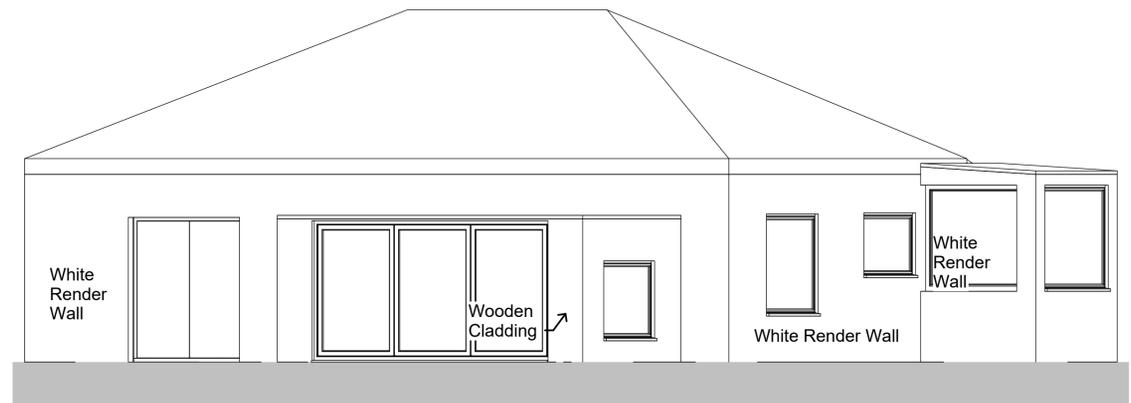

**West Elevation**  
1 : 50

**Note:**  
All Dimensions Are Approximate  
And TBC On Site By Contractor



**Project Name**  
161 Causeway Side, Linthwaite, Huddersfield,  
HD7 5SJ

Drawing Title:  
Existing Elevations

Drawing Number: TR-A23-0905-003  
Scale: 1 : 50@A1

Date: 06/02/24  
Revision: C

Drawn By: AM  
Checked by: JA

Reason For Issue:  
Planning