



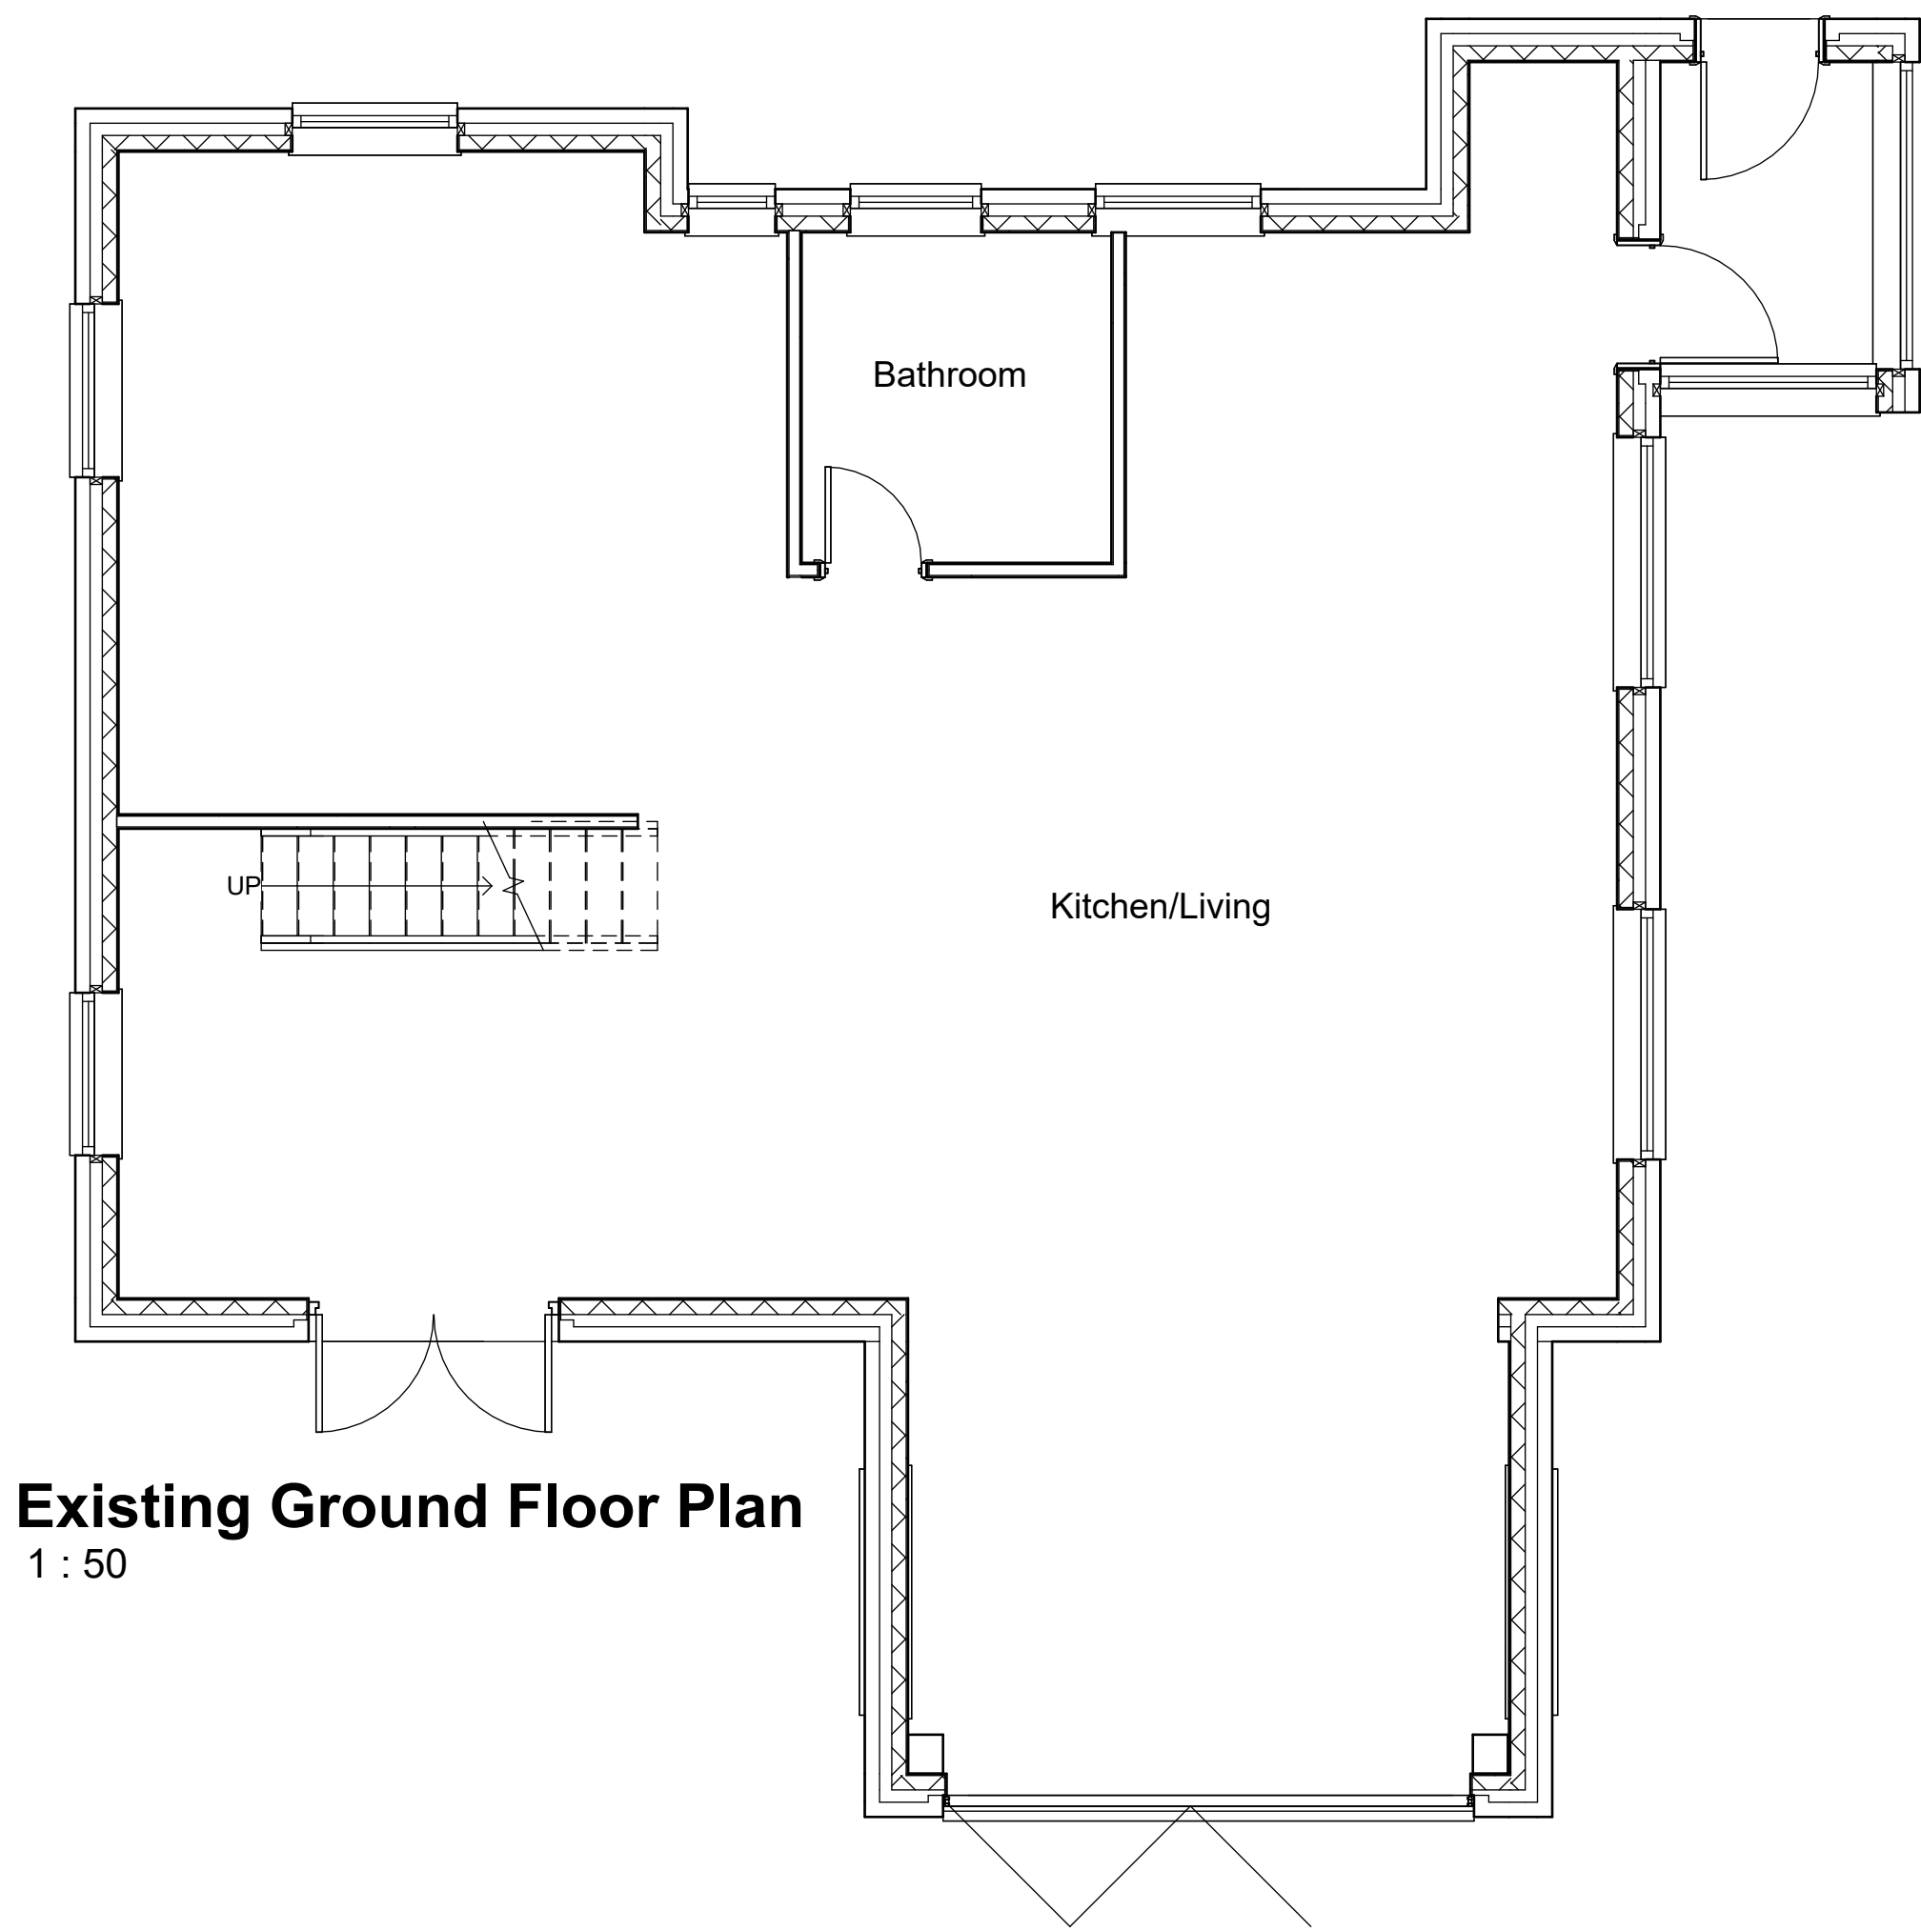

Existing Ground Floor Plan
1 : 50

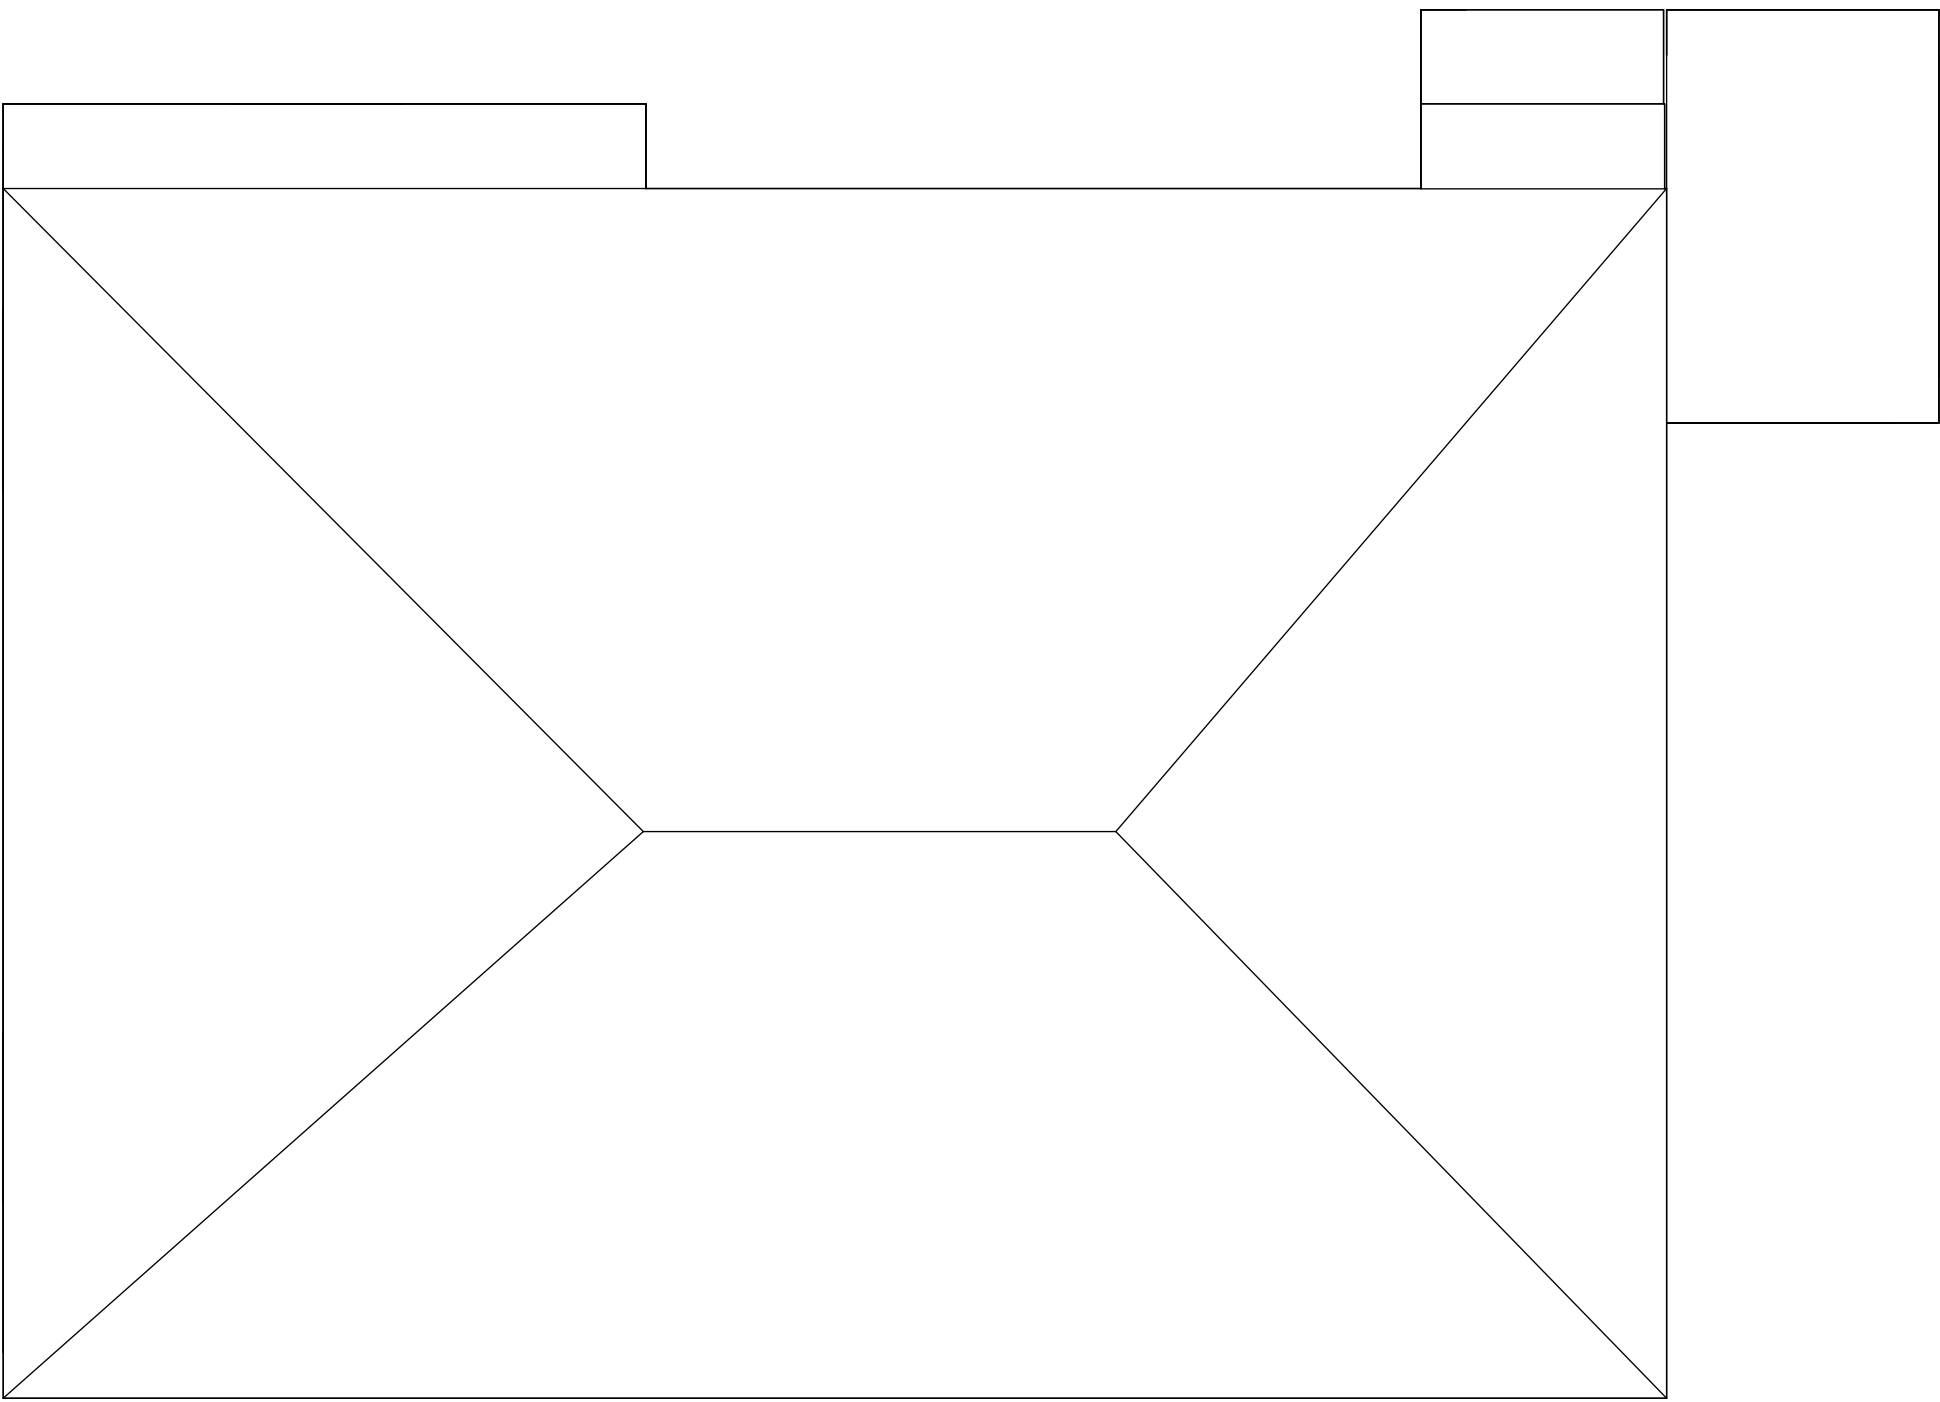

Existing Roof Plan
1 : 50

Note:

All Dimensions Are Approximate
And TBC On Site By Contractor



TREND
ARCHITECTURE
T: 01484 941051
plan@trendarchitecture.co.uk
www.trendarchitecture.co.uk

Project Name
161 Causeway Side, Linthwaite, Huddersfield,
HD7 5SJ

Drawing Title:
Existing Layout

Drawing Number:	Scale:
TR-A23-0905-002	1 : 50@A1

Date: 06/02/24	Revision: C
----------------	-------------

Drawn By: AM	Checked by: JA
--------------	----------------

Reason For Issue:
Planning