

NOTES

All efforts have been made in measuring existing site.
However the contractor / builder is responsible, for checking & confirming all given dimensions on site prior to pricing & works.

Extent of boundary ownership confirmed by applicant.

Proposal -

Resubmission of Application for Planning Permission (2023/90487) - for the Erection of Extensions and Re-Building of derelict buildings to form Flats (within a Conservation Area) to meet end-user requirements and as shown on the application plans.

1) GENERAL BUILDING NOTES

- All works to be in accordance with Building Regulations, current editions and amendments and to the satisfaction of the Building Control Authority.
- All works within the contract and by the contractor must be carried out in such a way that all requirements under the Health and Safety at Work Act are satisfied and maintained.
- All works by the Contractor must be carried out in compliance with the requirements of all British Standards, Codes of Practice etc. and with the requirements of all relevant and current Statutory Authority regulations.
- All structural calculations if required to be submitted by client appointed Structural Engineers and upgraded as necessary as works proceed to suit any clients requirements.
- The contractor must ensure and will be held responsible for the stability of the building structure at all stages of the contract.

2) APPROVED DOCUMENT A STRUCTURE

- All structural details and calculations if required to be submitted for approval to Building Control Authority by client appointed Structural Engineer.

PLANNING

A	Drawing updated for resubmission.	08/01/24	BH	AM
Rev	Description	Date	By	App'd

tractus:dma
architectural design


Headfield Business Centre, Headfield Mills
Savile Road, Dewsbury, West Yorkshire, WF12 9LQ
t: 01924 462 550 m: 07791 717 404
e: asif@tractusad.co.uk

Client
FC Property Ltd

Project
Edward Latham House
Oates Street, Dewsbury
Drawing title
Existing Ground and First Floor Plan

Drawn by	Date
AM	12/23
Drawing no	Project no
EX-02	21-777
Scale @ A3	Rev
1:100	A

1:100 0m 1m 2m 3m 4m 5m

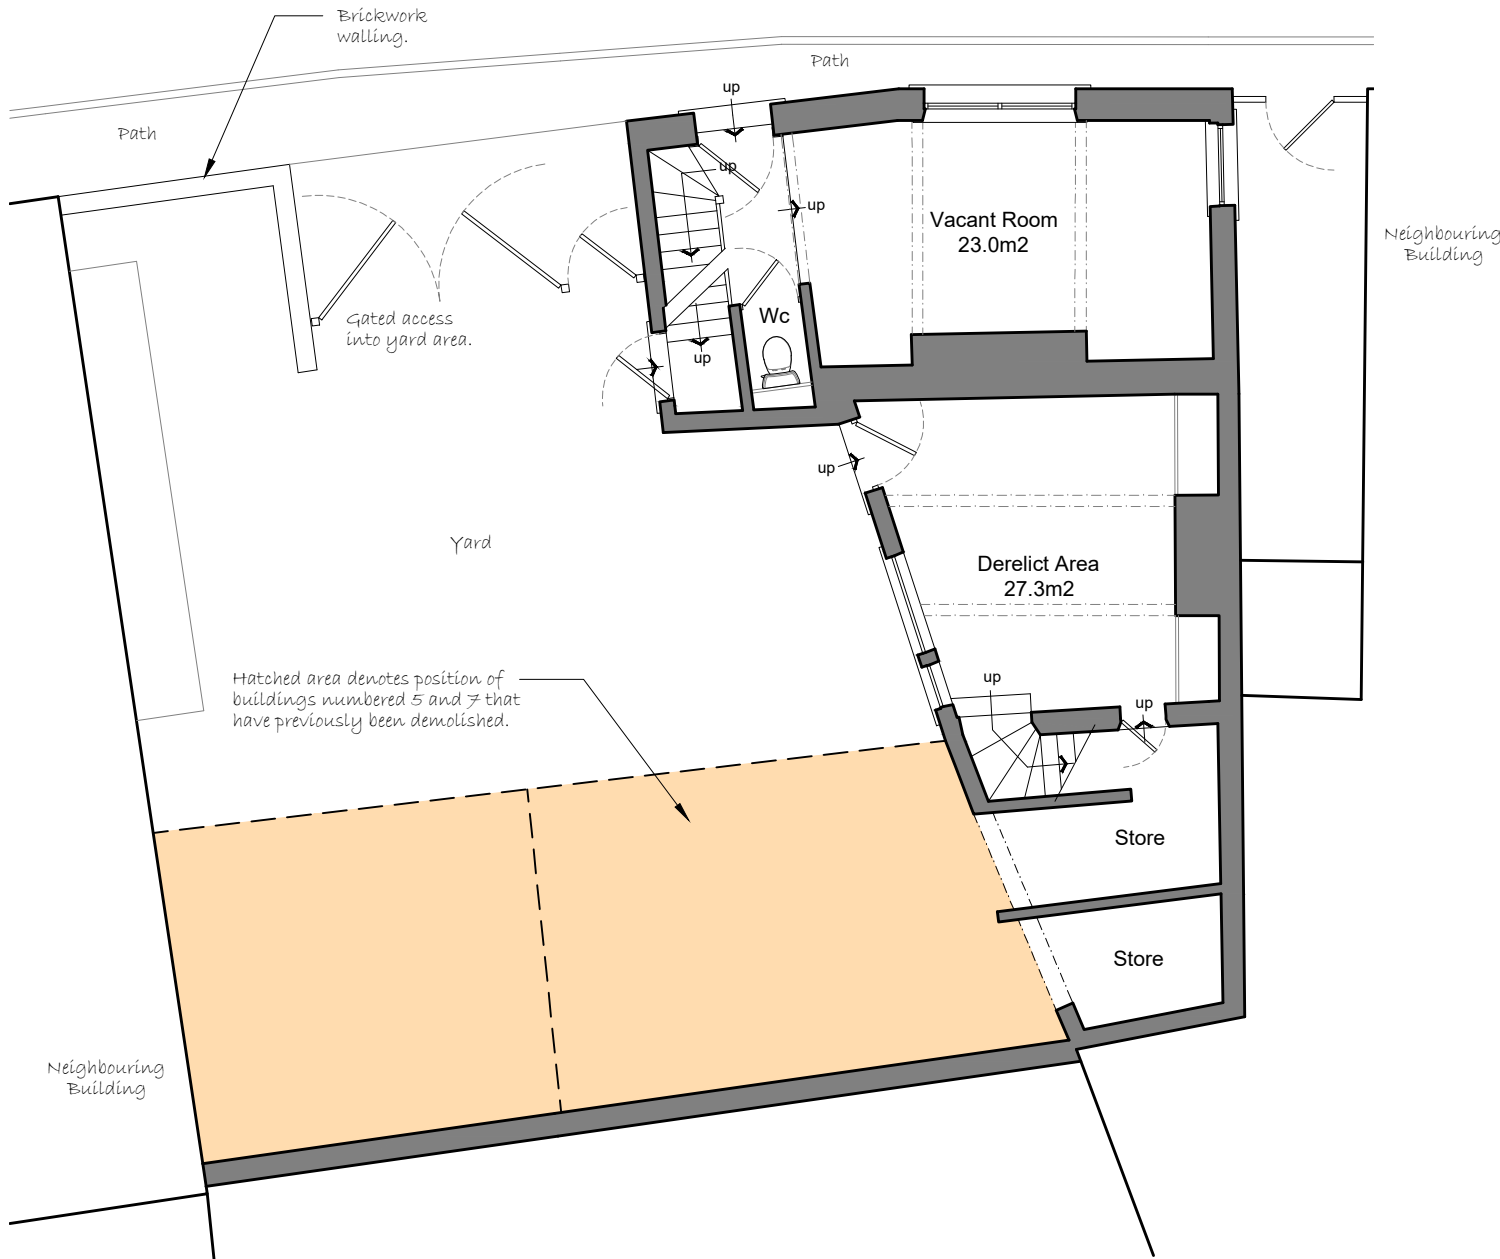

EXISTING GROUND FLOOR PLAN
SCALE - 1:100

Materials As Existing -

Walls - Stonework and brickwork finish to outerleaf.

Doors - Timber framed doorsets.

Windows - Timber framed glazed units.


Roof - Slate finish to existing roof.

Fascia/Guttering - Fascia board with guttering & downpipes to suit.

CDM 2015

RISKS

- Restricted access to derelict site.
- Site welfare requirements.
- Site clearance.
- Temporary support.
- Excavation/concrete works.
- Working at height.
- Installation of temporary and re-routed services.
- Handling loads.

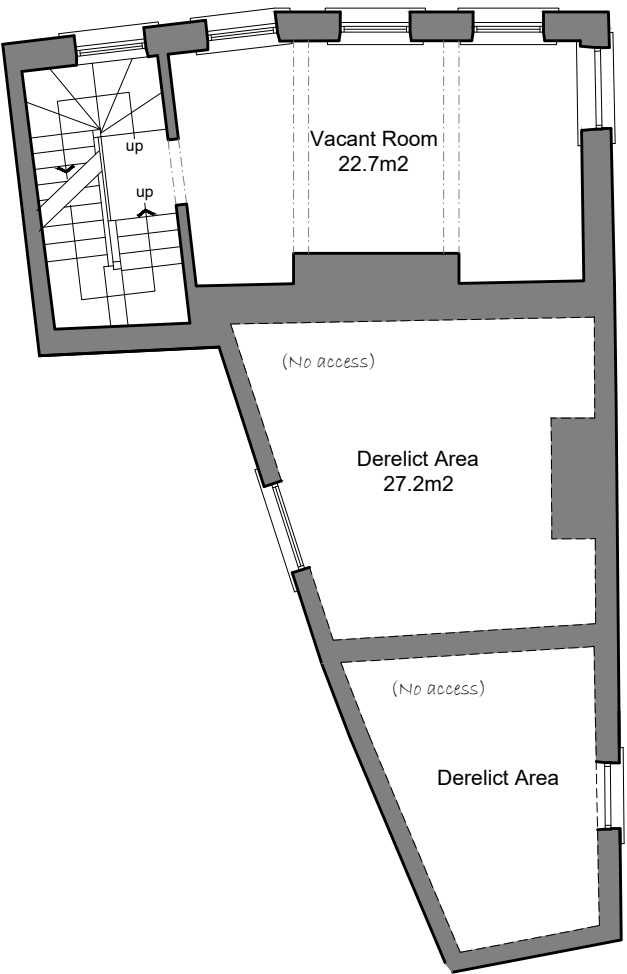

EXISTING FIRST FLOOR PLAN
SCALE - 1:100

Current/Previous Use -

vacant derelict buildings (part demolished).

Former office use with dwellinghouse(s).

Proposed Use -

Residential units C3 use class dwellinghouse(s).