


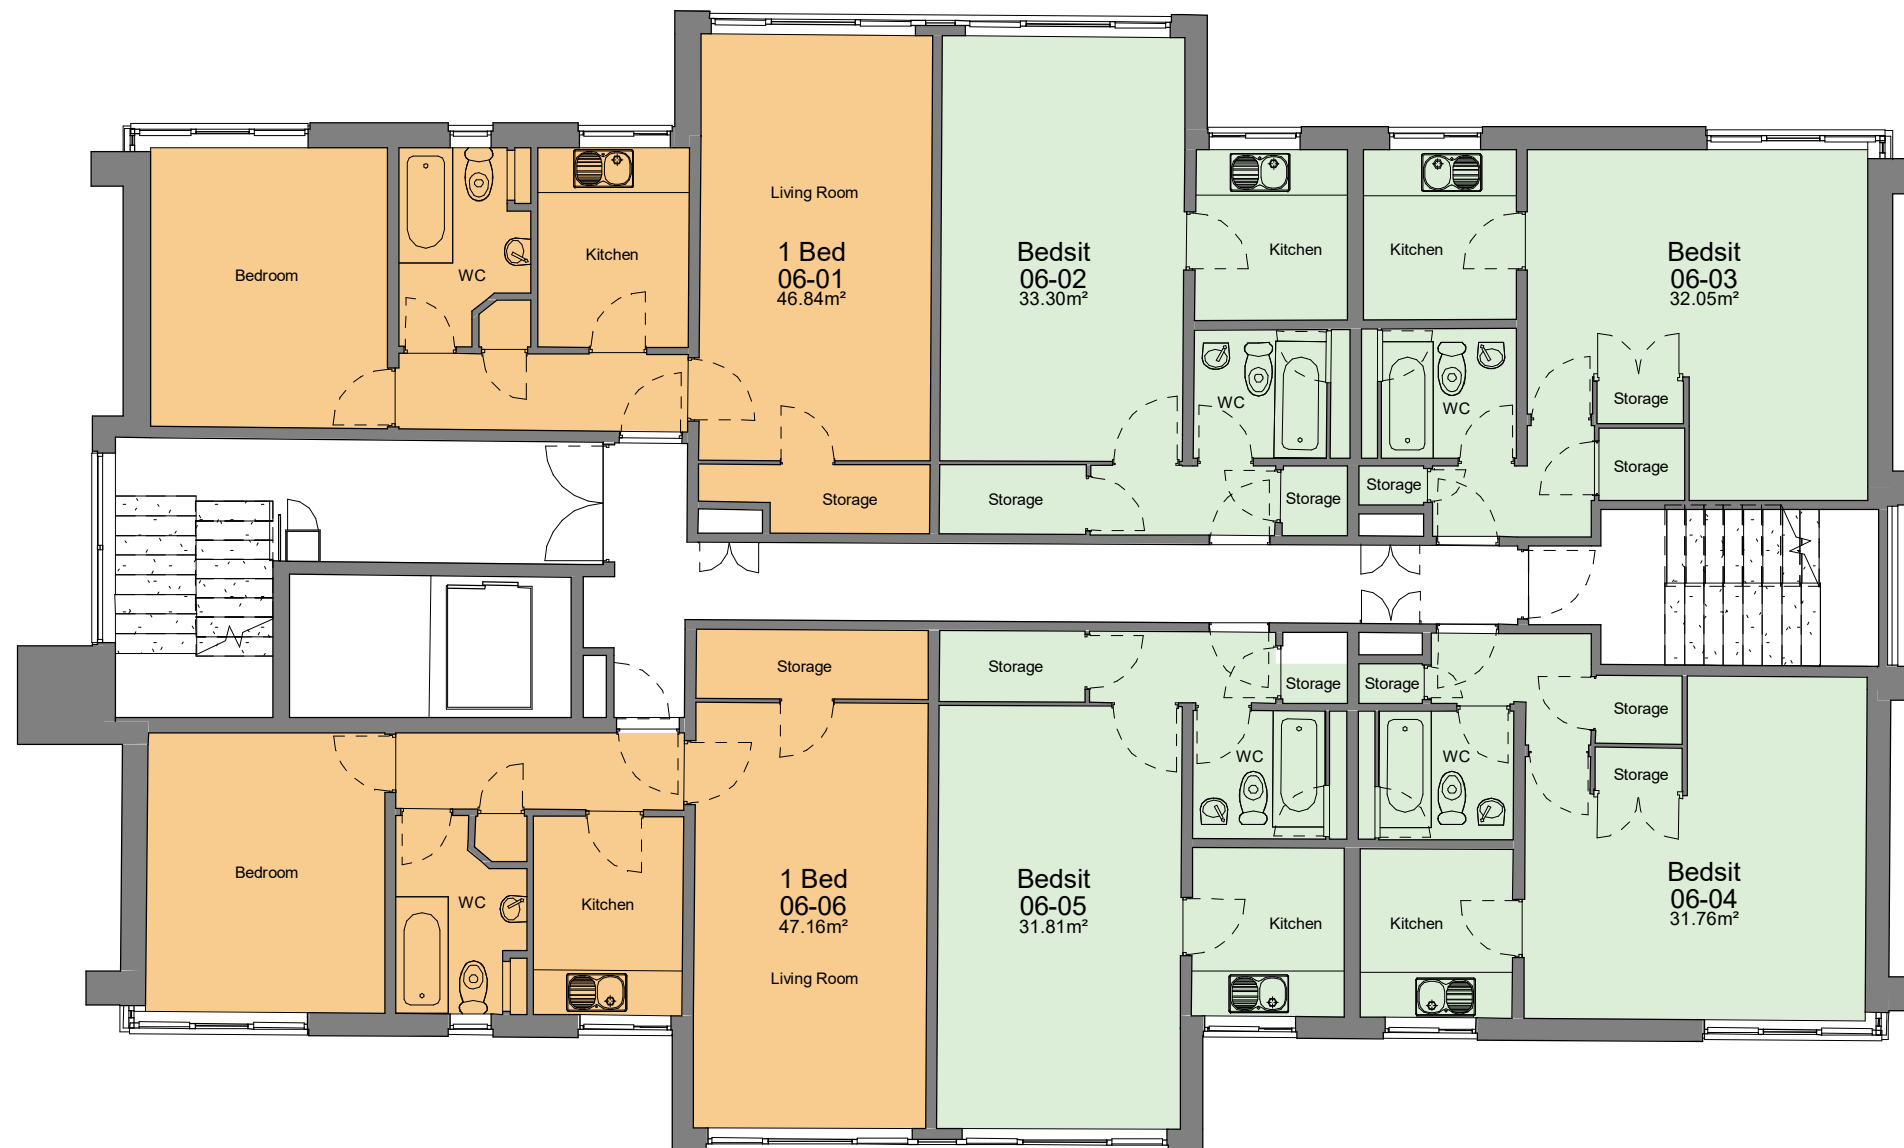

1 LEVEL 06 - Existing GA Plan
1 : 100

SCALE 1 : 100



P1	Planning	18/12/23	RK	DDS
Rev	Description	Date	Dr by	App by
original by	date created	approved by		
RK	09/11/23	DDS		

AHR
AHR London Ltd
5-8 Hardwick Street
London
EC1R 4RG
United Kingdom

T +44(0)20 78379789
E london@ahr.co.uk
www.ahr.co.uk

client name		
Kirklees Council		
project		
Buxton House Redevelopment		
drawing		
Level 06 - Existing Sixth Floor Plan		
computer file	plot date	
1:\10.32.1.11\DEM_Profiles\ Folder_redirection\Kirklees\Documents\Revit Files\Local Files\Revit 2021\BXT-AHR-T-XX-MIS-A-011-Stage 03 Proposed		
Model detached: 231127_rory.kilcoyne\CKB84.rvt	scale	
project number	1 : 100	@A3
2022.00122.000		
drawing number	rev	issue status
BXT-AHR-B1-06-DR-A-10206	P1	

This drawing is to be read in conjunction with all related drawings. All dimensions must be checked and verified on site before commencing any work or producing shop drawings. The originator should be notified immediately of any discrepancy. This drawing is copyright and remains the property of AHR.

