


1 NORTH ELEVATION
1 : 100

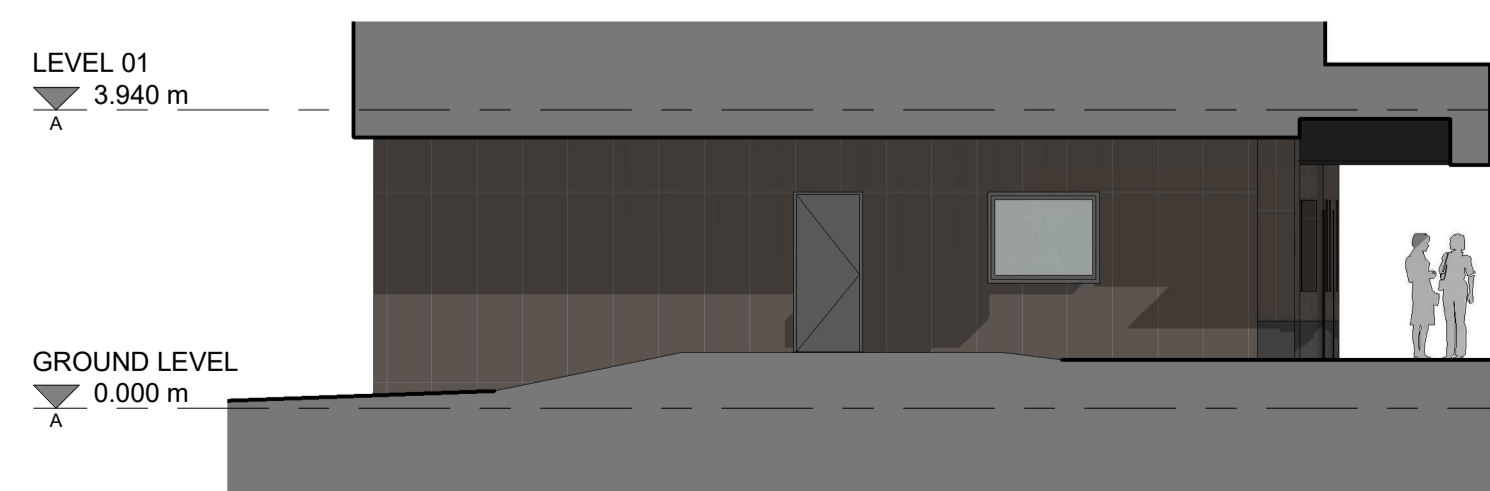



2 WEST ELEVATION
1 : 100



3 NORTH ELEVATION - INTERNAL PASSAGE
1 : 100



4 SOUTH ELEVATION - INTERNAL PASSAGE
1 : 100

 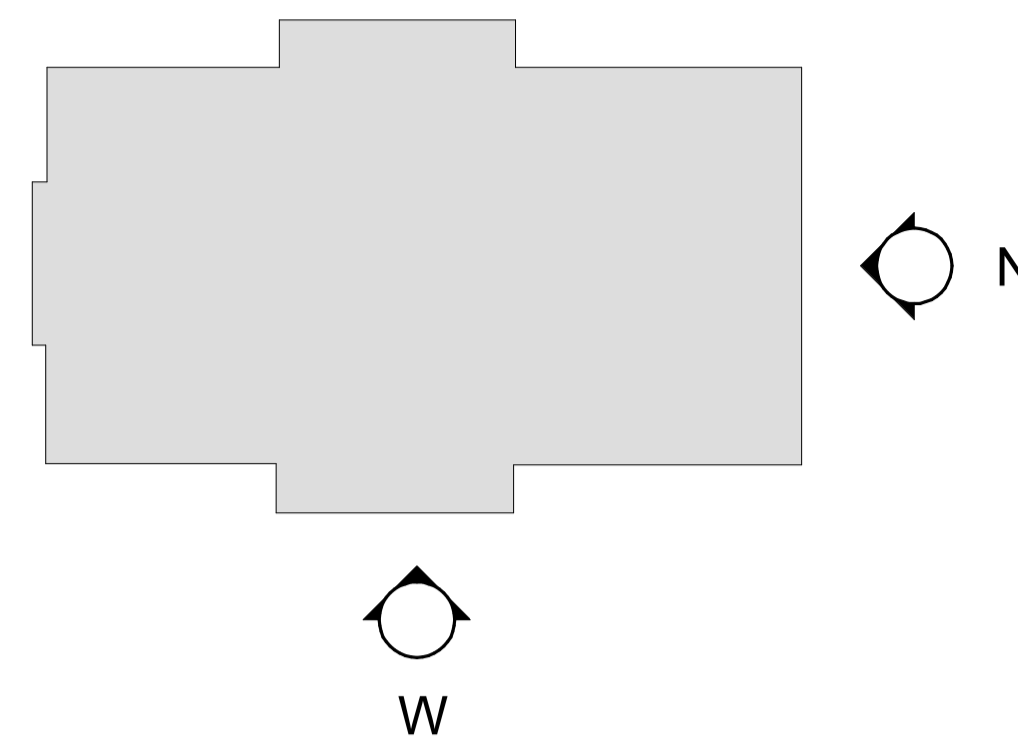

P4	Planning revision	27/06/24	AS	DDS
P3	Planning revisions	17/06/24	AS	DDS
P2	Planning revisions	01/05/24	PP	DDS
P1	Planning	18/12/23	RK	DDS
Rev	Description	Date	Dr	App
RK		30/08/23		DDS



T +44(0)20 78379789
E london@ahr.co.uk
www.ahr.co.uk

client name	
Kirklees Council	
project	
Buxton House Redevelopment	
drawing	
Proposed Elevations	
computer file	plot date
110.32.1\110EM_Profile_Folder_redactor\area\site\Documents\Rev... Physical File Path: 2024\08\110EM_AHR_110.32.1\A111 Stage 03 Proposed Model detached 23/11/23 area star@2024.rvt	30/08/23
project number	scale
2022.00122.000	1 : 100 @A1
drawing number	rev
BXT-AHR-B1-XX-DR-A-20400	P4
	issue status

This drawing is to be read in conjunction with all related drawings. All dimensions must be checked and verified on site before commencing any work or producing shop drawings. The originator should be notified immediately of any discrepancy. This drawing is copyright and remains the property of AHR.