


north east elevation

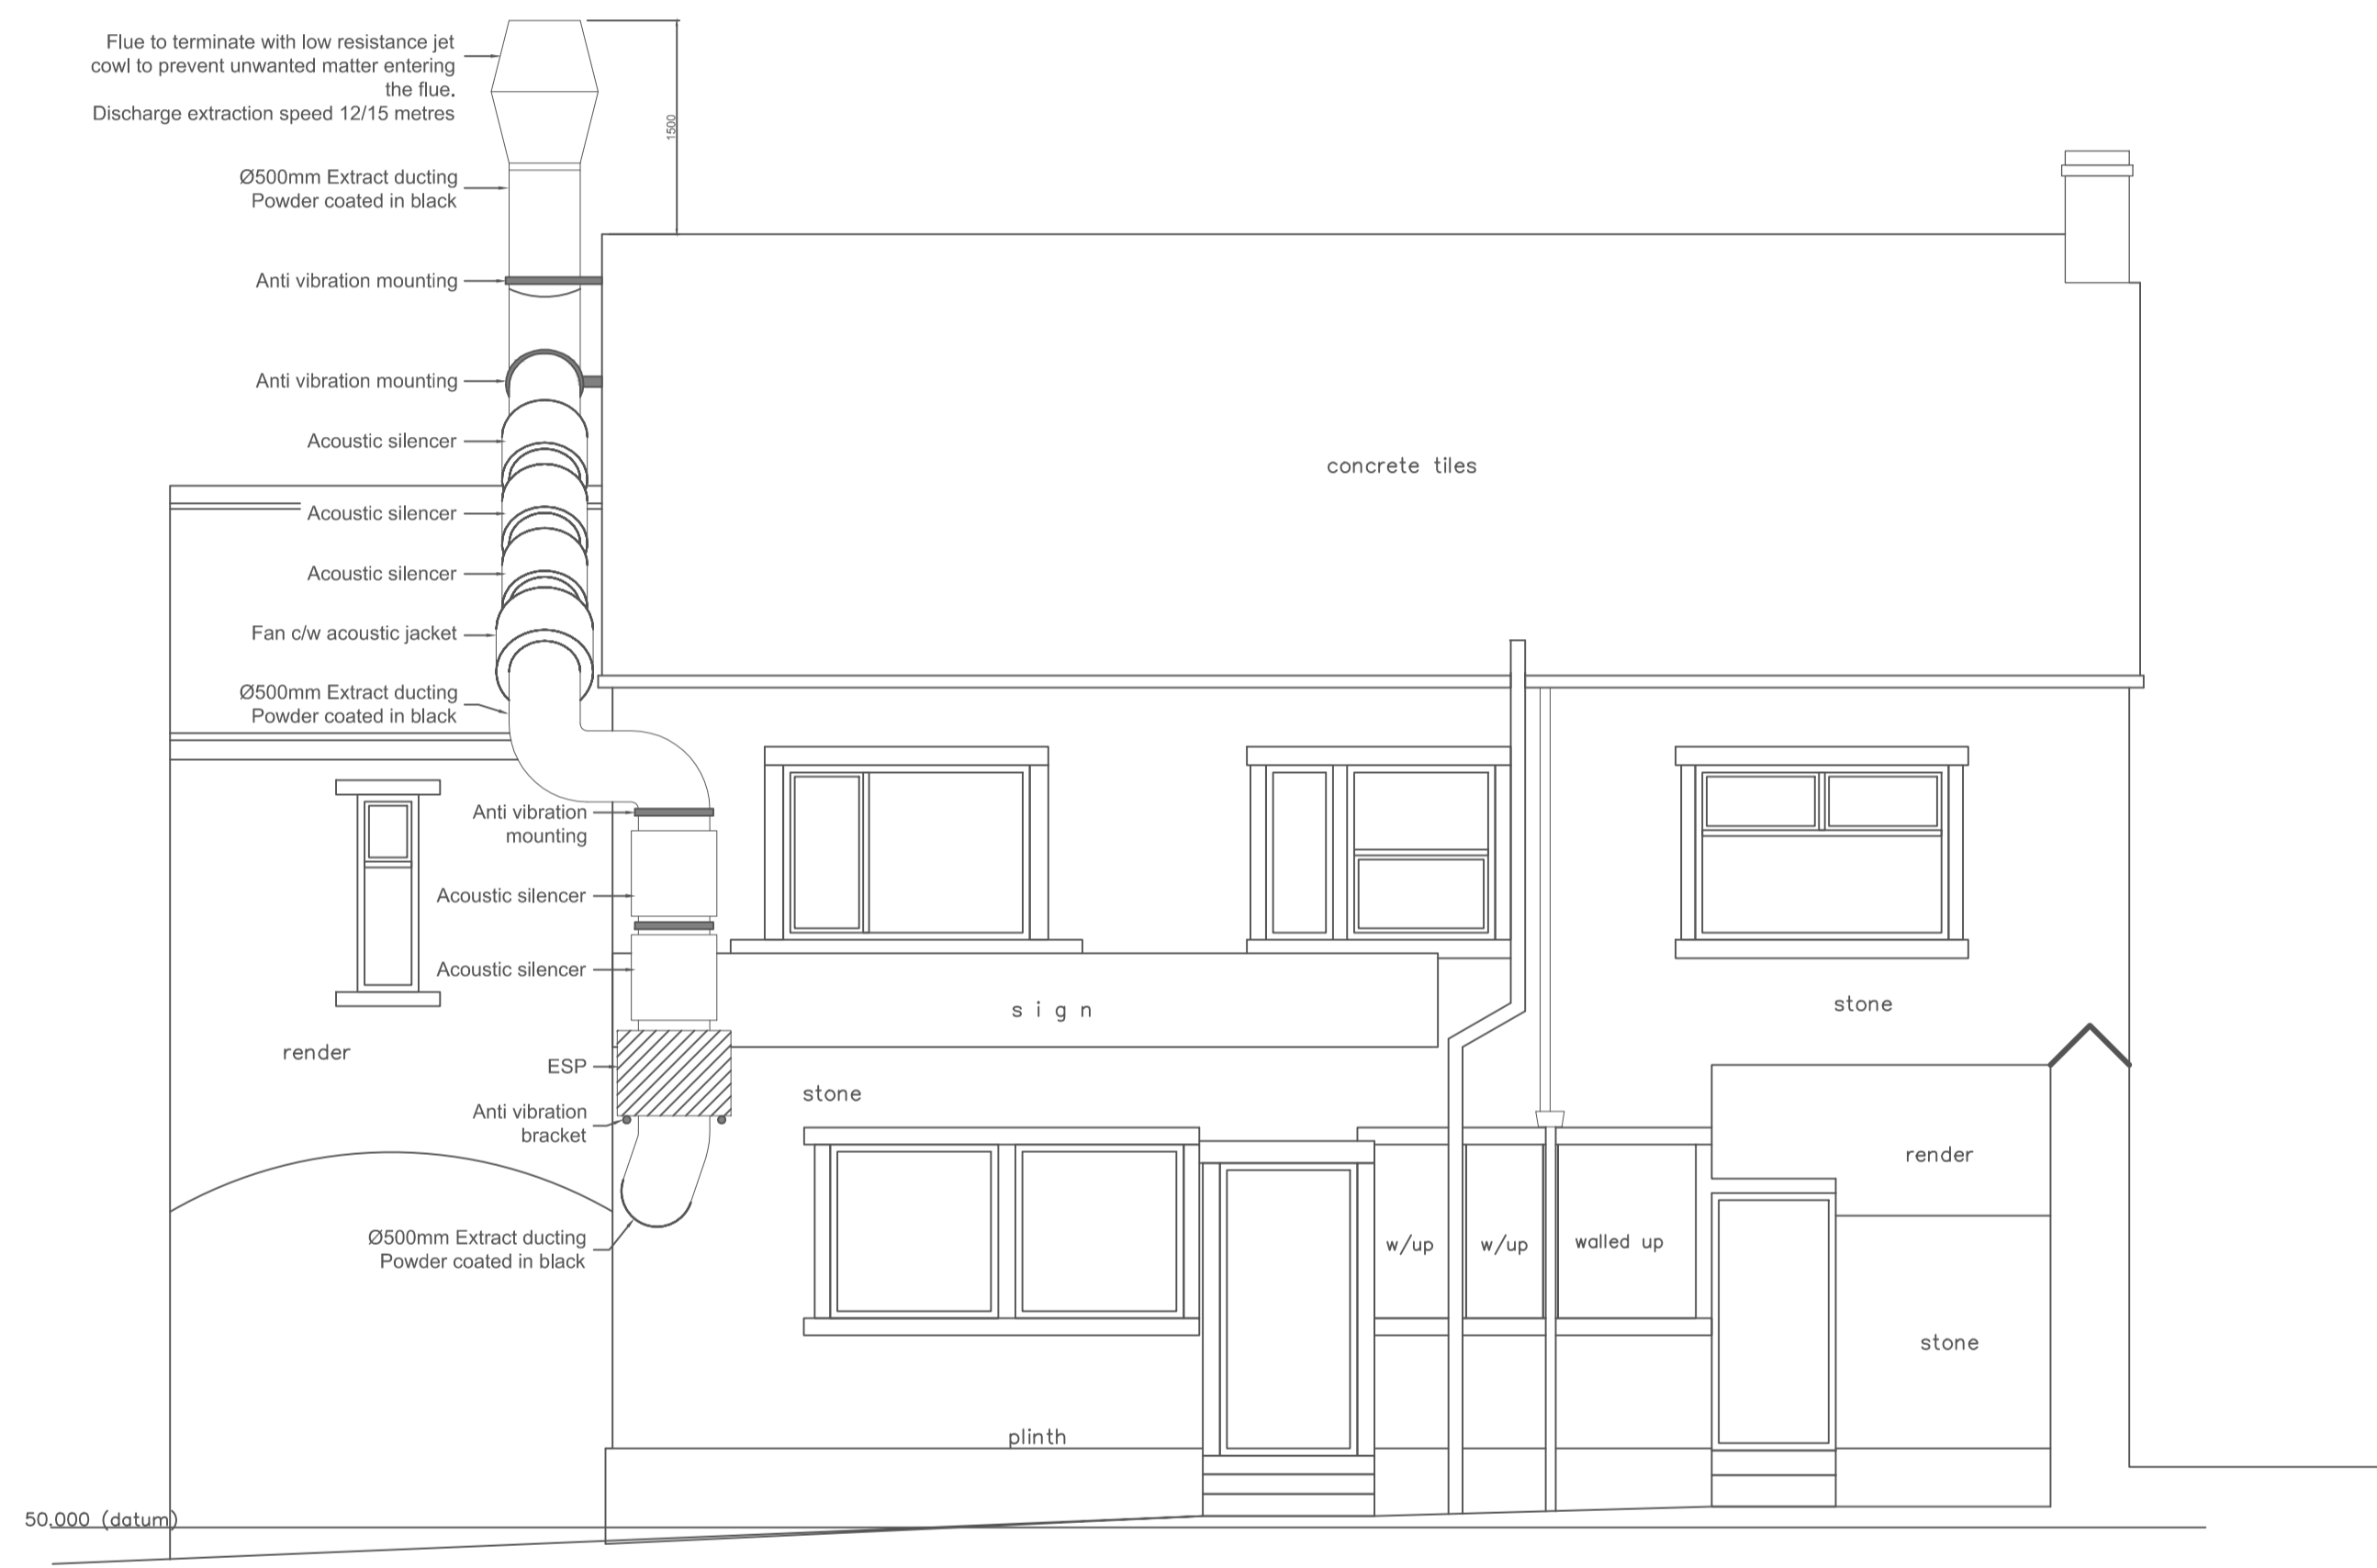

north west elevation

Anchor Manufacturing Limited

Unit 70, Broad Oaks, Sheffield
S9 3HJ, United Kingdom
Tel: 0114 2420444

This drawing is the property of Anchor Manufacturing Limited. It must not be copied or duplicated, wholly or in part, without written permission.

N.B.
Dimensions to be checked on site and not scaled from this drawing.
Services specified are for guidance & only for equipment specified. IF IN DOUBT ASK.

Client: **Shakoor Farzana**
Job: **234 Lockwood Road Huddersfield**

Drawn: **SW**
Date: **21/11/2023**
Scale: **1:50 @ A1**

Title: **Proposed Extraction Scheme**
Drawing No: **EDIT**

| Key to Symbols. ① | |
|---------------------|--------------------------------------|
| ▲ 13A SINGLE SOCKET | ◆ ELECTRICAL POWER SUPPLY |
| ■ NATURAL GAS | ● HOT & COLD WATER SUPPLY & DRAINAGE |

| Rev. | Date | Description |
|------|------|-------------|
| | | |