




Proposed North East Elevation (Rear)
1 : 200

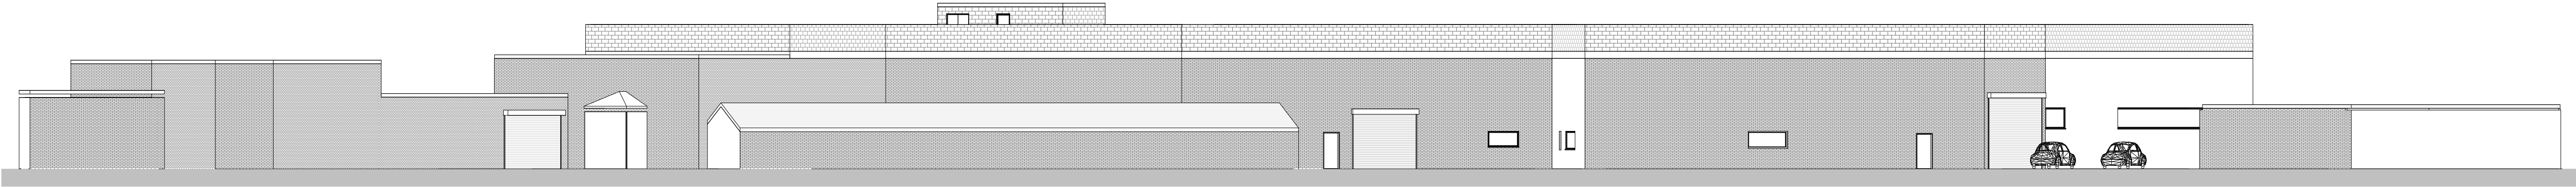

Proposed South West Elevation (Front)
1 : 200

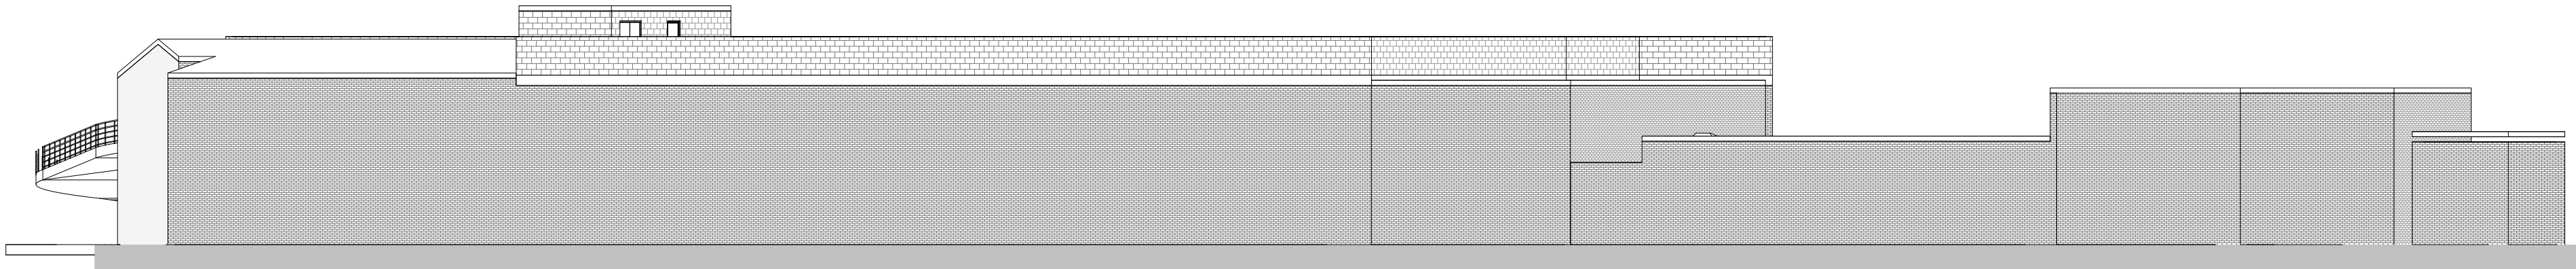

Proposed North West Elevation (Left)
1 : 200

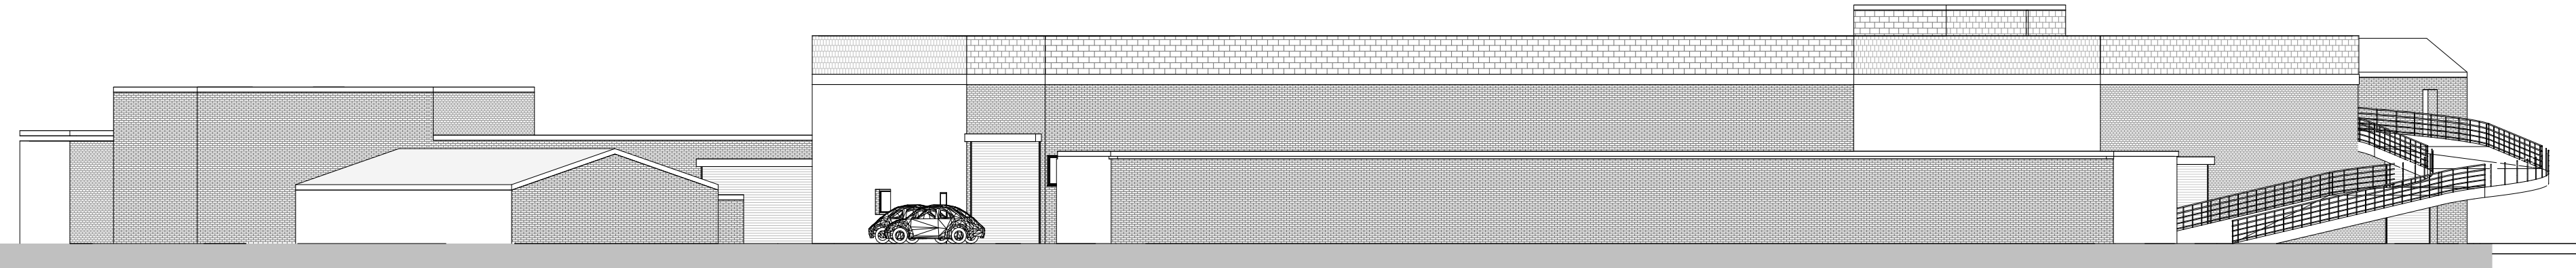

Proposed South East Elevation (Right)
1 : 200

Note:
All Dimensions Are Approximate
And TBC On Site By Contractor



Project Name
Rapyal Business Park, Dewsbury Road,
Cleckheaton, BD19 5BT

Drawing Title:
Proposed Elevations

Drawing Number: TR-A23-1001-007
Scale: 1 : 200@A1

Date: 21/11/23
Revision: Approver

Drawn By: AM
Checked by: JA

Reason For Issue:
Planning