



EXISTING FRONT ELEVATION (1:50)

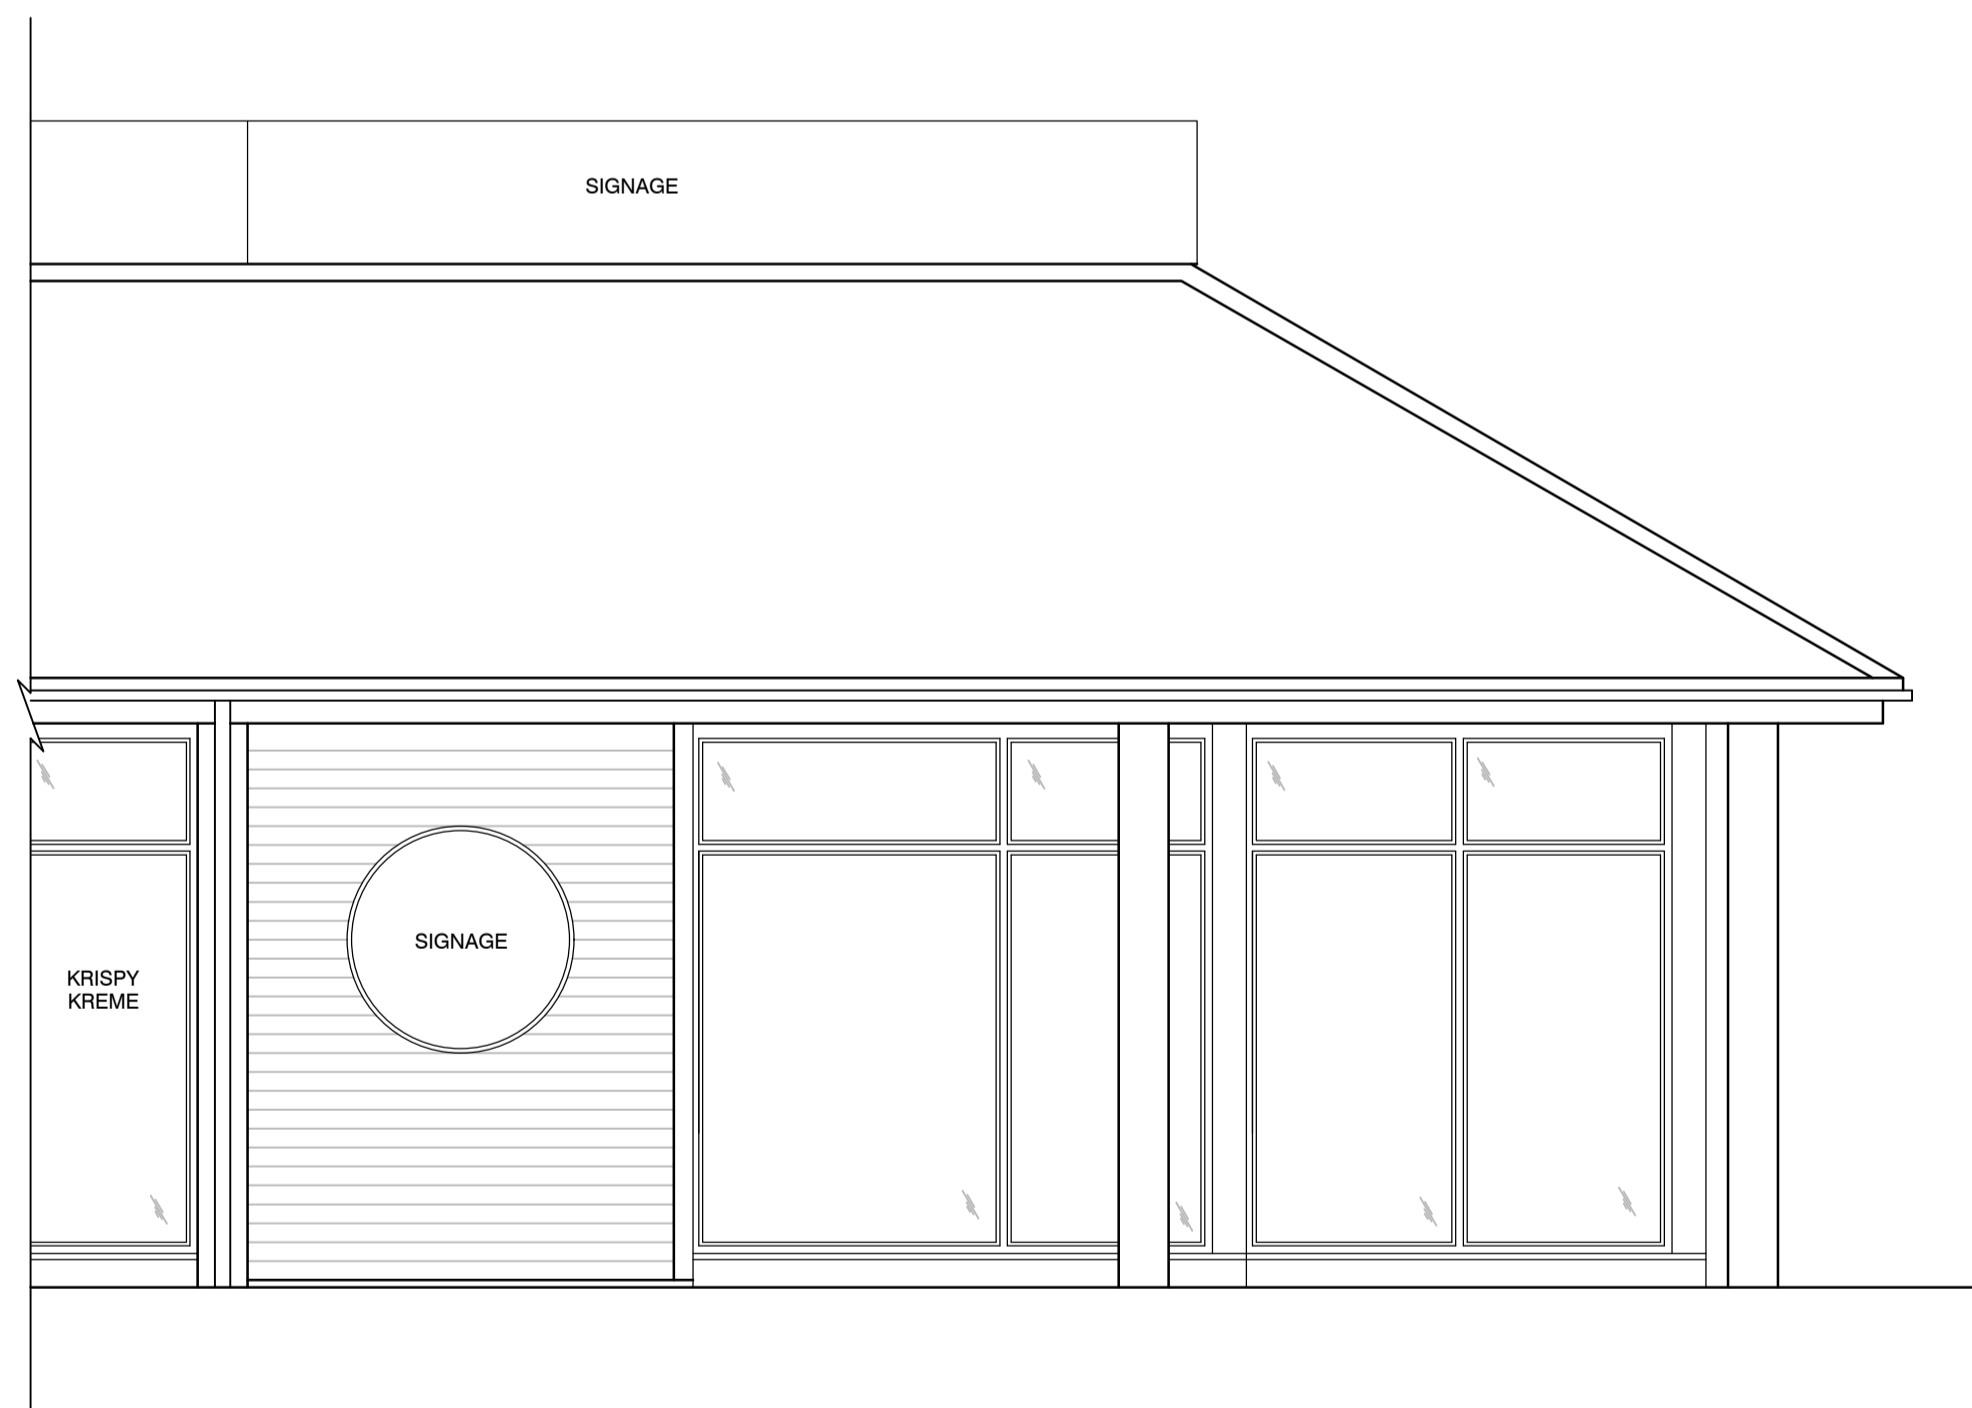

EXISTING LHS ELEVATION (1:50)

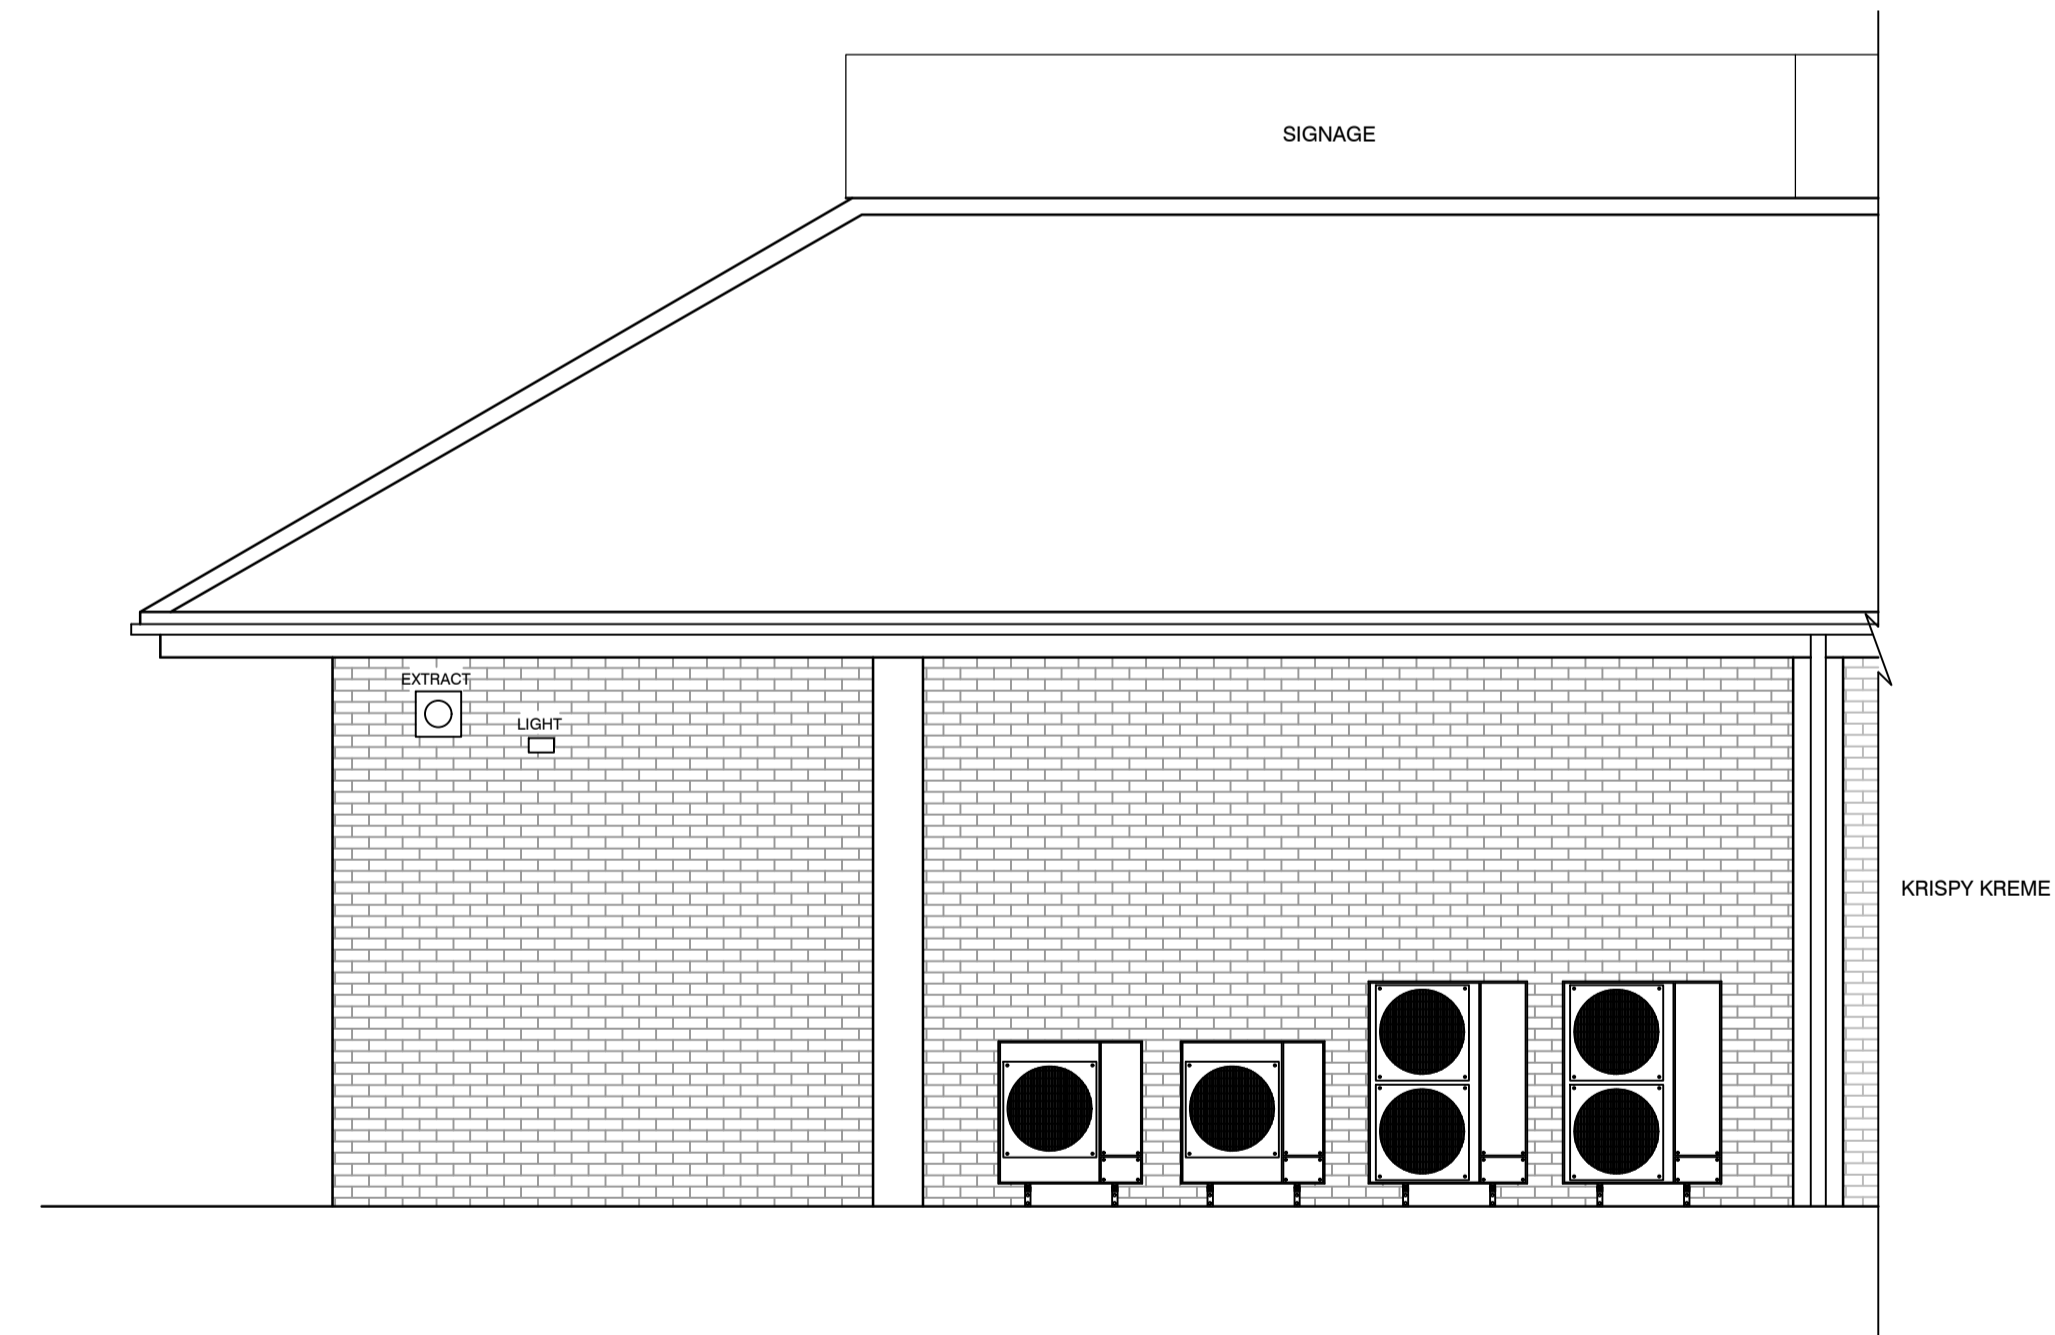

EXISTING RHS ELEVATION (1:50)

UNIT 2 CENTRE 27 BUSINESS PARK
 BANKWOOD WAY
 BRISTALL
 WF17 6TB

0 500 1000 1500 2000 2500mm
 SCALE 1:50