




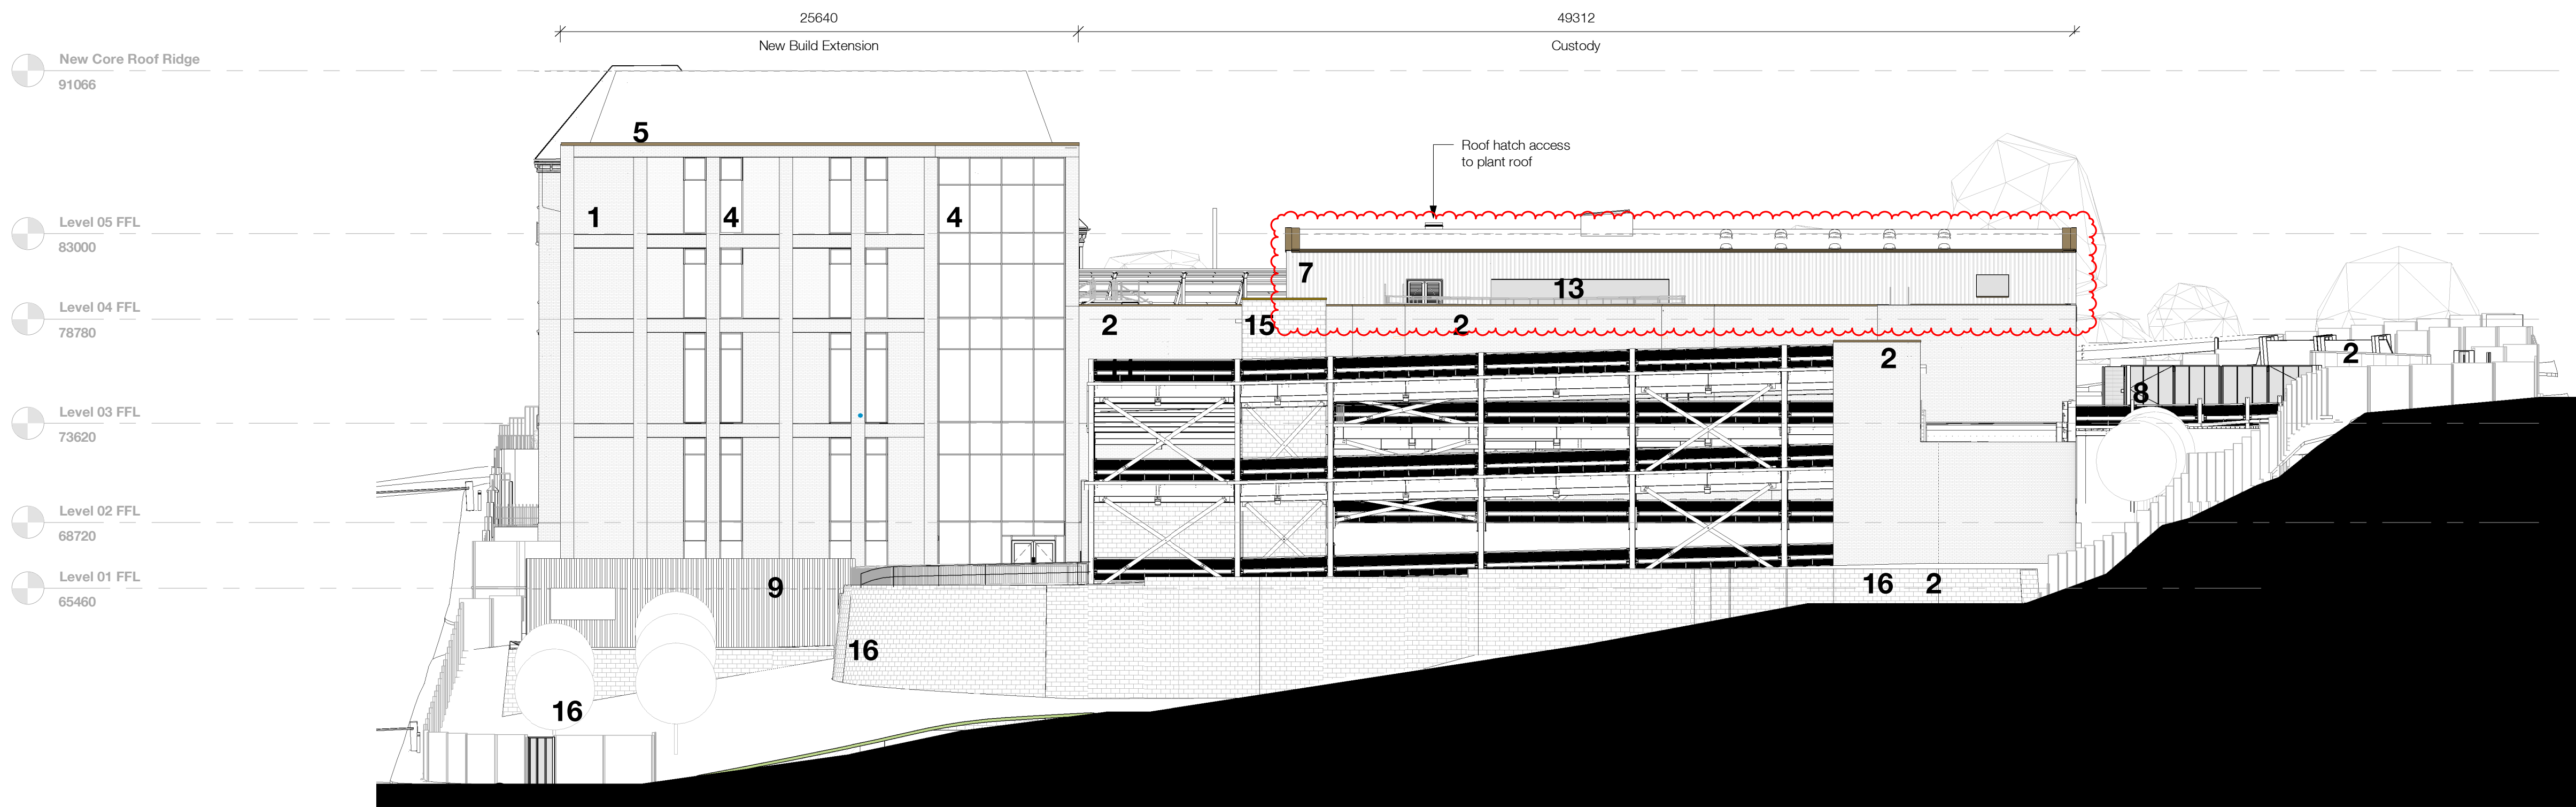


NE North East Elevation
1:200

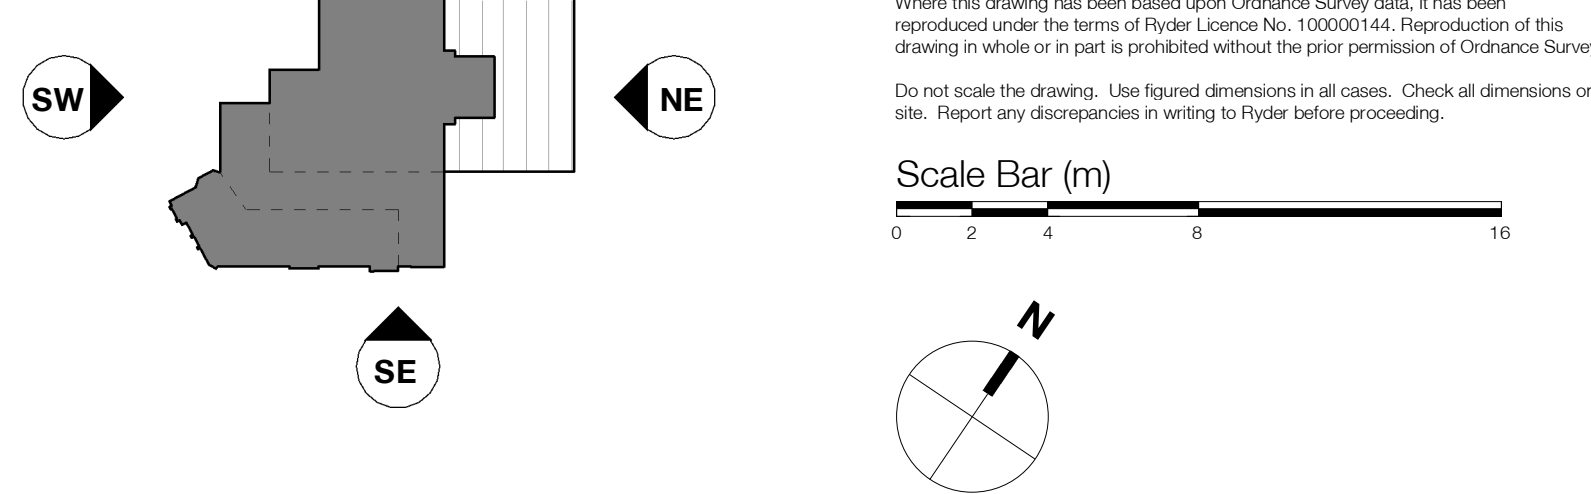


- KEY**
- 1 Brickwork type 01 to new core extension (expressed grid max one brick deep) and public front of house off Halifax Road.
 - 2 Brickwork type 02 to custody and ancillary spaces.
 - 3 20mm recesses in brickwork to add texture.
 - 4 Blast resistant curtain wall and integrated ppc aluminium cladding
 - 5 Euroclad Vioo roofing system with TATA Colorcoat HPS200 finish
 - 6 Standing seam roof screen fixed back to primary steel - light grey colour.
 - 7 Euroclad Elite 52 Profile cladding
 - 8 Security fences, vehicular gates and pedestrian turnstiles.
 - 9 Screened plant enclosure
 - 10 In-situ concrete wall.
 - 11 Pedestrian and vehicle barrier to open sides of steel frame MSCP.
 - 12 Security grille to opening in MSCP for natural ventilation.
 - 13 Louvres to plant areas.
 - 14 Oldroyd windows (excluding rooflights) along SE and SW elevations to be upgraded to blast resistant. Style and colour to match existing.
 - 15 Splitface Blockwork walls to stairs
 - 16 Geo grid retaining walls
- All external envelope finishes refer to Condition 4 - External materials schedule

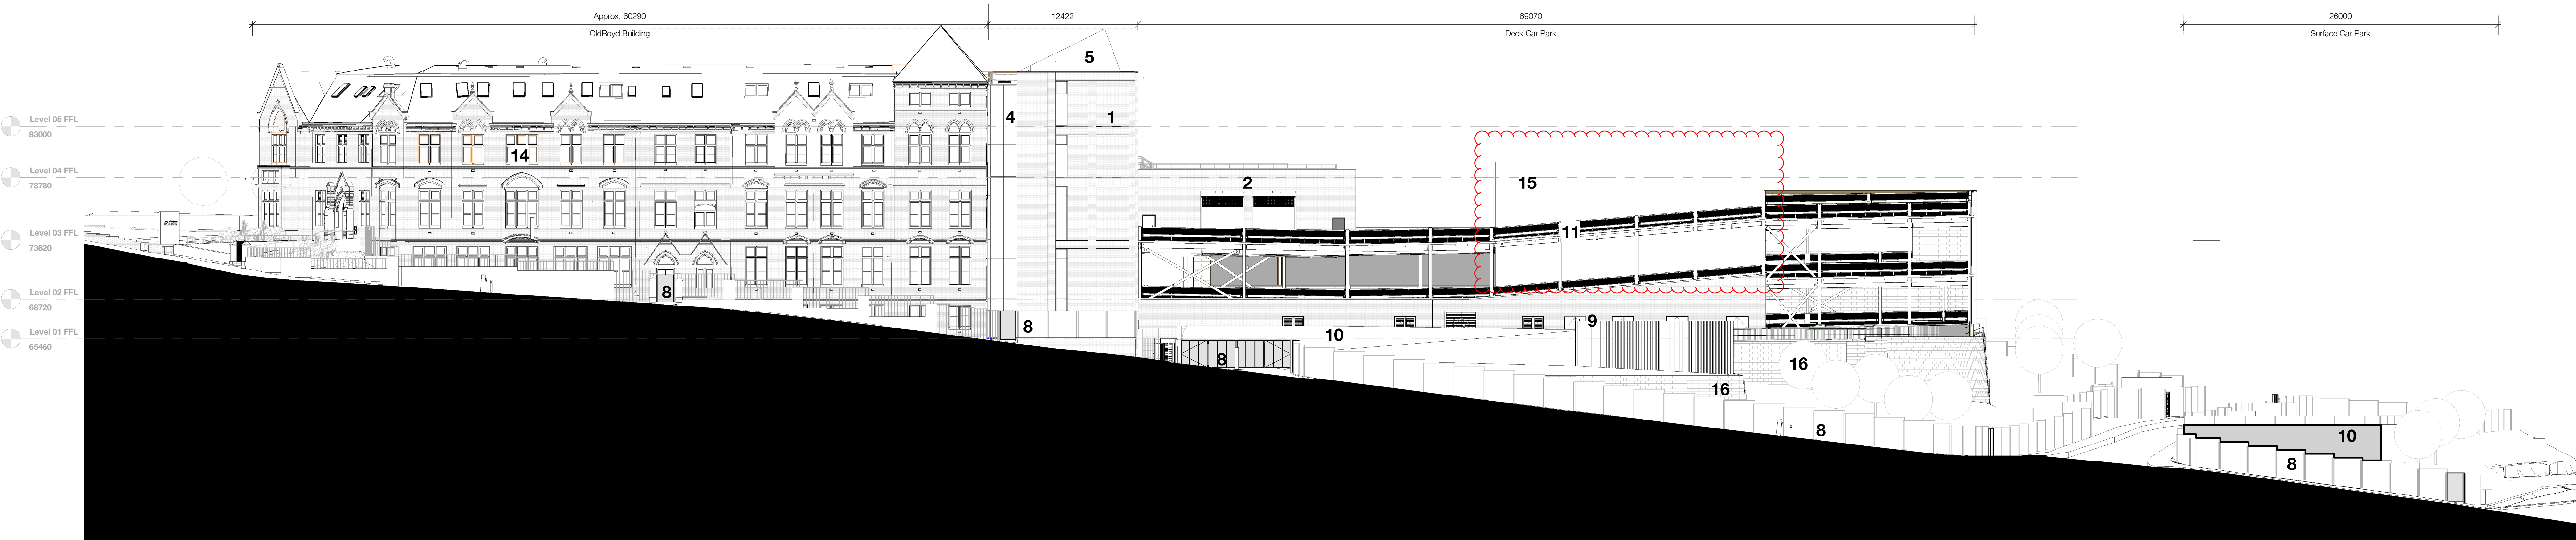

SE South East Elevation
1:200

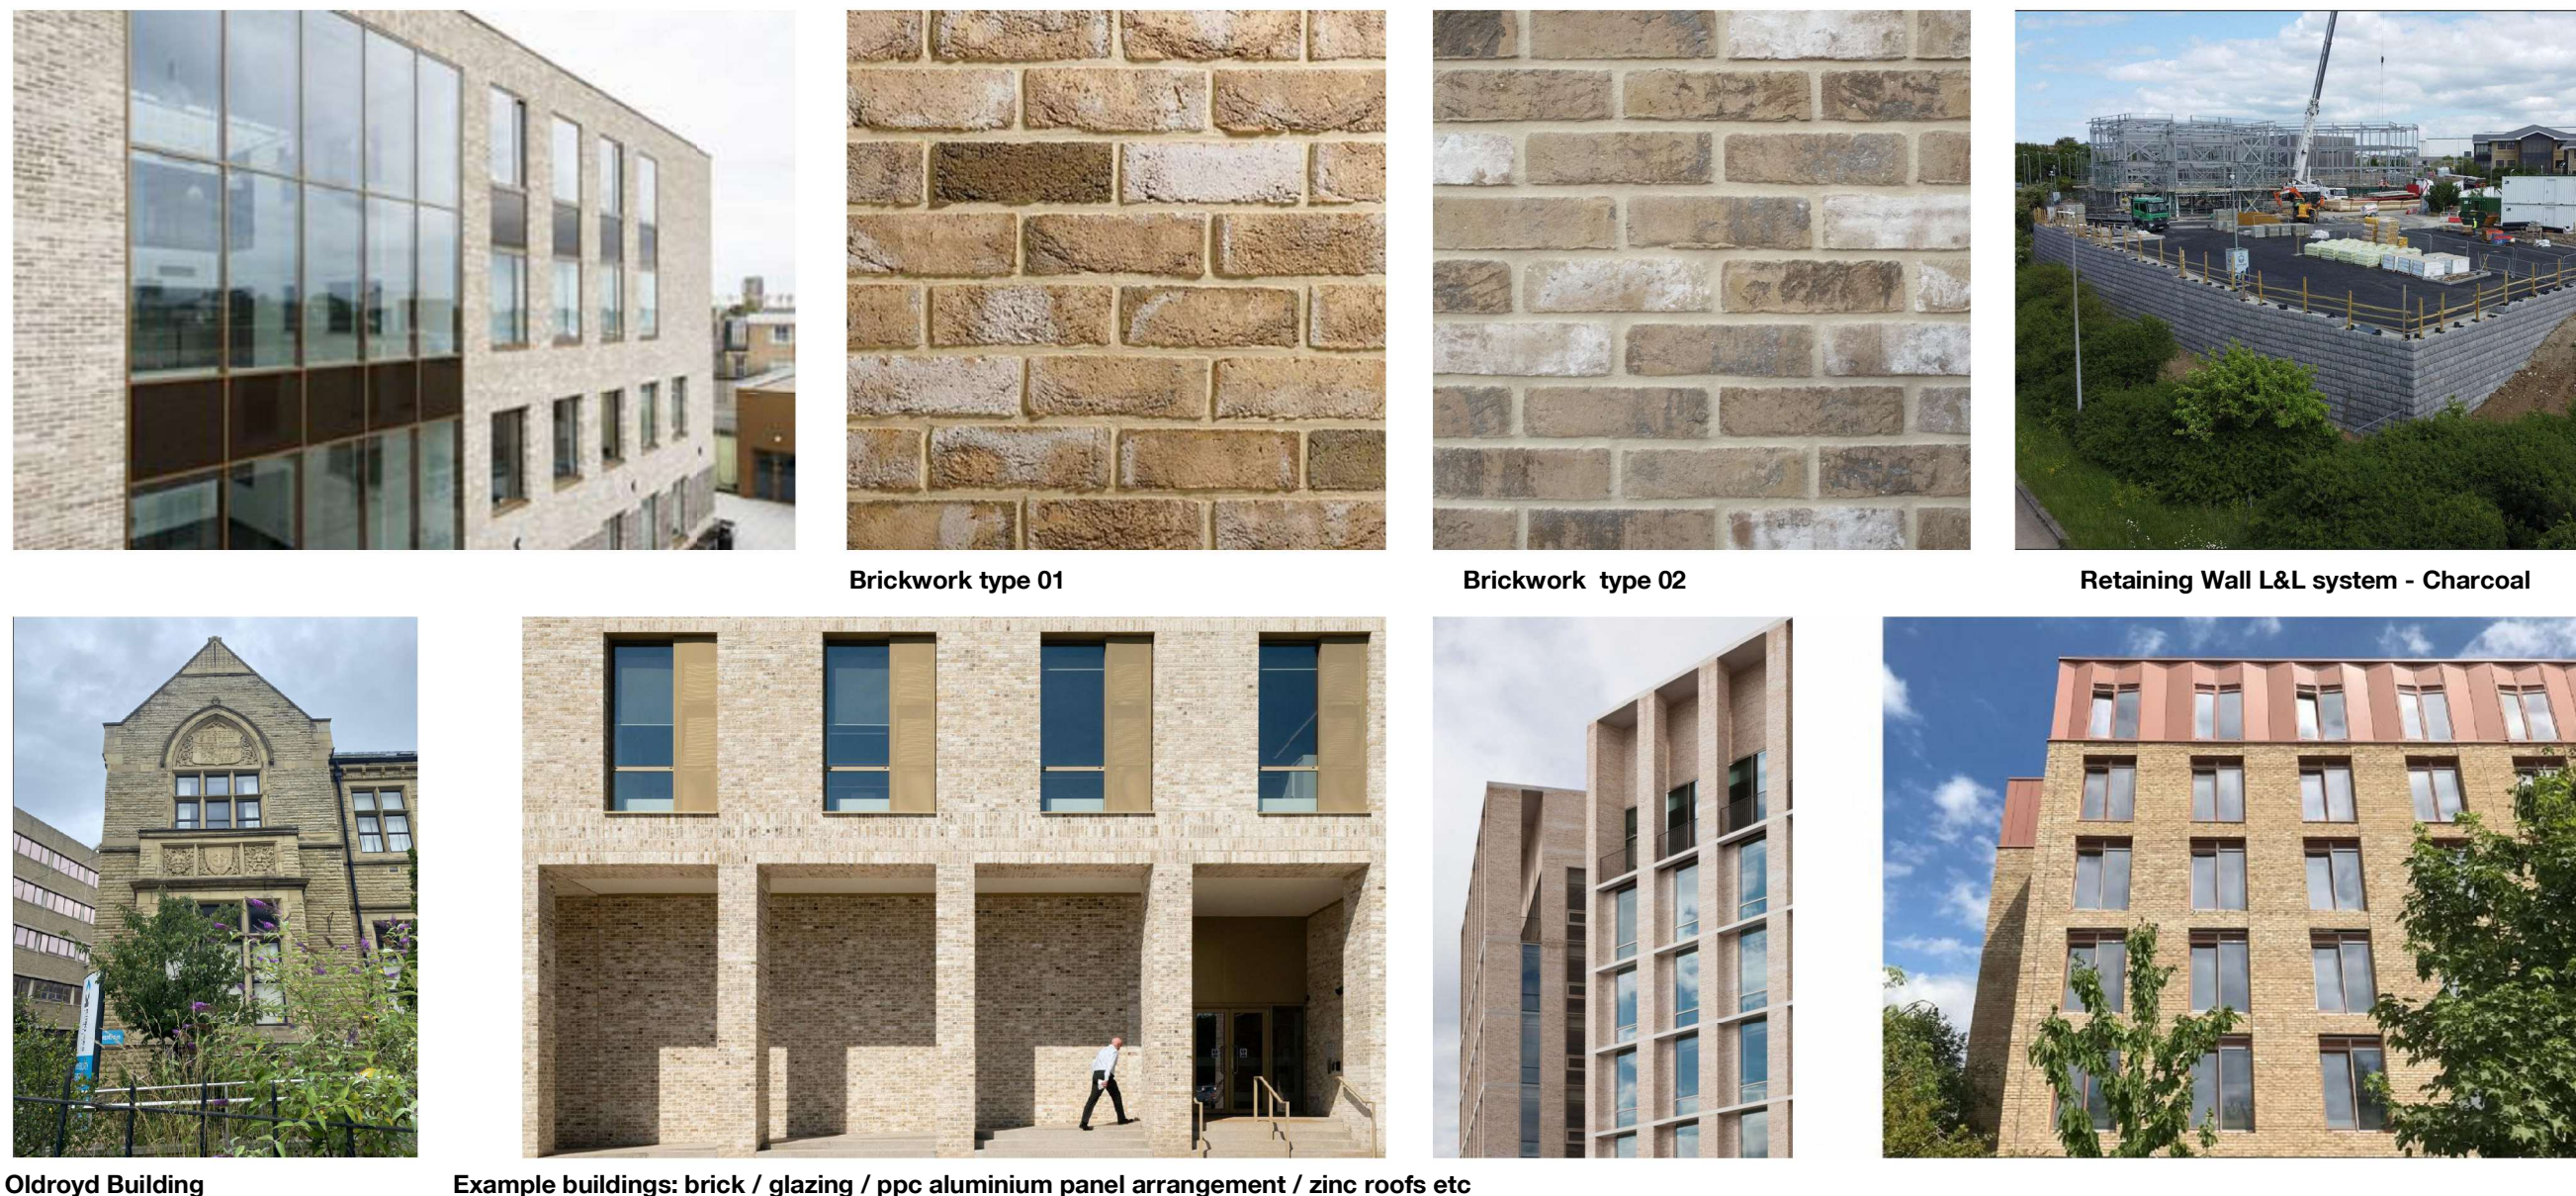

Oldroyd Building Example buildings: brick / glazing / ppc aluminium panel arrangement / zinc roofs etc

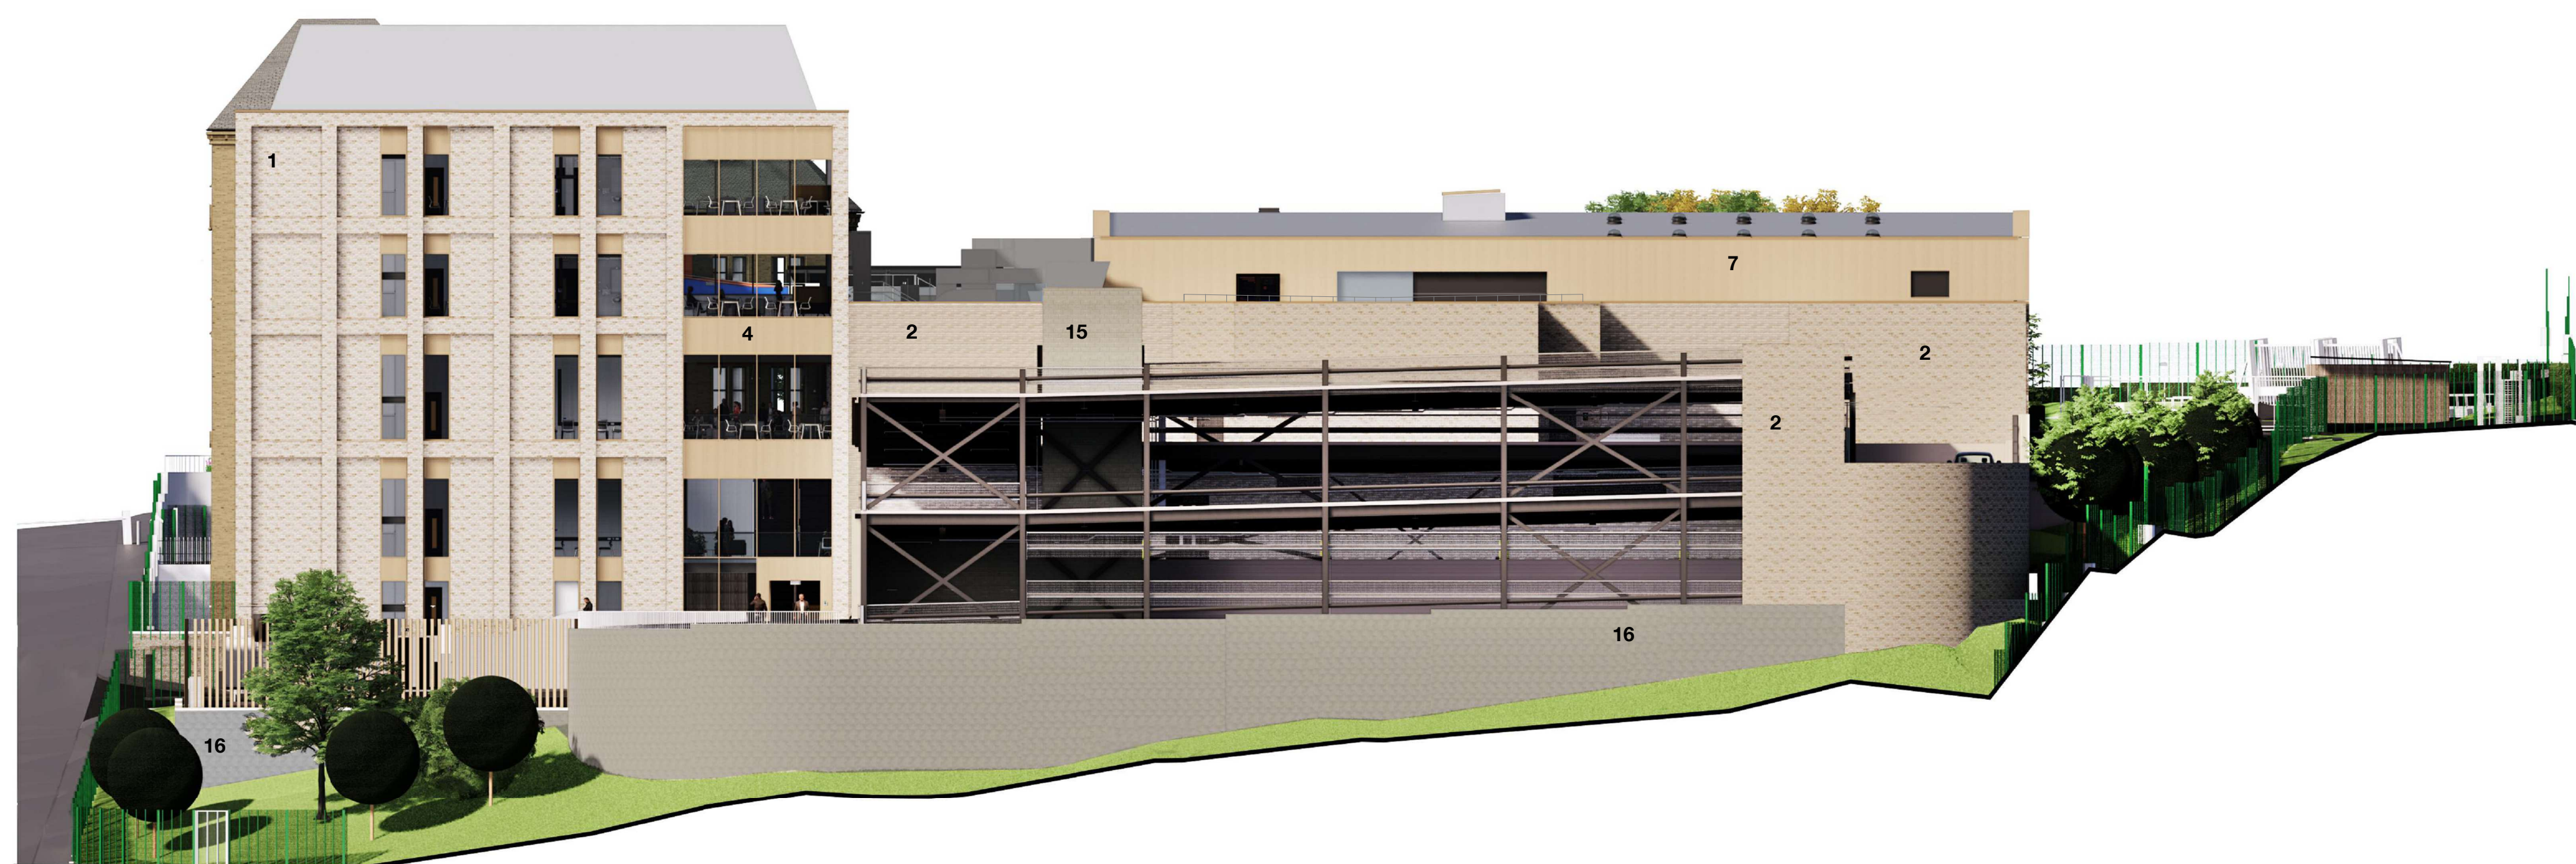

NE North East Elevation - Visualisation

C07	Cladding type updated to plant room and blockwork to MSCP staircase 02 referenced as split face	SAY	SAY	18/01/24
G06	Open Deck updated to suit NMA submission	SAY	SAY	04/09/23
G05	Plant roof PV extent and access indicated	SAY	SAY	10/09/23
G04	Open Deck updated to suit NMA submission	SAY	SAY	23/11/22
G03	Updated and issued for planning	SAY	AYO	18/11/22
G02	Issued for purpose of Planning Condition 04	SAY	AYO	18/11/22
G01	Brickwork and Retaining wall structure updated	SAY	SAY	31/10/22
G00	Former wall added into model, as well as supporting details. Blockwork shown to staircase	LEN	SAY	20/07/22
P7	Issued for Construction Approval	SAY	SAY	11/02/22
P6	Elevations updated to indicate retaining wall	SAY	AYO	17/01/22
P5	Issued for planning submission	JGO	AYO	12/06/21
P4	Stage 4 Issue	JGO	AYO	21/06/21
P3	For Planning	JGO	AYO	08/04/21
P2	Stage 3 Information	JGO	AYO	26/03/21
P1	WP issue for coordination	JGO	AYO	29/01/21
P0	First issue. Work in progress, issued for stage 2 content.	JGO	AYO	12/10/20

Rev.	Description	Drawn	Checked	Date
001	Issued for Construction			
002	West Yorkshire Police			
003	Wilmet Daxson			
004	Halifax Road, Dewsbury, WF13 2AS			
005	Drawing GA Elevations Sheet 2 of 2			

Drawing Number	Project ID	Originator	Zone	Level	Type	Role	Number
6EKD1	- RYD	- ZZ	- ZZ	- DR	- A	-	00301
Project Number	Scale at A0	Status	Revision				
3273-01	As indicated	A1	C07				