



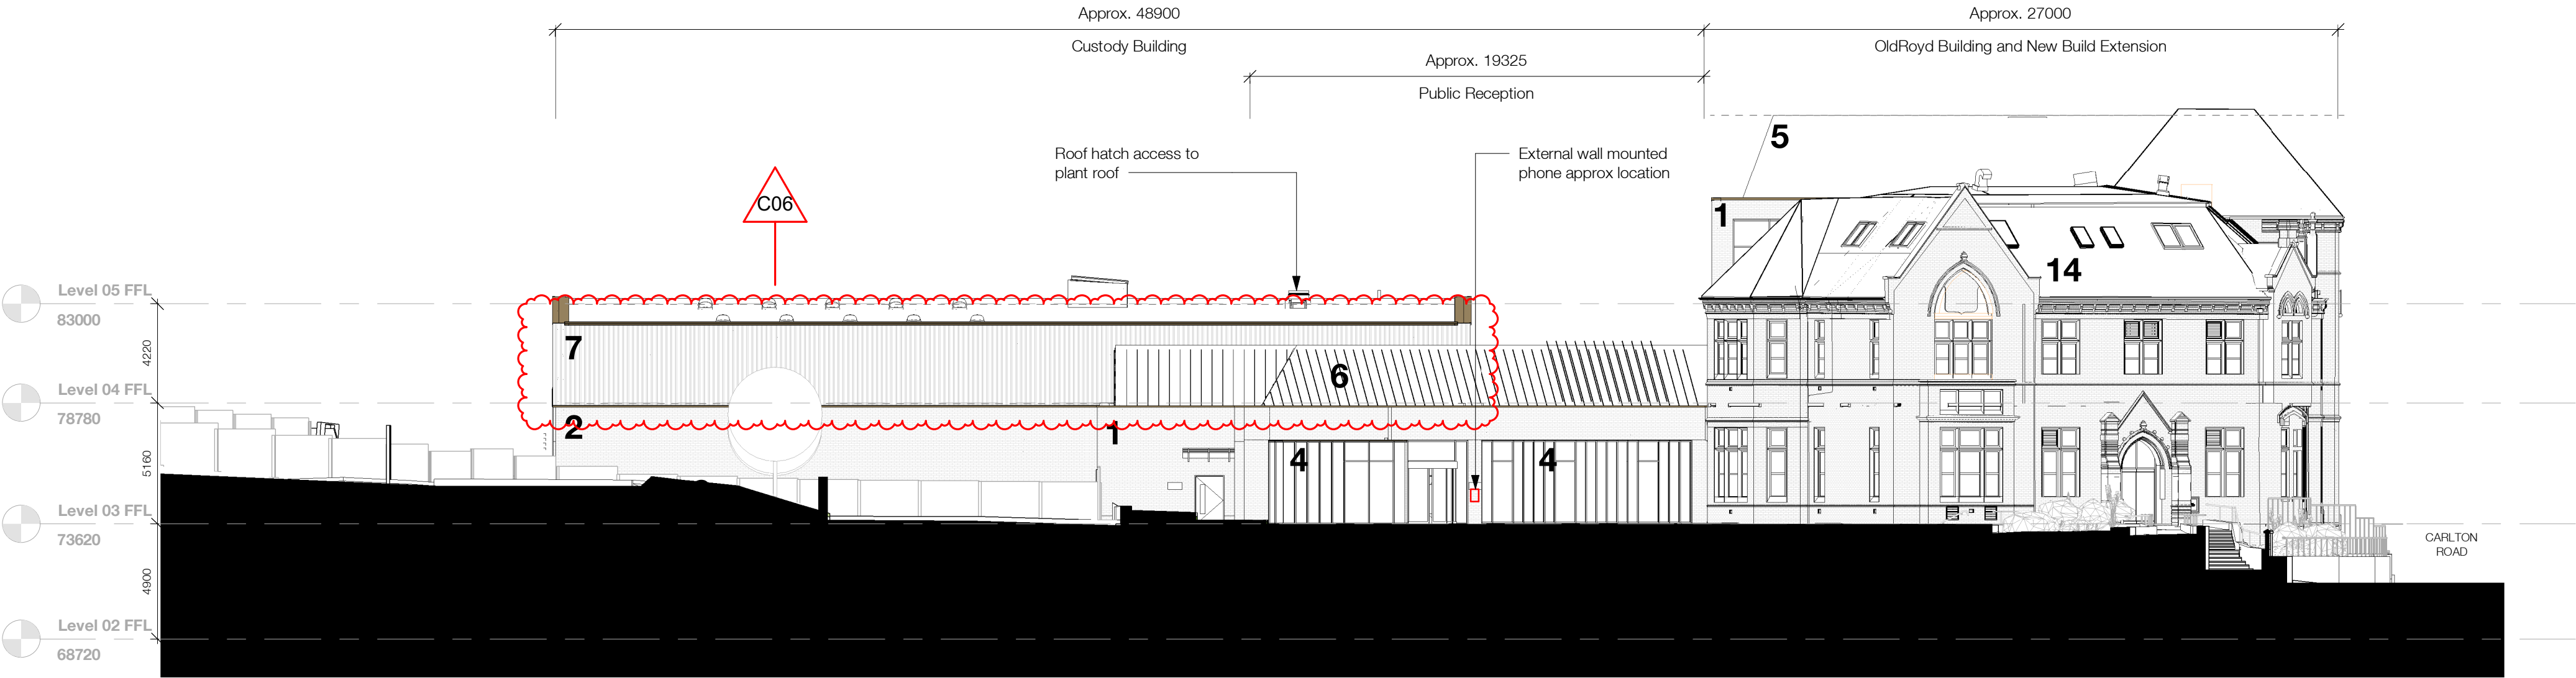


SW South West Elevation
1:200

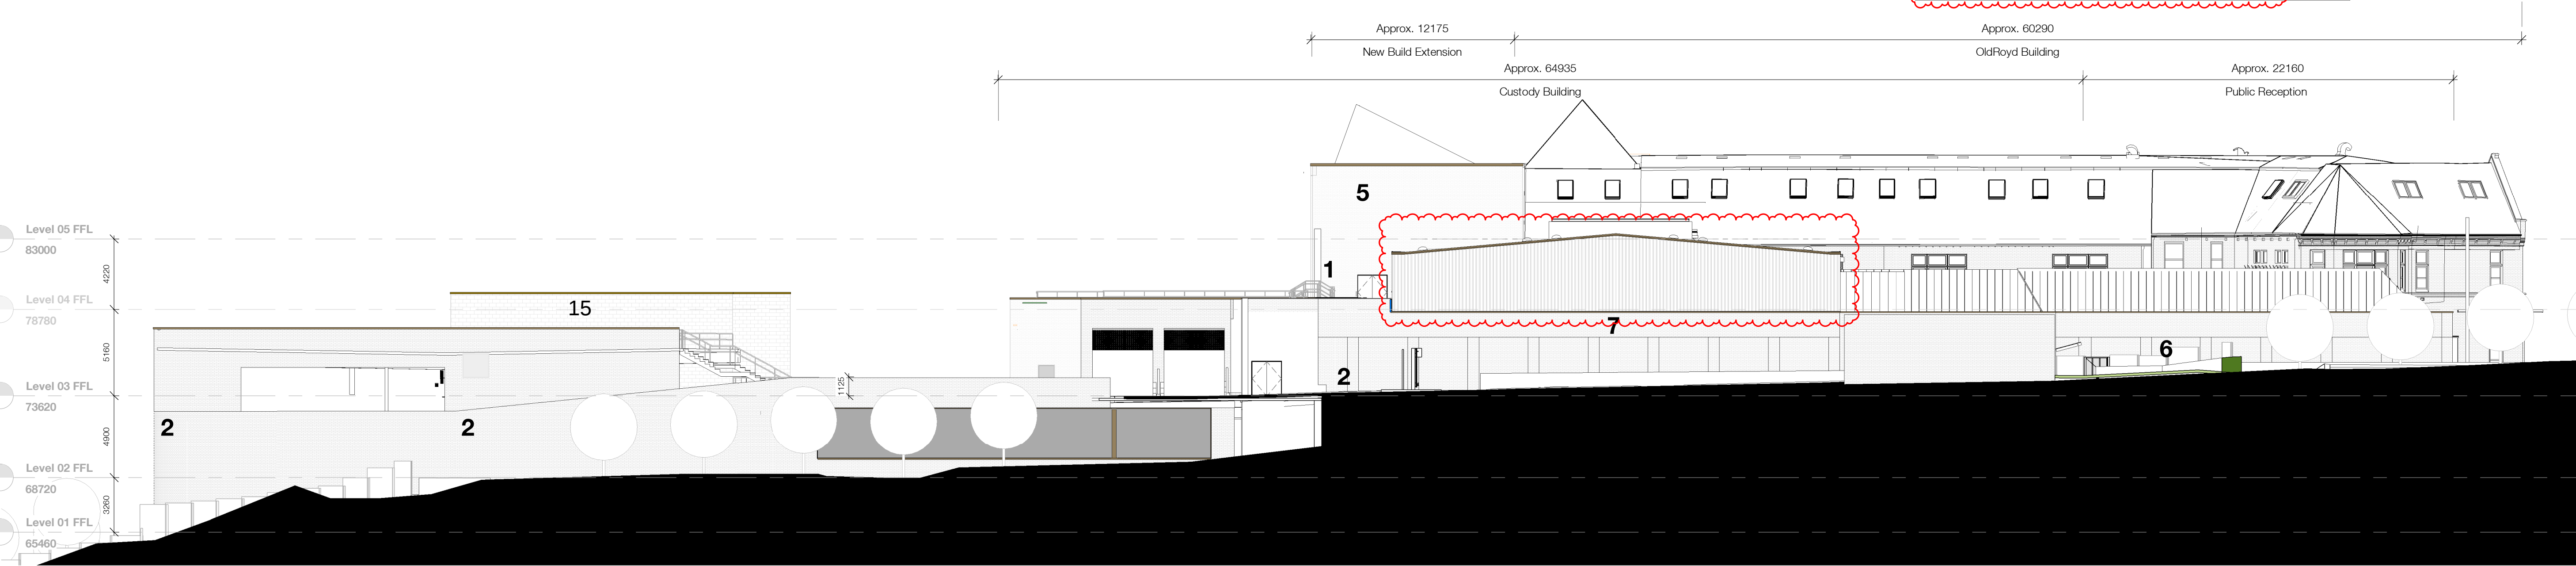

NW North West Elevation
1:200

- KEY**
- 1 Brickwork type 01 to new core extension (expressed grid max one brick deep) and public front of house off Halifax Road.
 - 2 Brickwork type 02 to custody and ancillary spaces.
 - 3 20mm recesses in brickwork to add texture.
 - 4 Blast resistant curtain wall and integrated ppc aluminium cladding
 - 5 Euroclad Vieo roofing system with TATA Colorcoat HPS200 finish
 - 6 Standing seam roof screen fixed back to primary steel - light grey colour.
 - 7 Euroclad Elite 52 Profile cladding
 - 8 Security fences, vehicular gates and pedestrian turnstiles.
 - 9 Screened plant enclosure
 - 10 In-situ concrete wall.
 - 11 Pedestrian and vehicle barrier to open sides of steel frame MSCP.
 - 12 Security grille to opening in MSCP for natural ventilation.
 - 13 Louvres to plant areas.
 - 14 Oldroyd windows (excluding rooflights) along SE and SW elevations to be upgraded to blast resistant. Style and colour to match existing.
 - 15 Splitface Blockwork walls to stairs
 - 16 Geo grid retaining walls
- All external envelope finishes refer to Condition 4 - External materials schedule

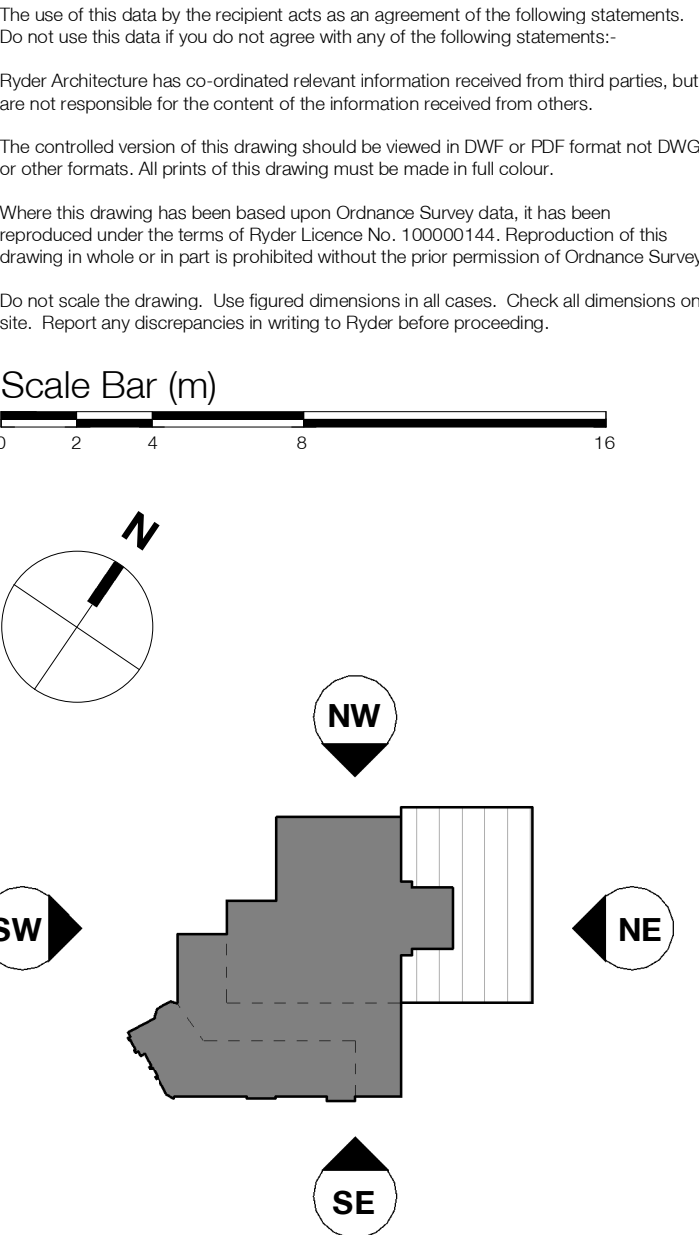

C06	Cladding type updated to plant room and Blockwork to MSCP staircase 02 referenced as split face	SAY	SAY	18/01/24
C05	Van Dock updated to suit NMA submission. Plant room FV extent and access indicated	SAY	SAY	04/09/23
C04	Van Dock updated to suit NMA submission.	SAY	SAY	10/08/23
C03	Updated and issued for planning.	SAY	AYO	23/11/22
C02	Issued for purpose of Planning Condition 04	SAY	AYO	18/11/22
C01	Issued for Construction, Tersar wall added into model. Blockwork shown to staircase	SAY	SAY	20/07/22
P7	Issued for Construction Approval	SAY	SAY	11/02/22
P6	Updated for planning submission	JGO	AYO	12/08/21
P5	Stage 4 issue	JGO	AYO	21/06/21
P4	For Planning	JGO	AYO	08/04/21
P3	Stage 3 Information	JGO	AYO	26/02/21
P2	WIP issue for coordination	JGO	AYO	29/01/21
P1	First issue. Work in progress, issued for stage 2 costing.	JGO	AYO	12/10/20

Rev	Description	Drawn	Checked	Date
	Subability Issued for Construction			
	Project West Yorkshire Police Willmott Dixon Halifax Road, Dewsbury, WF13 2AS			
	Drawing GA Elevations Sheet 1 of 2			


Drawing Number	Originator	Zone	Level	Type	Role	Number
Project ID 6BKD1	RYD	ZZ	ZZ	DR	A	00300
Project Number	Scale at A1	Status	Revision			
3273-01	As indicated	A1	C06			

info@ryderarchitecture.com
www.ryderarchitecture.com


Ryder




Oldroyd Building

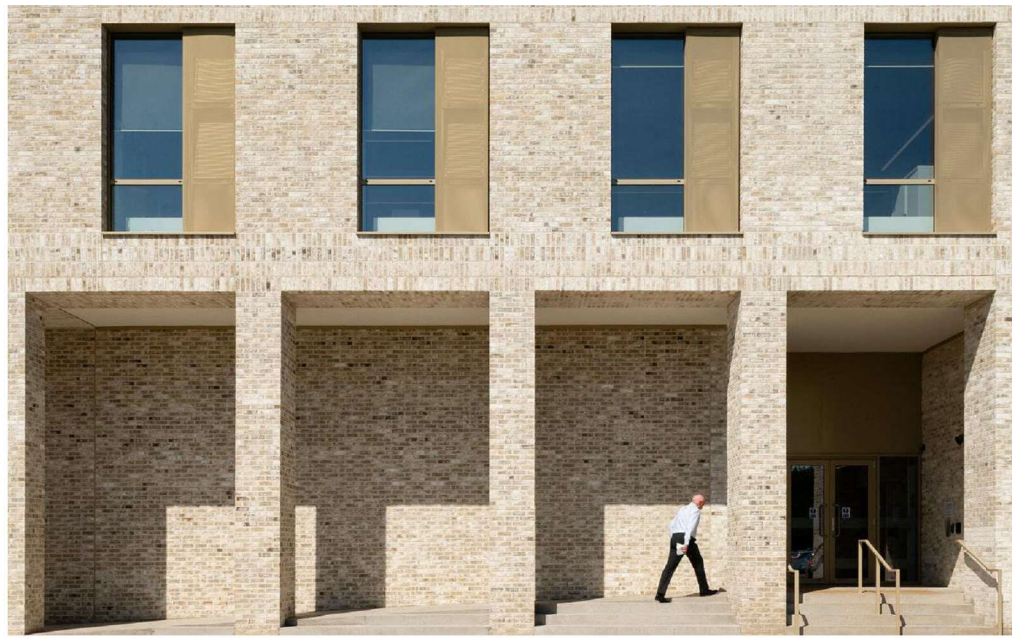

Example buildings: brick / glazing / ppc aluminium panel arrangement / zinc roofs etc

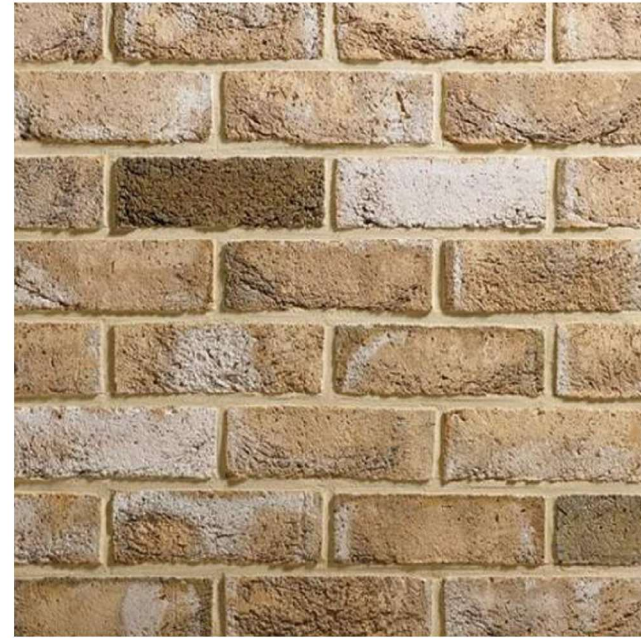

Brickwork type 01

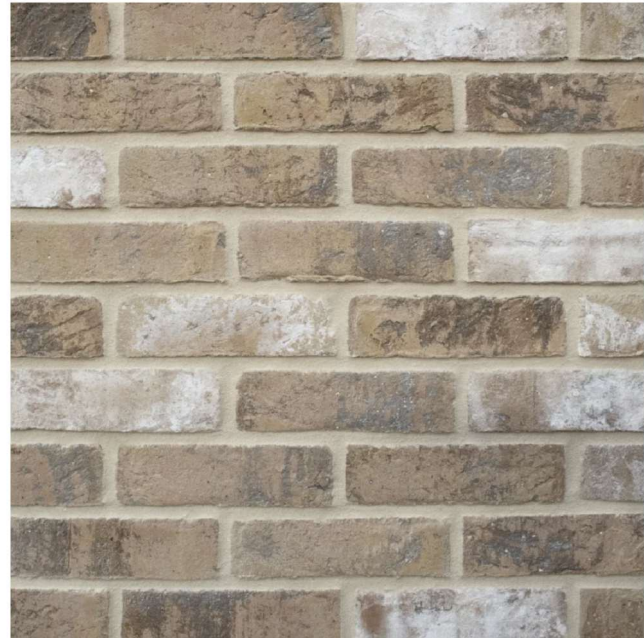

Brickwork type 02