


Use figured dimensions of
All dimensions are in m
otherwise.
All levels are in metres
unless noted otherwise.
This drawing must be rea
other relevant drawings.
Architect and other cons
E KUFIC 2024


NOTES :

PLAN KEY -

APPROVED DWELLNG

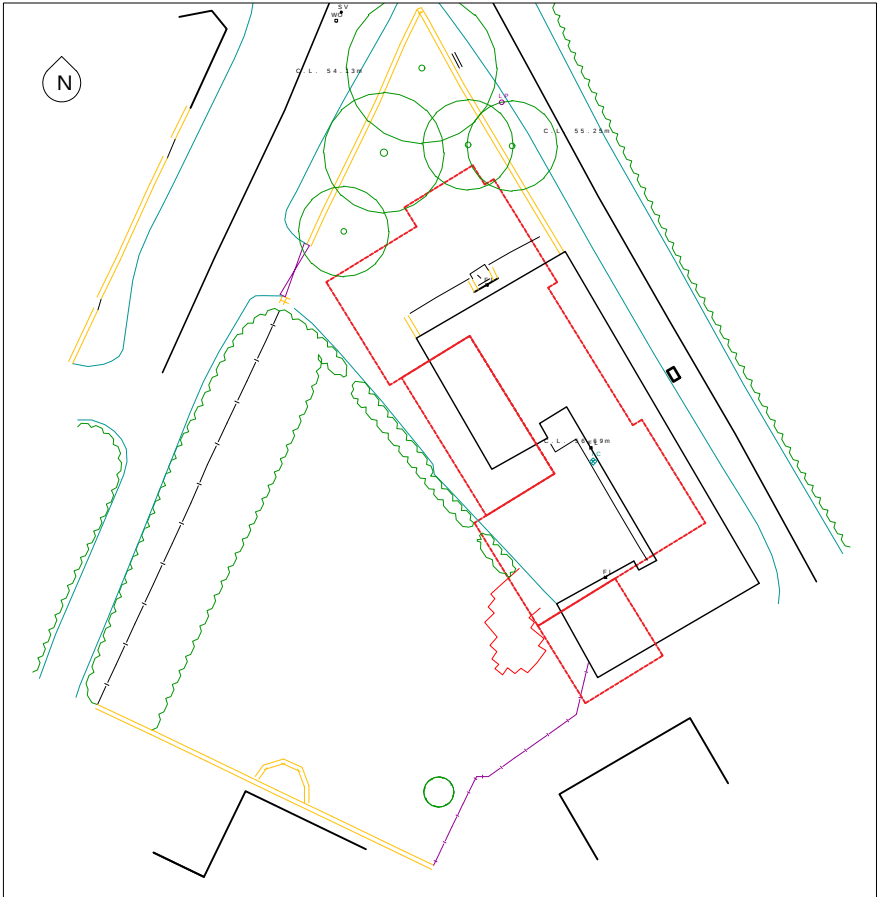

EXISTING SITE PLAN
1 : 500@A3

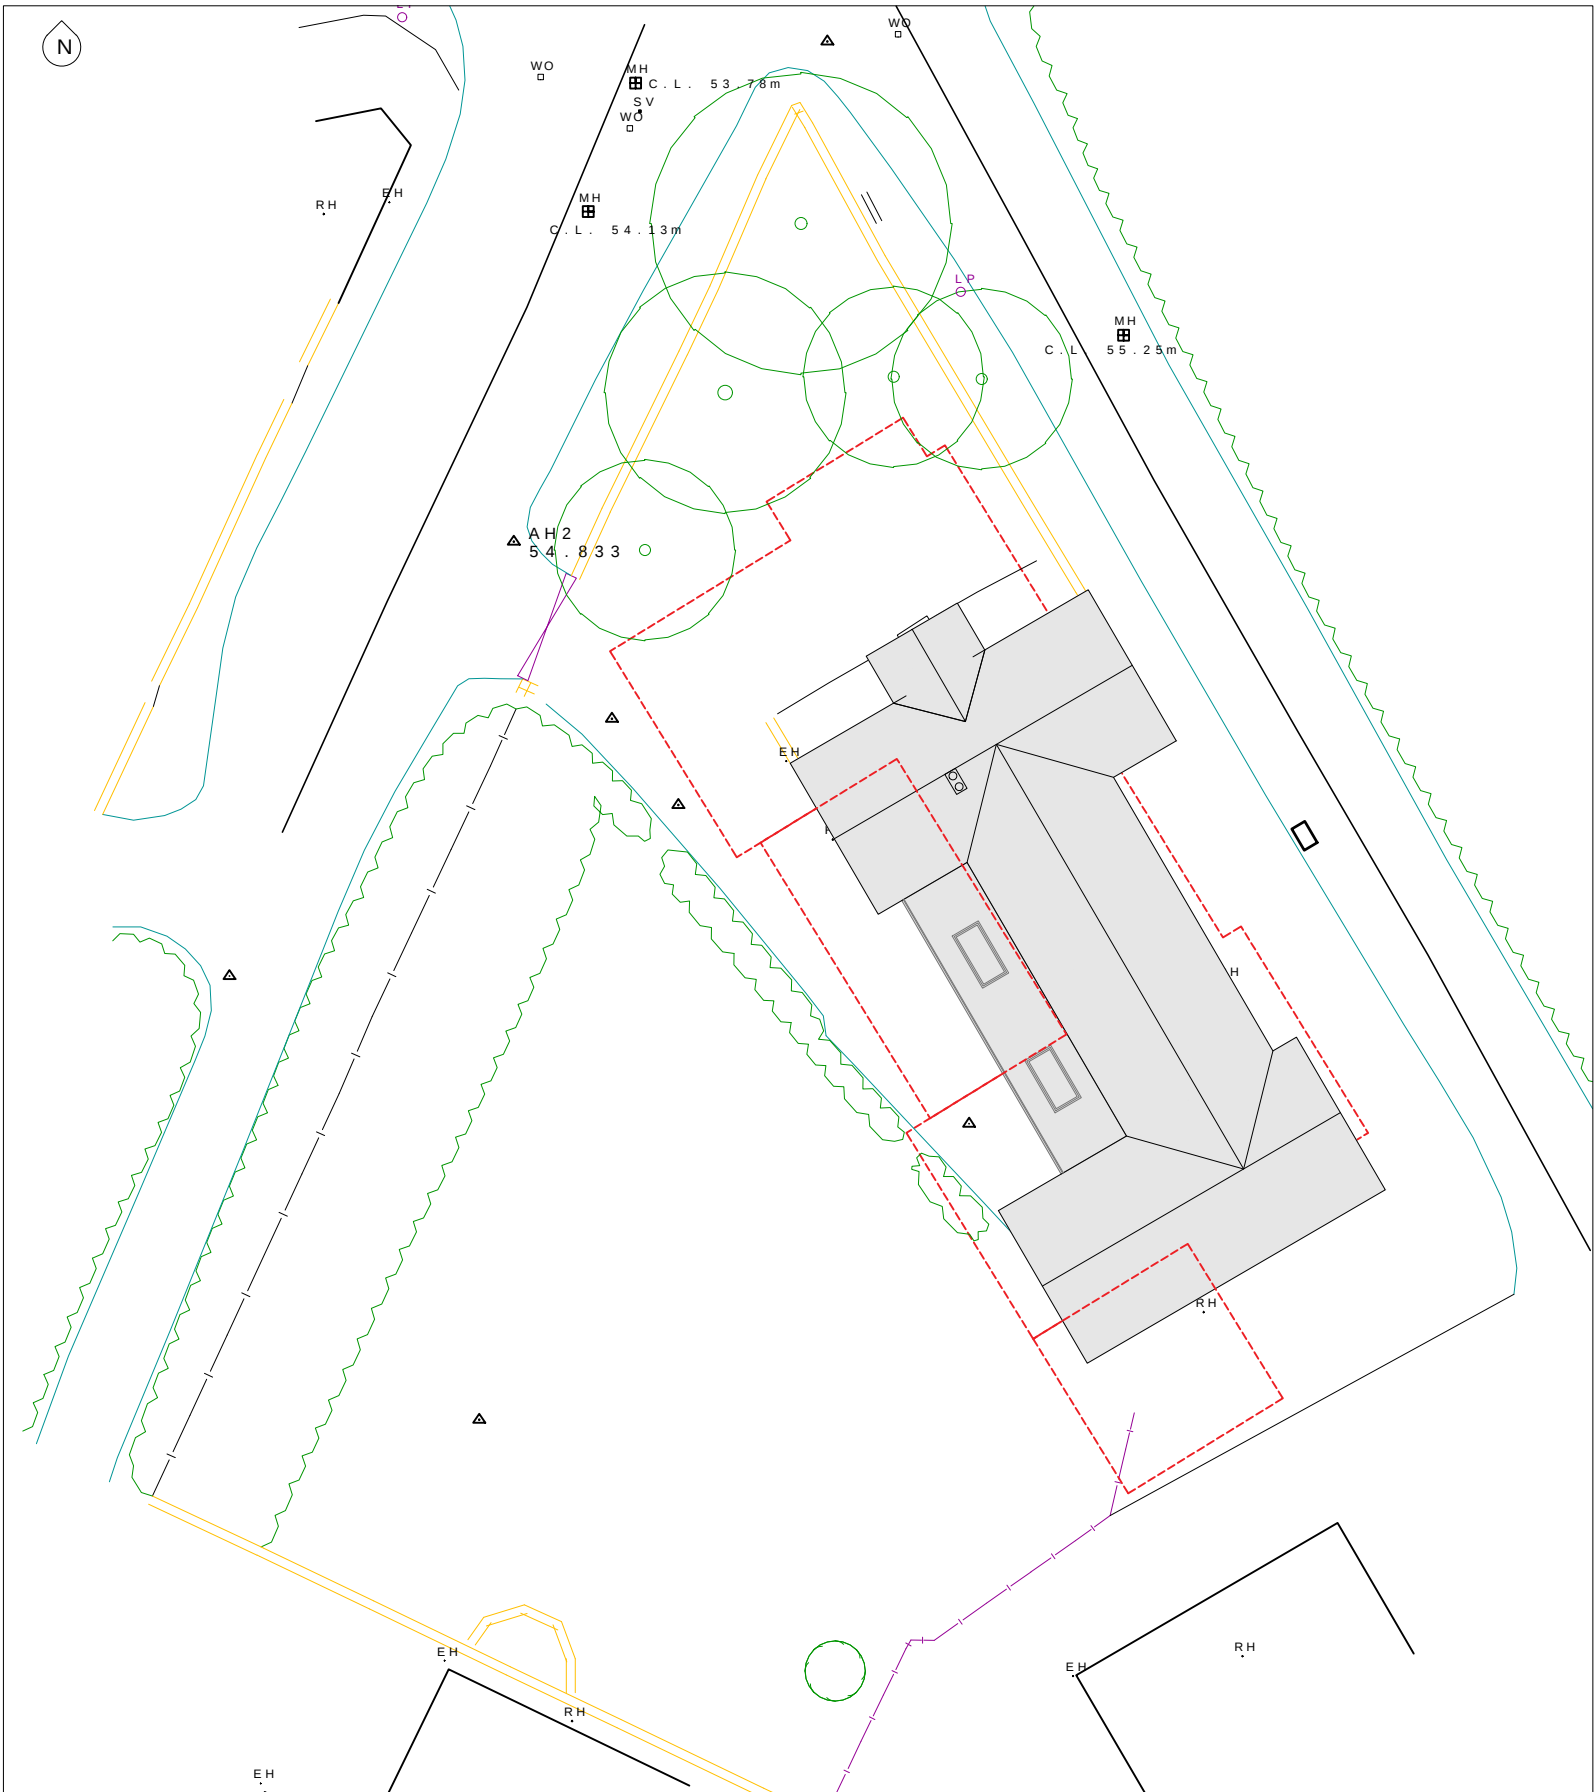

PROPOSED SITE PLAN
1 : 250@A3

KUFIC ARCHITECTS

Suite 24 Batley Business Park,
Technology Drive,
Batley WF17 6ER

Tel: 01924 694 404
info@kufic.co.uk
www.kufic.co.uk

PROJECT:
179 Lees Hall Road, T

TITLE:
Part demolition with
extensions

DESCRIPTION:
Site Plans

DATE: 30/11/23 DRAWN: HD
SCALE: 500 @ A3 CHECKED: A

DRAWING REF: REV:

222 432B