
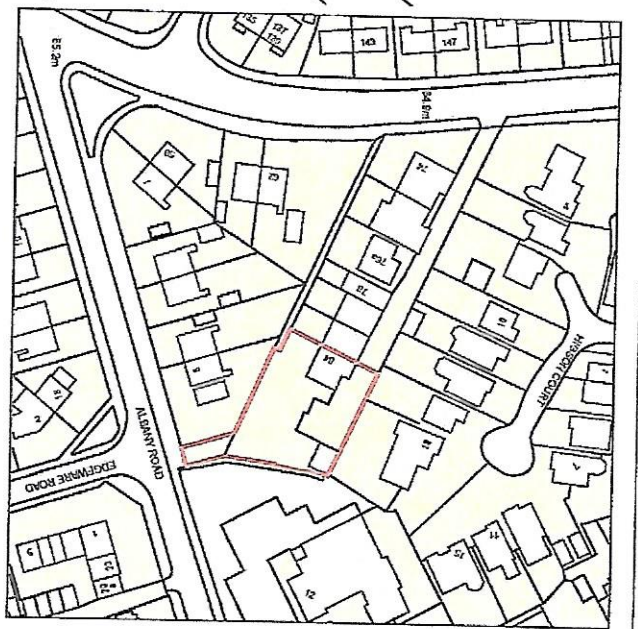


PROPOSED SITE PLAN
SCALE 1:1200

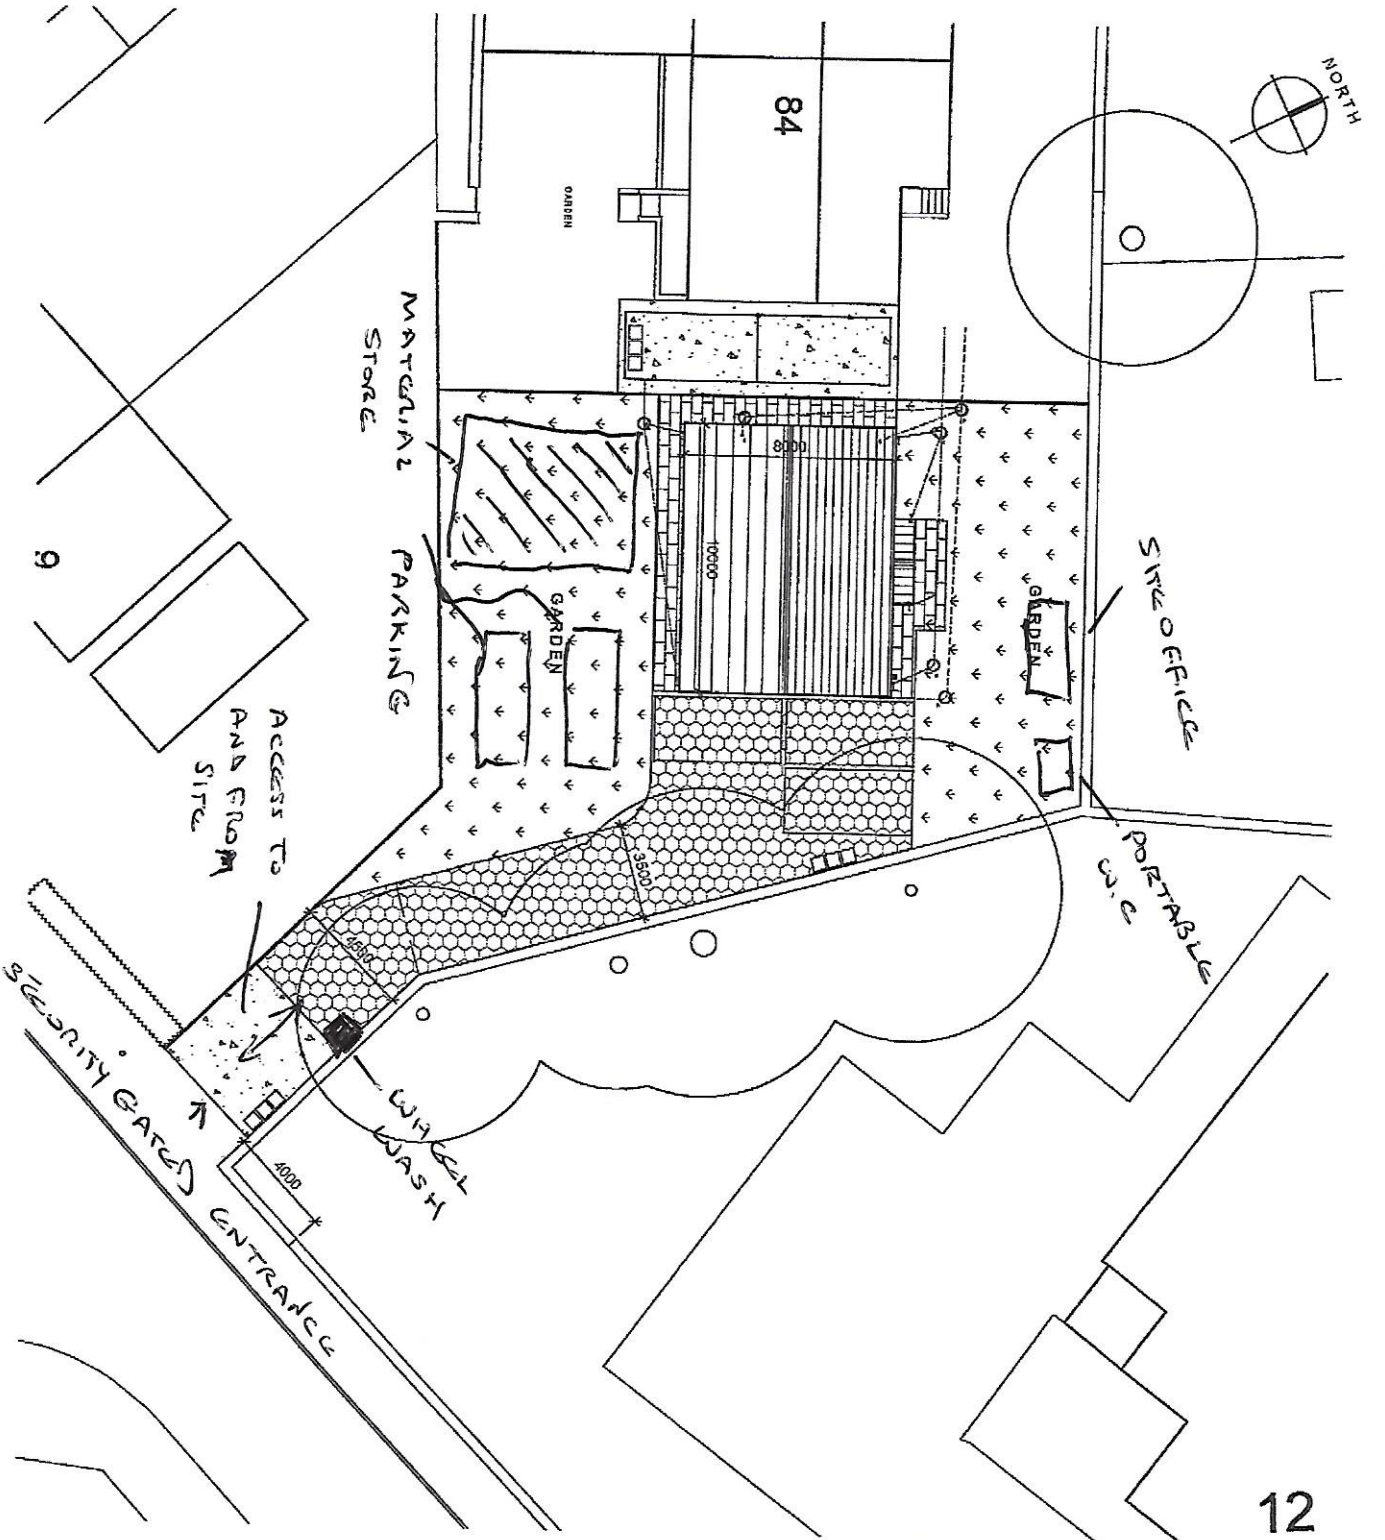

LOCATION PLAN
SCALE 1:1250

Do not scale from this drawing. The contractor must provide all dimensions on site before construction or manufacture of materials.

Project	Proposed New House at: 84a Dalton Green Lane, Huddersfield		
Client	LEVERLANG DEVELOPMENTS Ltd		
Drawn by	Date	Aspd	
RH	AUG 23		
Drawing no	Project no	Site @ A3	Rev
BR 01	23-0213	A.S.	-