

ARCHITECTURE | PLANNING | DESIGN

Malkin Farm
 Brow Lane
 Holmfirth
 HD9 2RJ
 07946872499
paul@paulmatthewsarchitectural.co.uk
www.paulmatthewsarchitectural.co.uk

Company Registration Number: 09898149 – Company Registered in England and Wales



Project
 Removal of Existing Conservatory and Erection of Replacement Conservatory at 3, Beechfield Avenue, Skelmanthorpe, Huddersfield, HD8 9BZ.
 Client

Mr & Mrs M Shaw


Drawing Title/Issue

General Arrangement as Proposed


scale 1:100 date 01/2024 sheet size A2 dwg. no. 24/965/04a

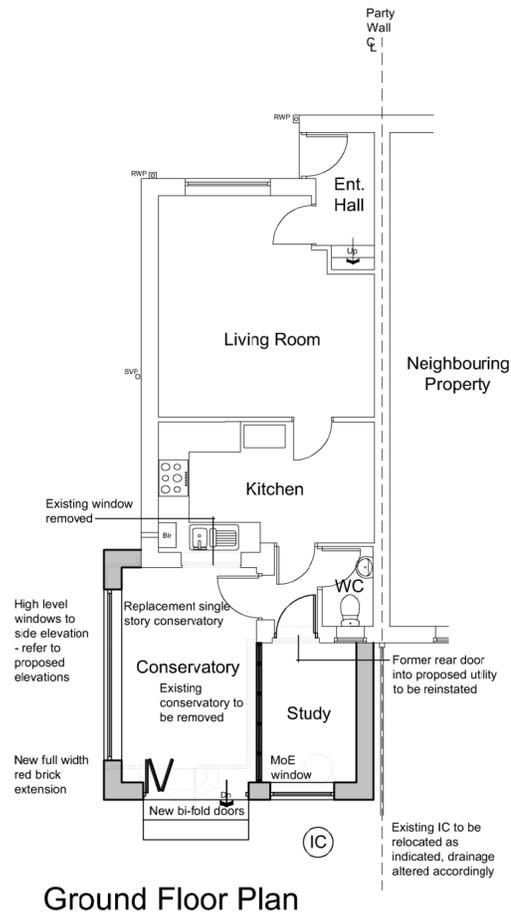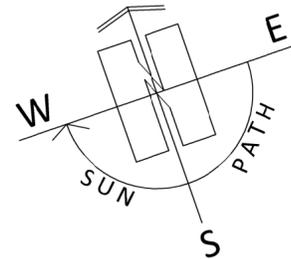


Ground Floor Plan

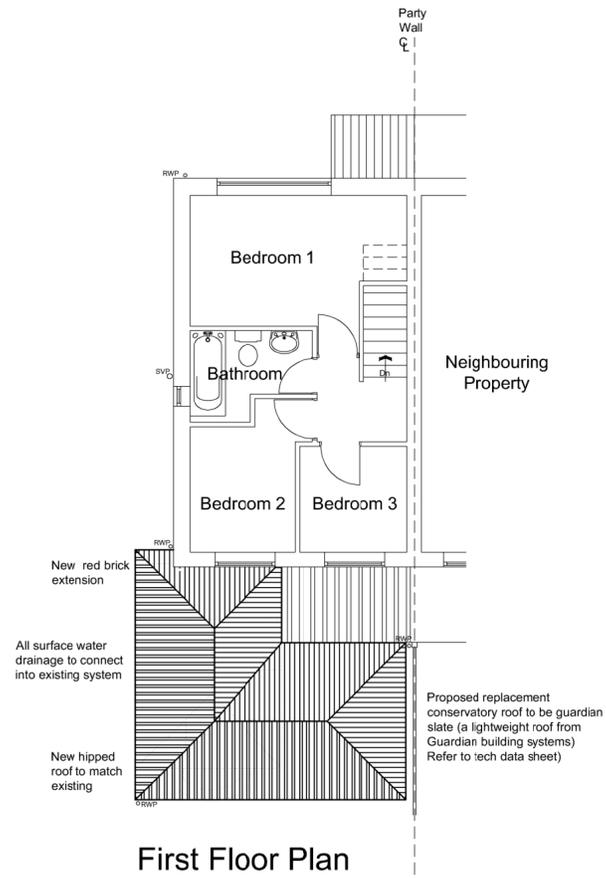


First Floor Plan

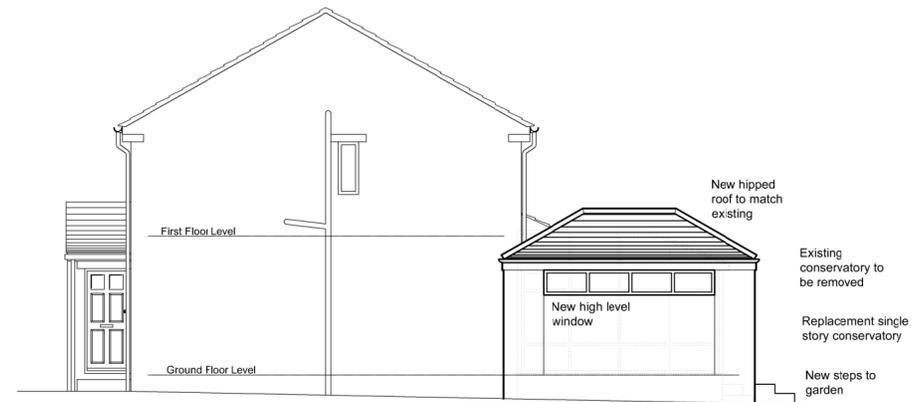

First Floor Plan

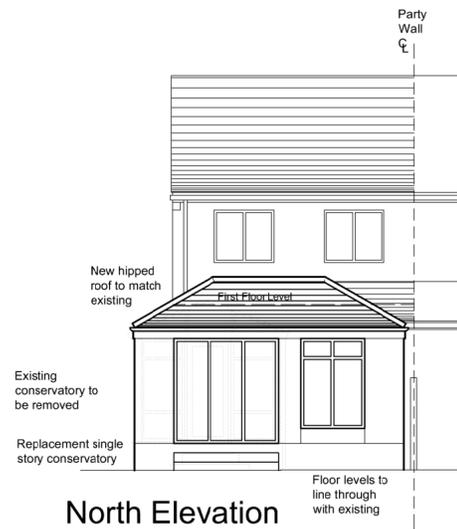

North Elevation

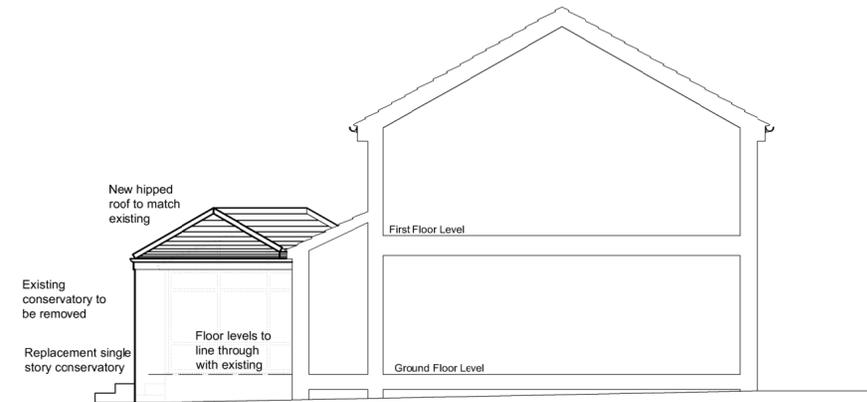

First Floor Plan

