



new house no. 11A Long section

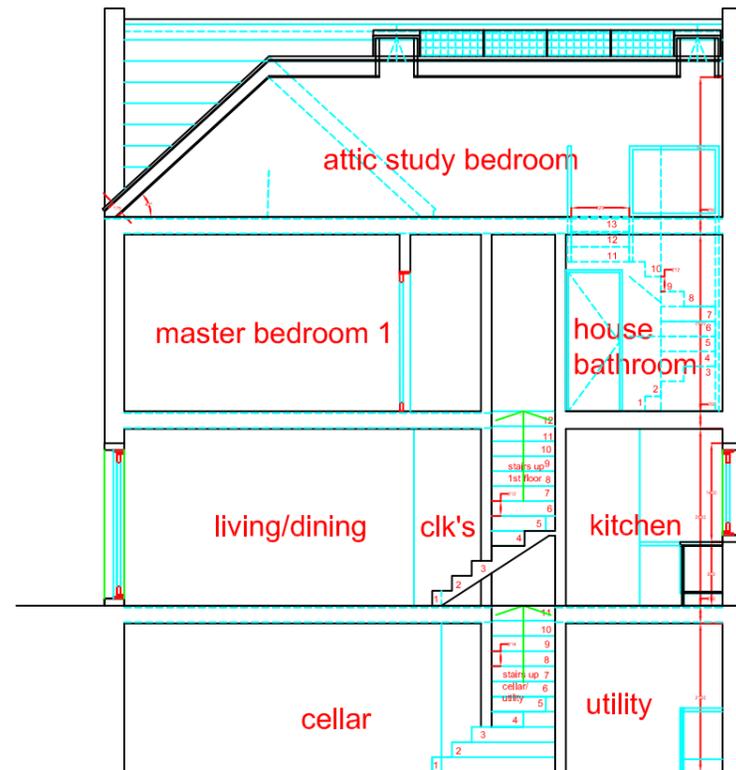

new house no. 11A View 4 south elevation

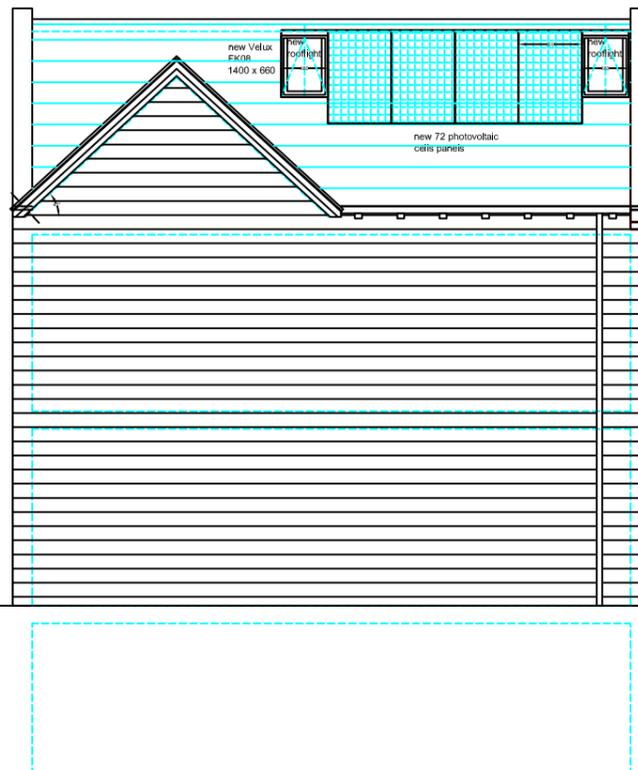

new house no. 11A View 1 east elevation



Residential Development
 @ 11 Station Road, Skelmanthorpe, Huddersfield, West Yorkshire HD8 9AU
 Proposed new house 11 A Station Road
 Elevations South & East + Long section Drawing no. Pmrca QH11A-04 Revision A
 Scale 1:100



new house no. 11A materials

ROOF:
 Main House - natural Yorkshire stone slate roofing.
 Anthracite colour proprietary double glazed roof-lights.

WALLS:
 Main House externally - coursed natural Yorkshire stone.
 Natural yorkshire stone heads, jambs mullions and sills.

WINDOWS:
 Anthracite timber windows clear double glazed, vertically sliding sashes, side hung opening lights, fixed lights and bottom hung wet room and bathroom windows opaque double glazed.

DOORS:
 Front entrance door - Anthracite painted hw frame and 5 panellled hw door with clear glazed fanlight over.
 Rear entrance door - Clear glazed anthracite timber sliding doors and frame.

ABOVE GROUND DRAINAGE:
 Soil vent pipe - cast iron finish anthracite.
 Gutters - timber finish anthracite supported on projecting natural Yorkshire stone plain corbels.
 Down-pipes cast iron anthracite finish.