


12477.5

1m

5m

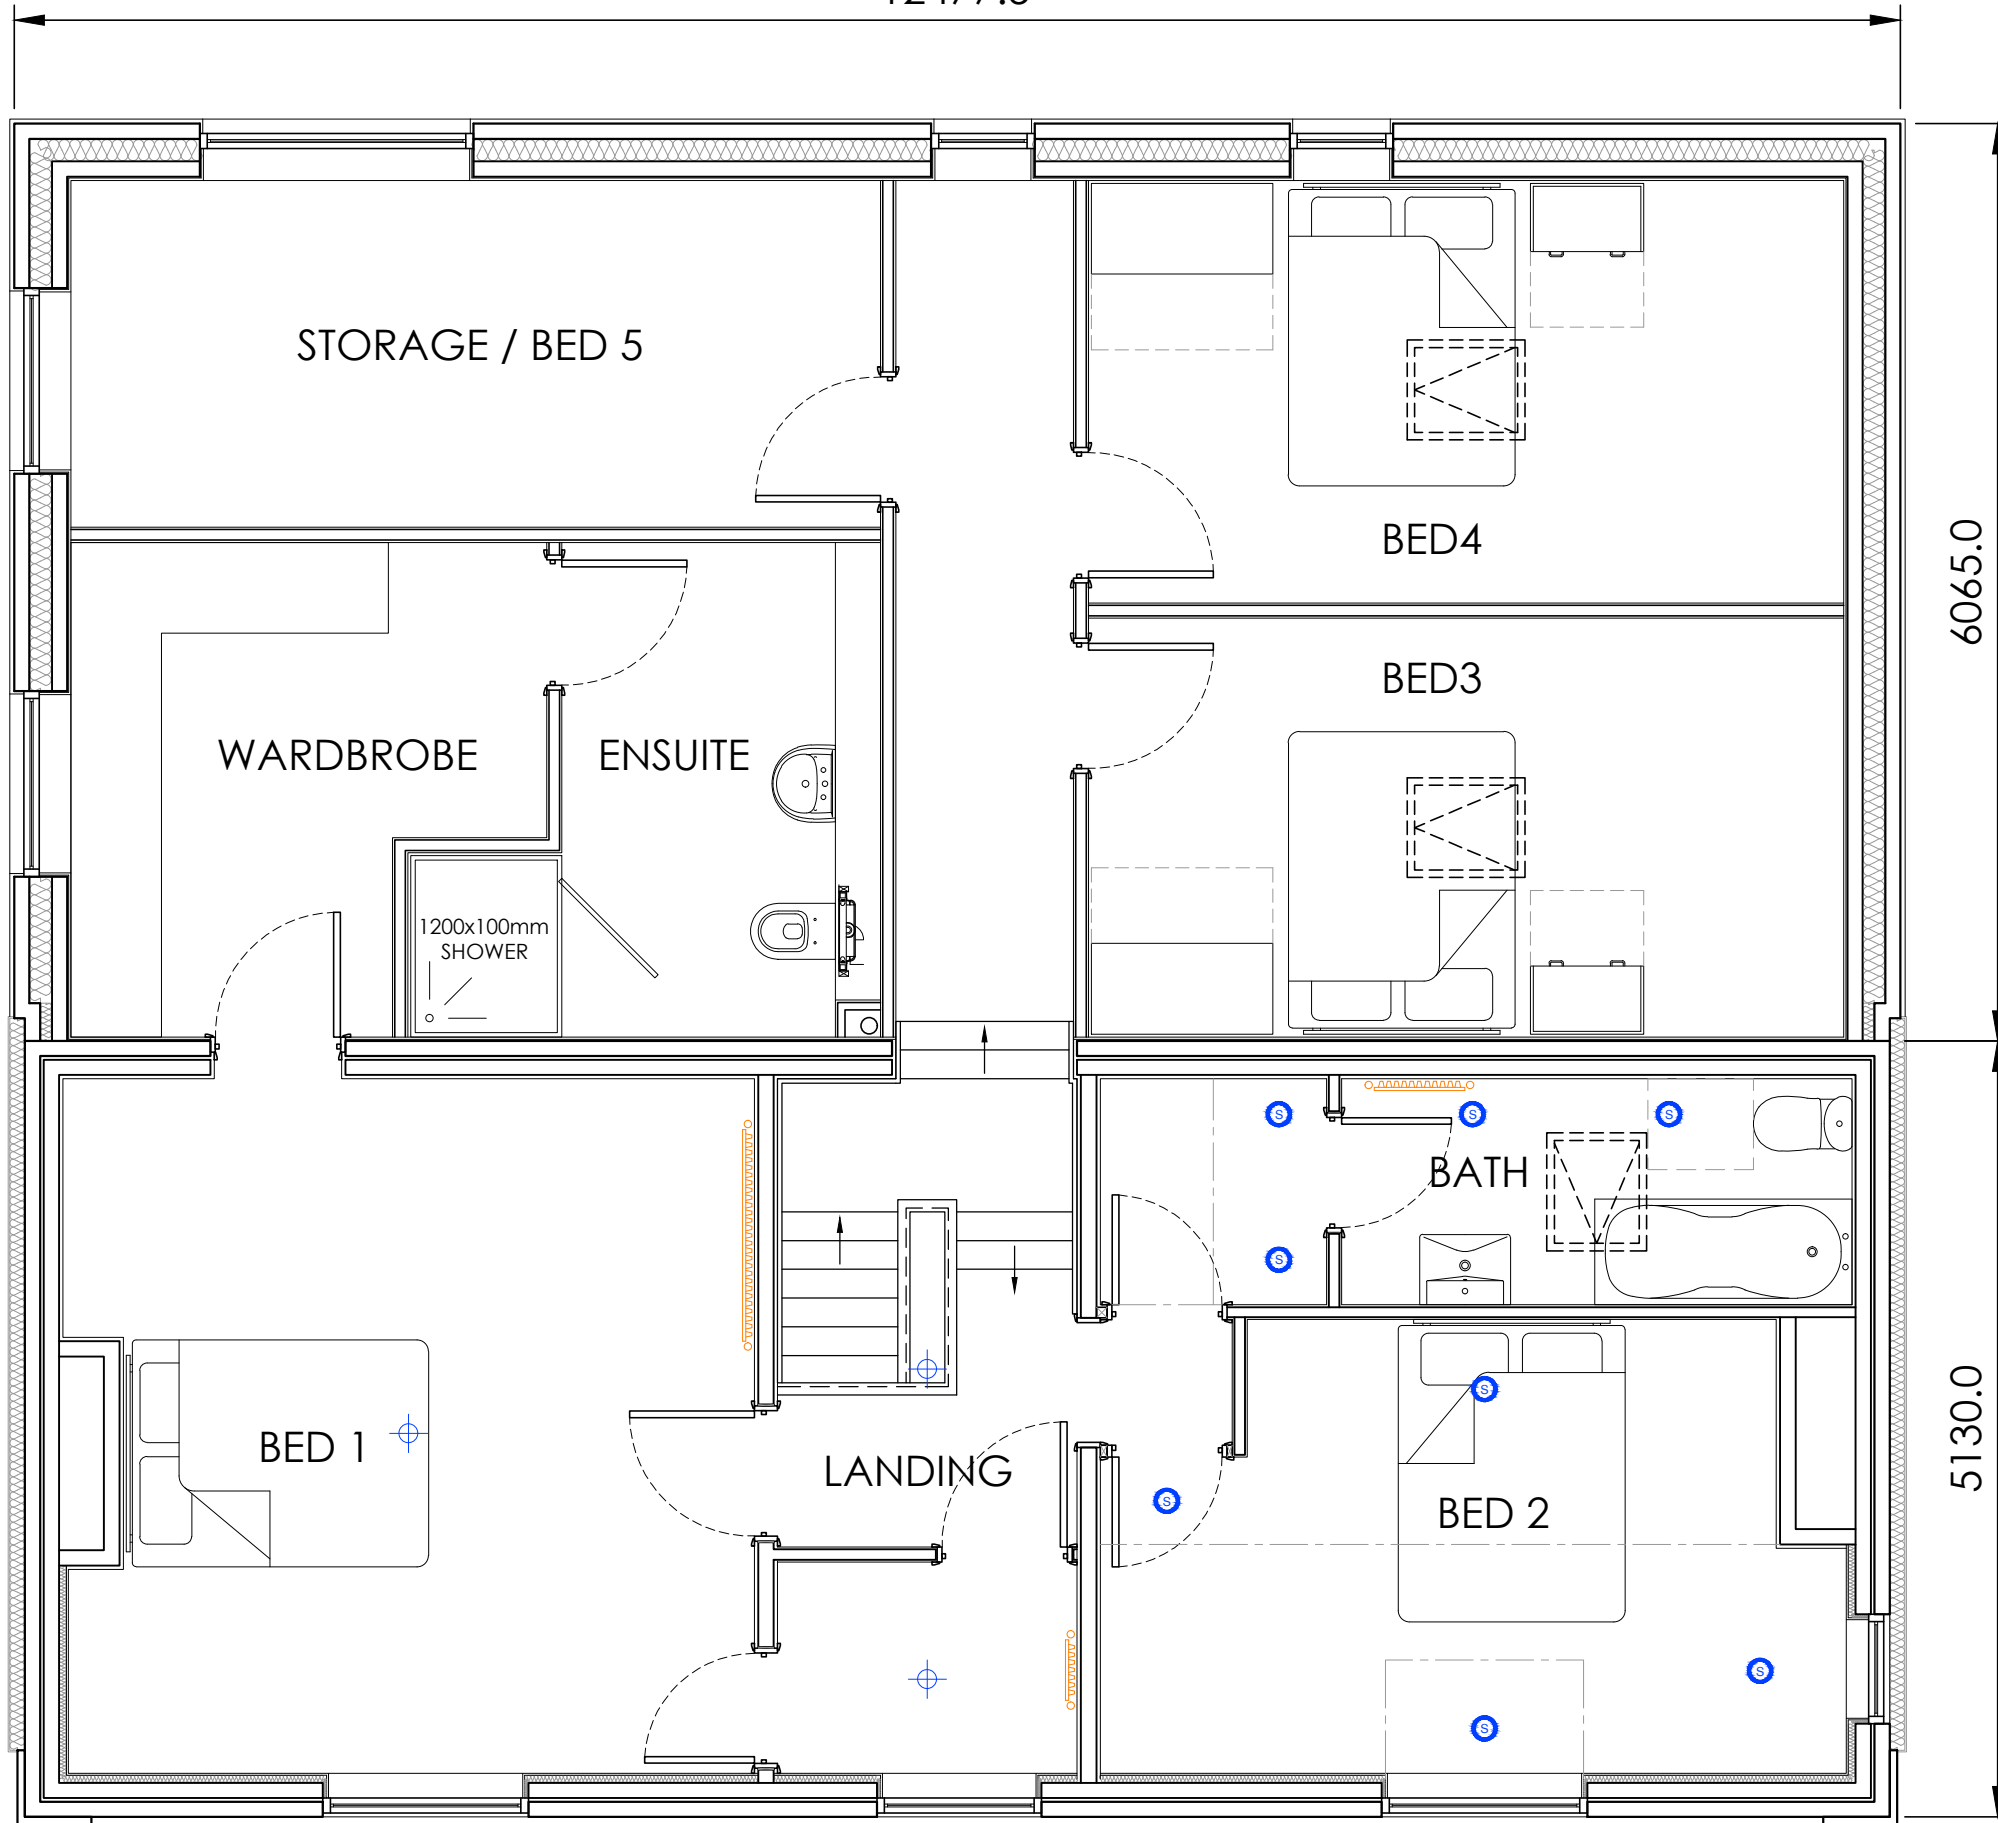

6065.0

5130.0

-	04.12.23	FIRST ISSUE	JB
REV	DATE	CONTENT	INITIALS

10-PL-006 :dwg no.
PROPOSED FIRST FLOOR PLAN 1:50@A3
 48 ROBERTTOWN LANE
 LEEDS

FIRST FLOOR PLAN

Gareth Allen BSc (Hons) MRICS
 Director
 M: 07919015893
 E: gareth@resultsurveying.com

result  Construction project management • Build appraisal and design • Land acquisition and development • Sustainability and energy management • Surveys and pre-purchase advice

resultsurveying.com 