




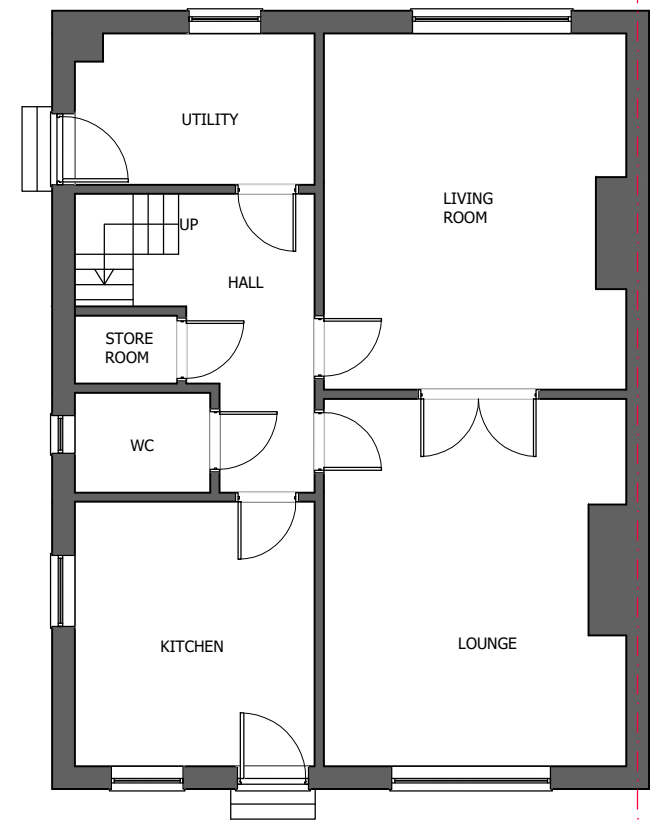


EXISTING
GROUND FLOOR PLAN

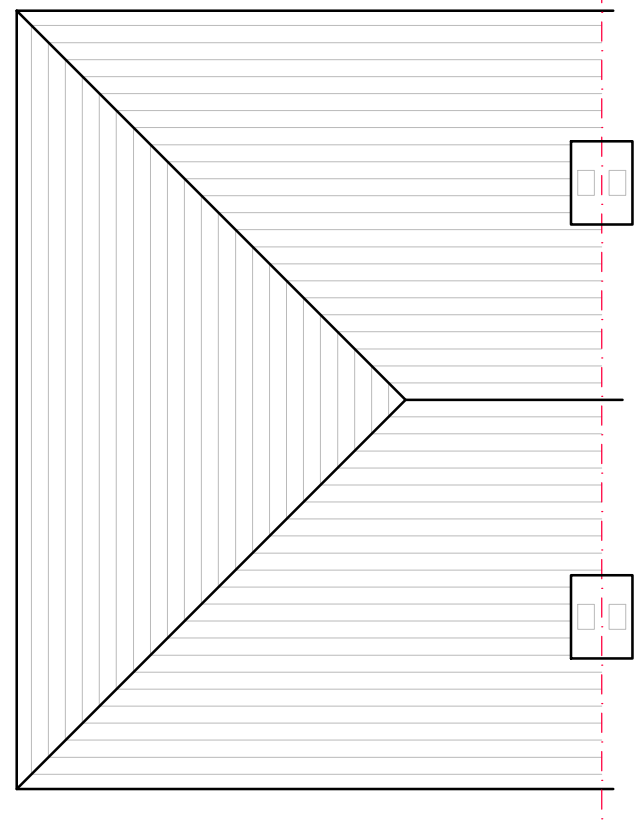

EXISTING
ROOF PLAN

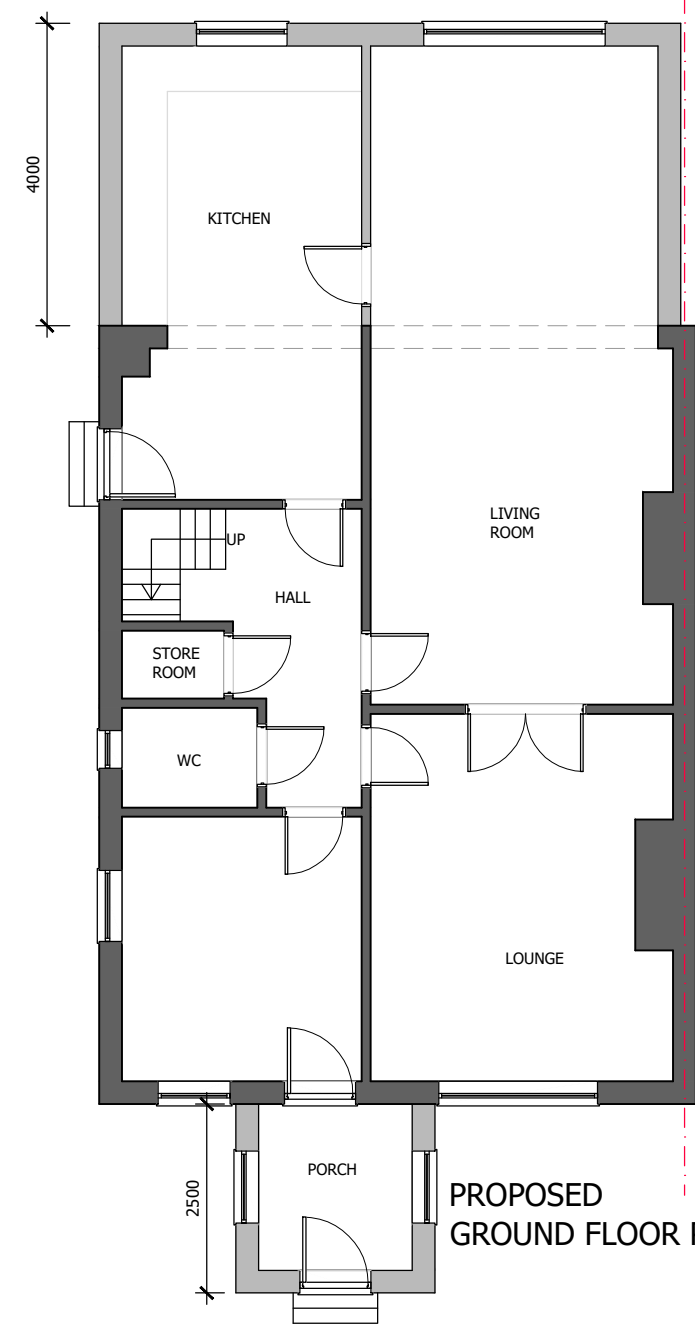

PROPOSED
GROUND FLOOR PLAN

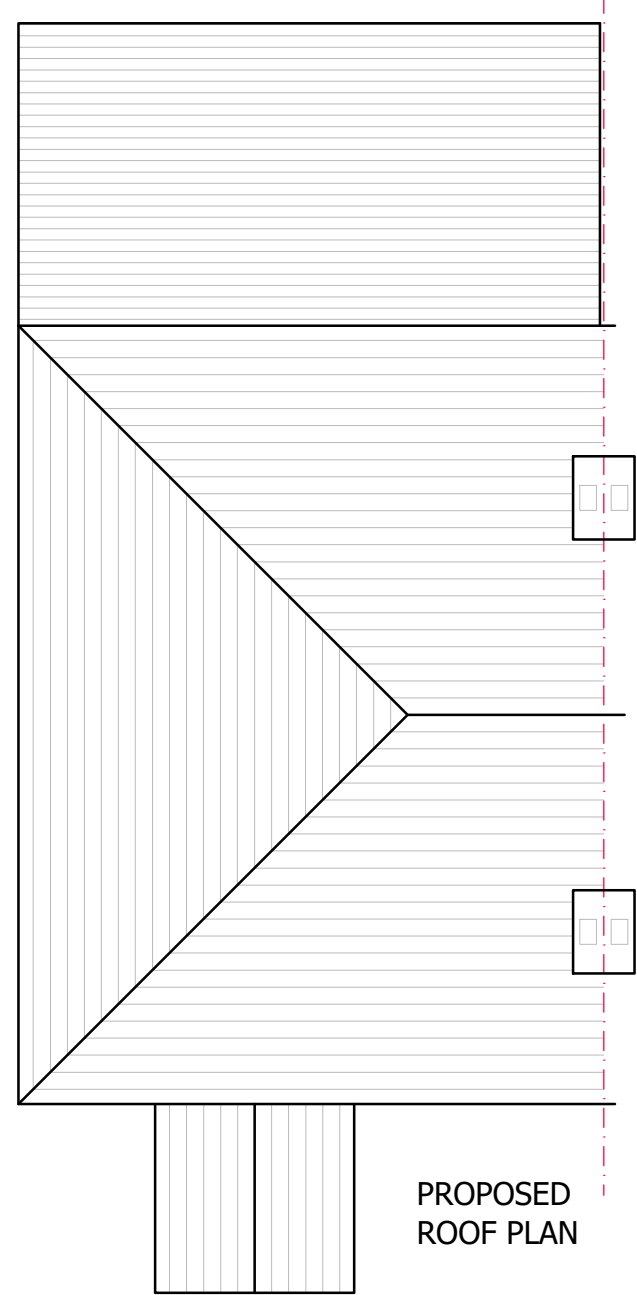


PROPOSED
ROOF PLAN



BLOCK PLAN SCALE 1:500
5 0 5 10 20 40Metres


HATCH INDICATES
PROPOSED EXTENSION

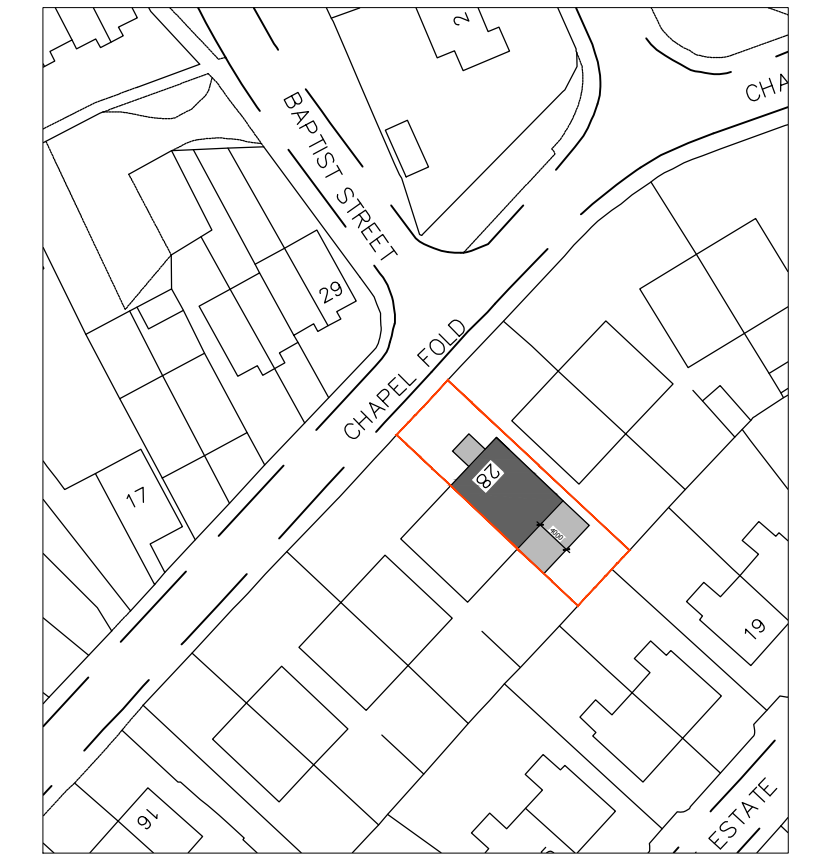

LOCATION PLAN SCALE 1:1250
20 0 20 40 60 80 100Metres




EXISTING
FRONT ELEVATION

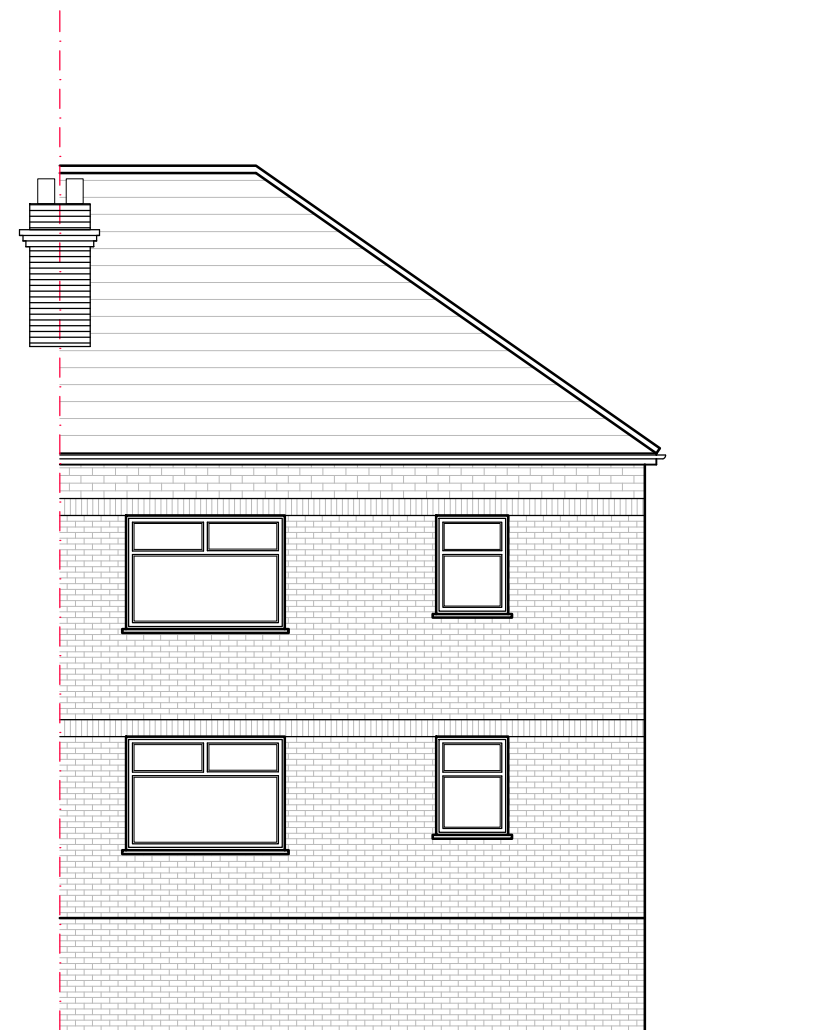

EXISTING
REAR ELEVATION



EXISTING
SIDE ELEVATION

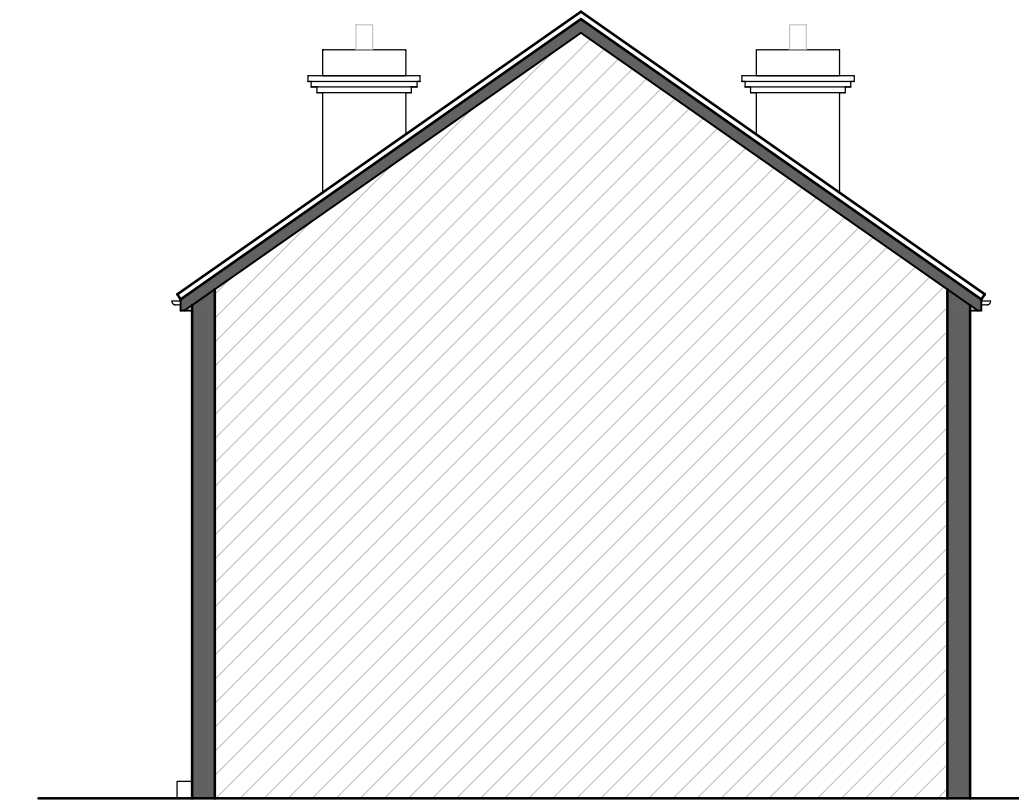

EXISTING
SIDE ELEVATION




PROPOSED
FRONT ELEVATION



PROPOSED
REAR ELEVATION



PROPOSED
SIDE ELEVATION

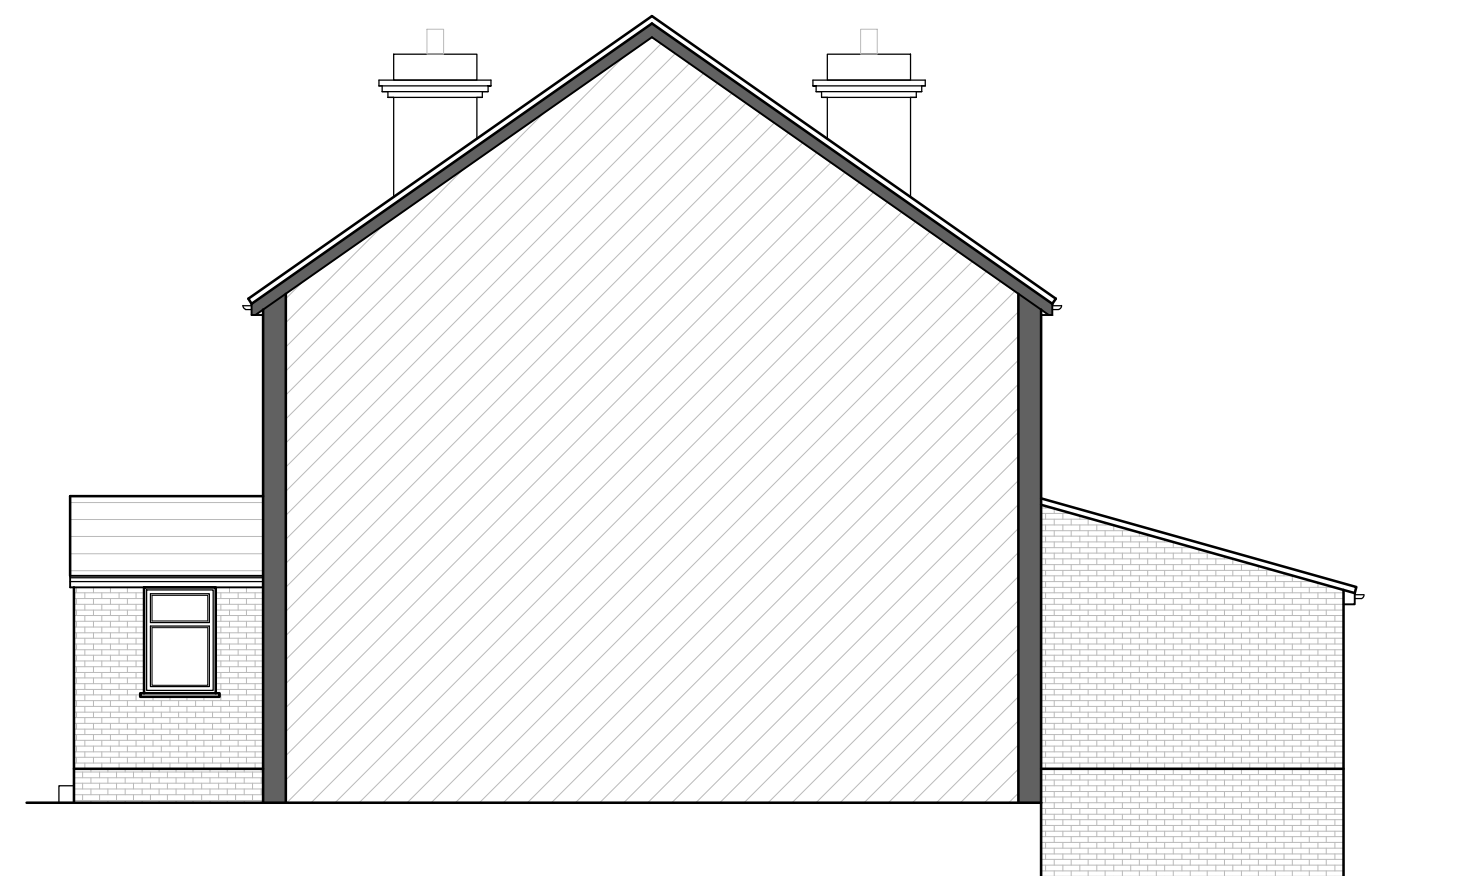

PROPOSED
SIDE ELEVATION

HATCH KEY
BOUNDARY OUTLINE
EXISTING WALLS
PROPOSED WALLS

REV	DATE	BY	DESCRIPTION	CHK	APD
DRAWING STATUS: PLANNING					
AN Architectural Design and Structural Engineers Ltd CONTACT ASIF NEKI MOB: 07970 020 028 EMAIL: asif@andesigns.eu 61 Meadow St Preston PR1 1TS, UK					
CLIENT Mr S Hussain					
28 Chapel Fold Batley WF17 7AY					
PROJECT: FRONT PORCH AND SINGLE STOREY REAR EXTENSION					
TITLE: EXISTING AND PROPOSED FLOOR PLANS AND ELEVATIONS					
SCALE @ SIZE: 1:100		CHECKED: AN		APPROVED:	
CAD FILE:		DESIGN/DRAWN: AN		DATE: APRIL 2024	
PROJECT No:		DRAWING No: 01		REV: A	

