






Front Elevation
1 : 100

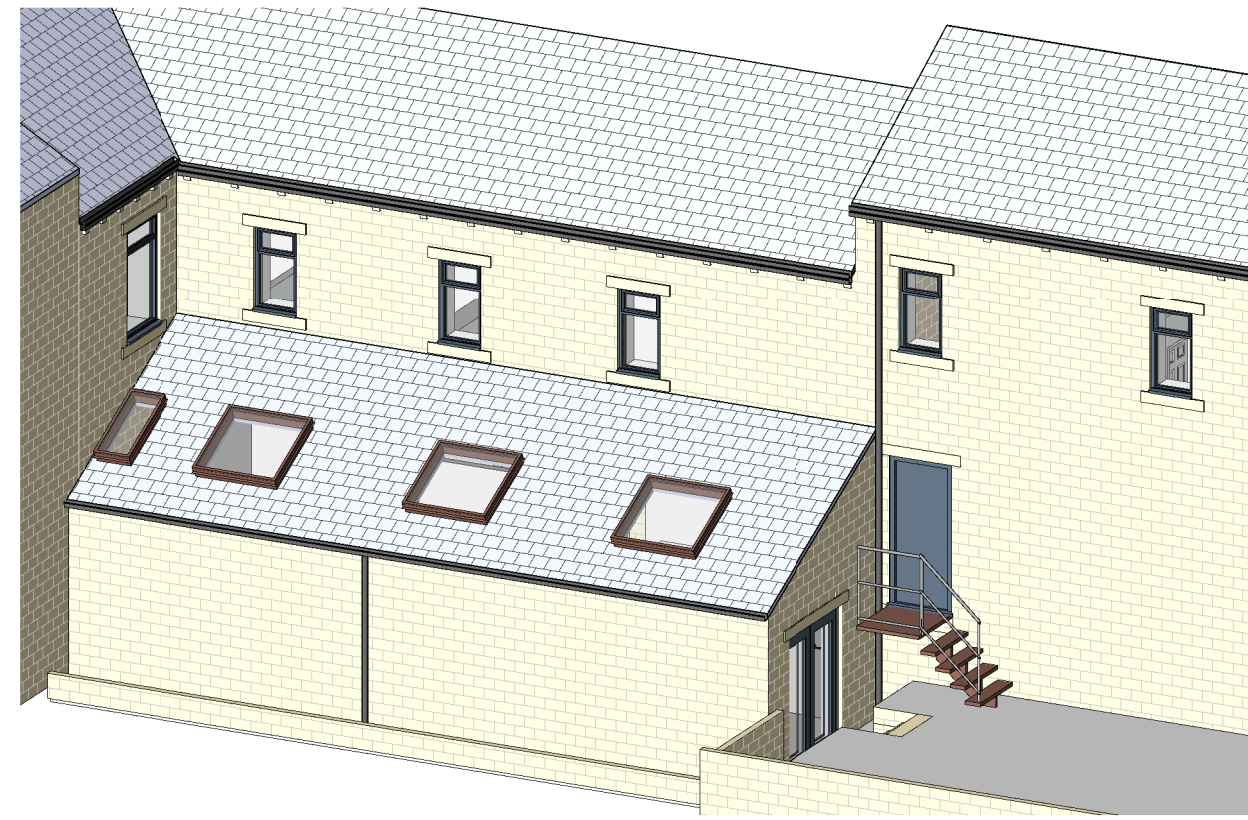


Rear Elevation
1 : 100

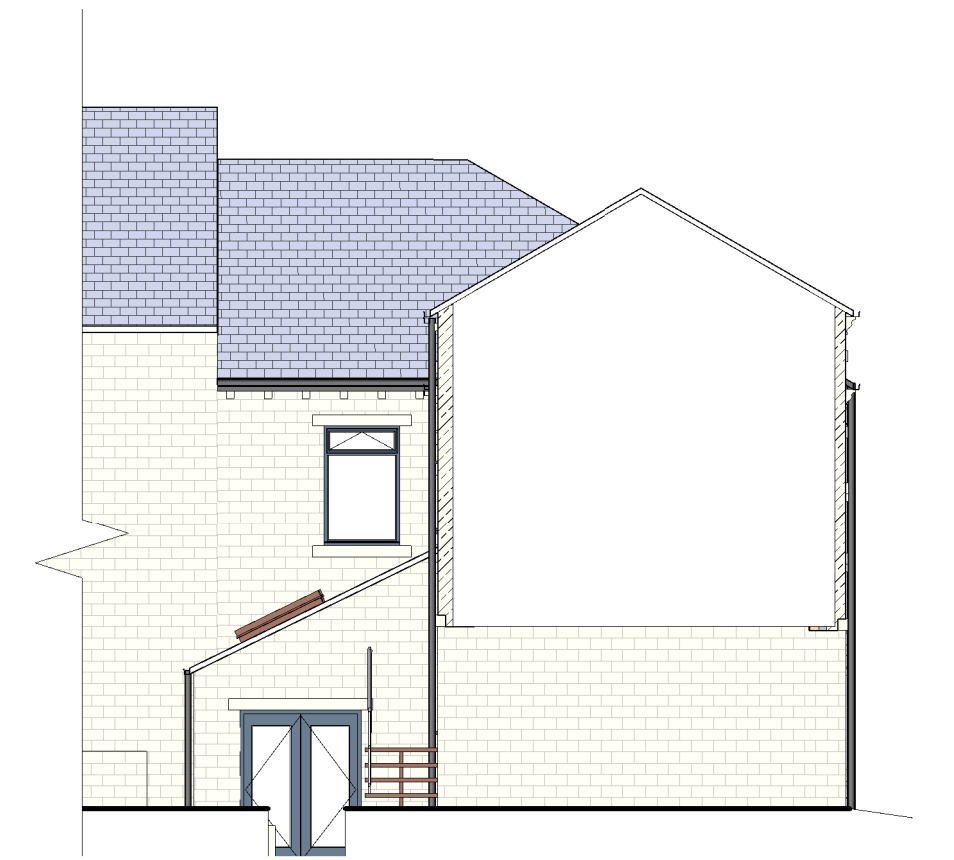

Sectional Elevation through passage
1 : 100

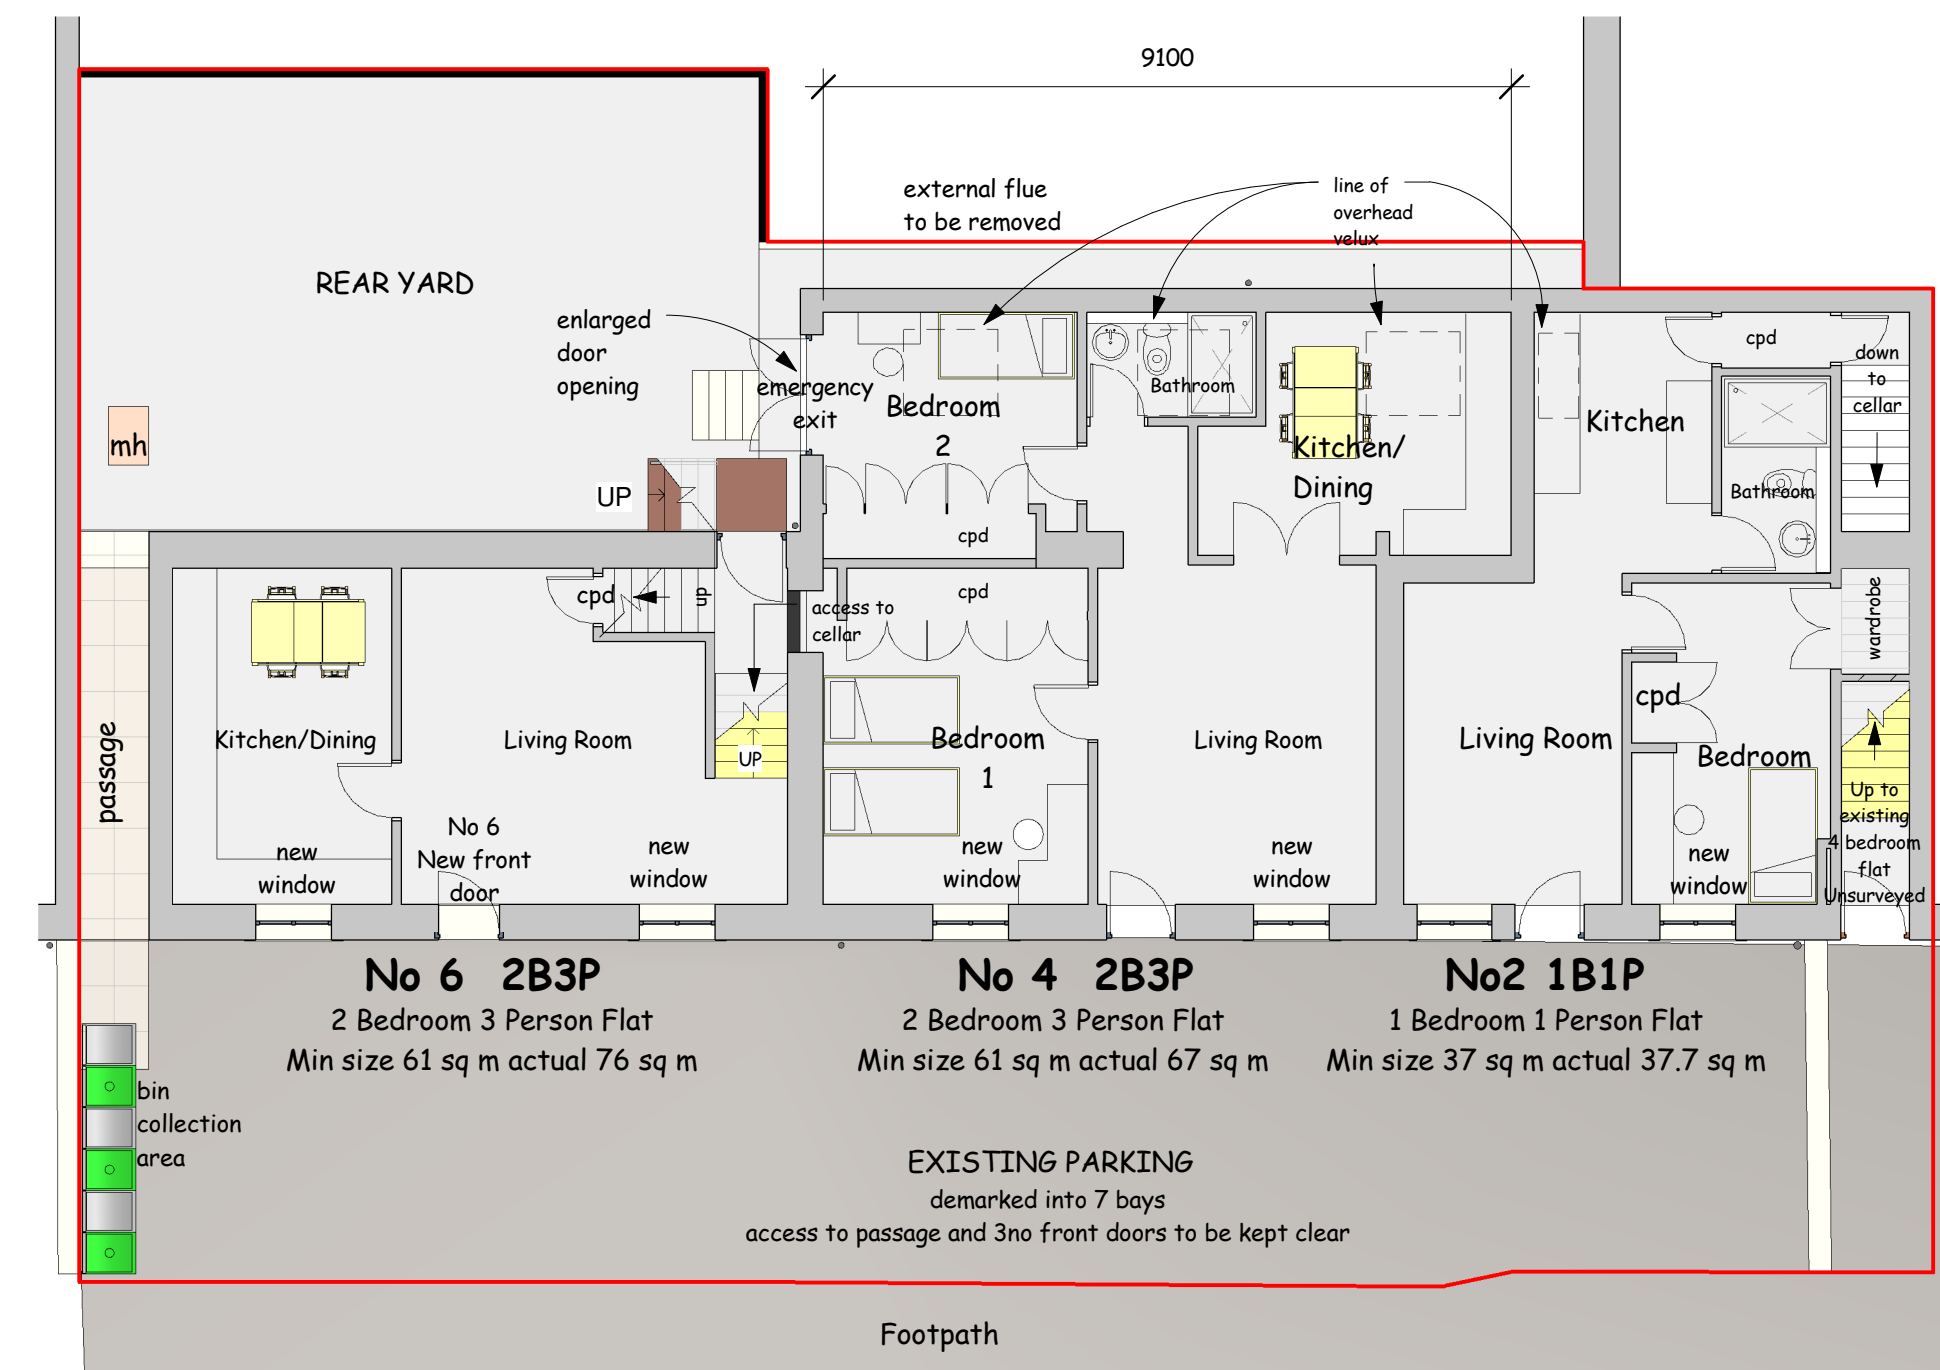

Ground Floor Plan
1 : 100

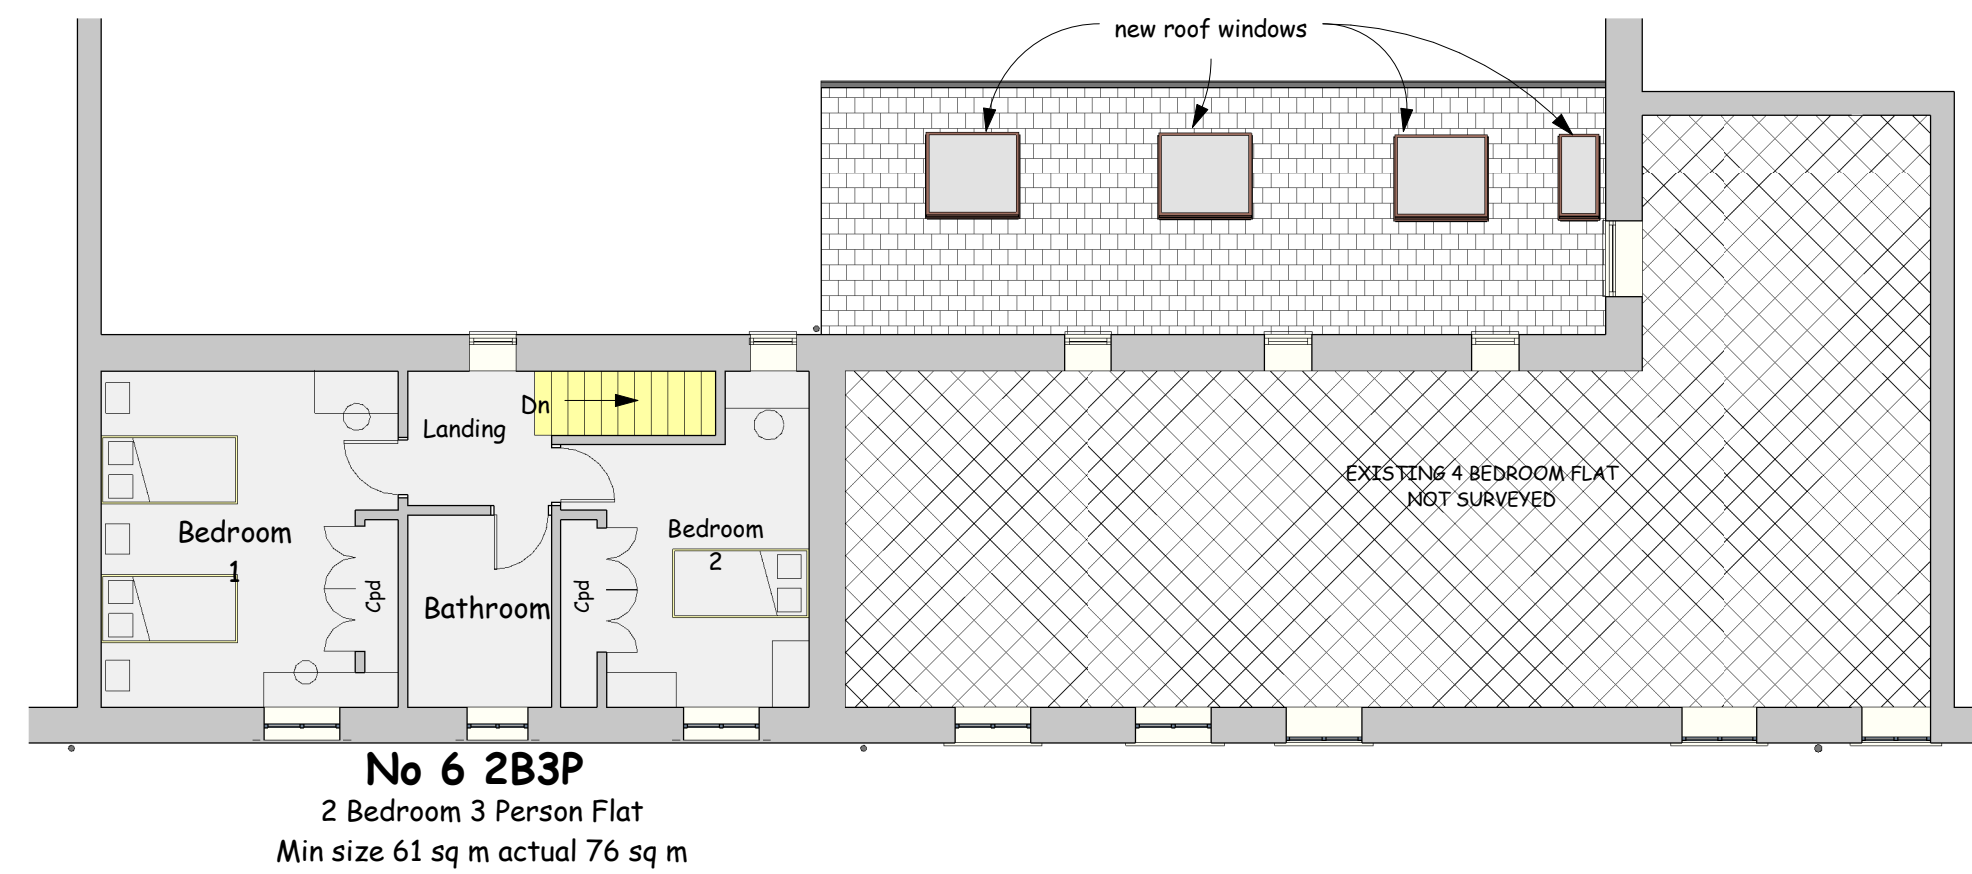

First Floor Plan
1 : 100

This drawing is copyright and must not be reproduced without written permission
Do not scale - Use figured dimensions only

PROJECT	Change of Use to Property at 2,4,6. Thornton Lodge Road, Thornton Lodge, Huddersfield. HD1 3JQ		
CLIENT	Mr M Anwar		
DWG TITLE	Plans, Elevations and Views as Proposed		
DWG NO.	2304 - 02 Rev A	SCALE	1 : 100
		DATE	17/01/2024
DB ARCHITECTS		31 Moor View, Meltham, Holmfirth, HD9 5RT t:01484 850579 e:david.dbarchitects@virginmedia.com	

