

ARCHITECTURE | PLANNING | DESIGN

Malkin Farm
Brow Lane
Holmfirth
HD9 2RJ
07946872499
paul@paulmatthewsarchitectural.co.uk
www.paulmatthewsarchitectural.co.uk

Company Registration Number: 09898149 – Company
Registered in England and Wales

Project
Conversion of Garages and Alterations to 2 Bank
End Knoll, Thurstonland Bank, Brockholes,
Holmfirth, HD9 7BF
Client

Mr M Jones

Drawing Title/Issue



General Arrangement as Proposed

scale 1:100 date 10/2023 sheet size A1 dwg. no. 22/820/06b


Do not scale from drawing, use figured dimensions only.

All dimensions must be checked and verified on site prior to commencement of works and architect to be notified of any discrepancies.

The copyright for these drawings remains the property of Paul MatthewsArchitectural Ltd. They must not be reproduced in any way without prior written consent from the originator (Paul MatthewsArchitecturalLtd).

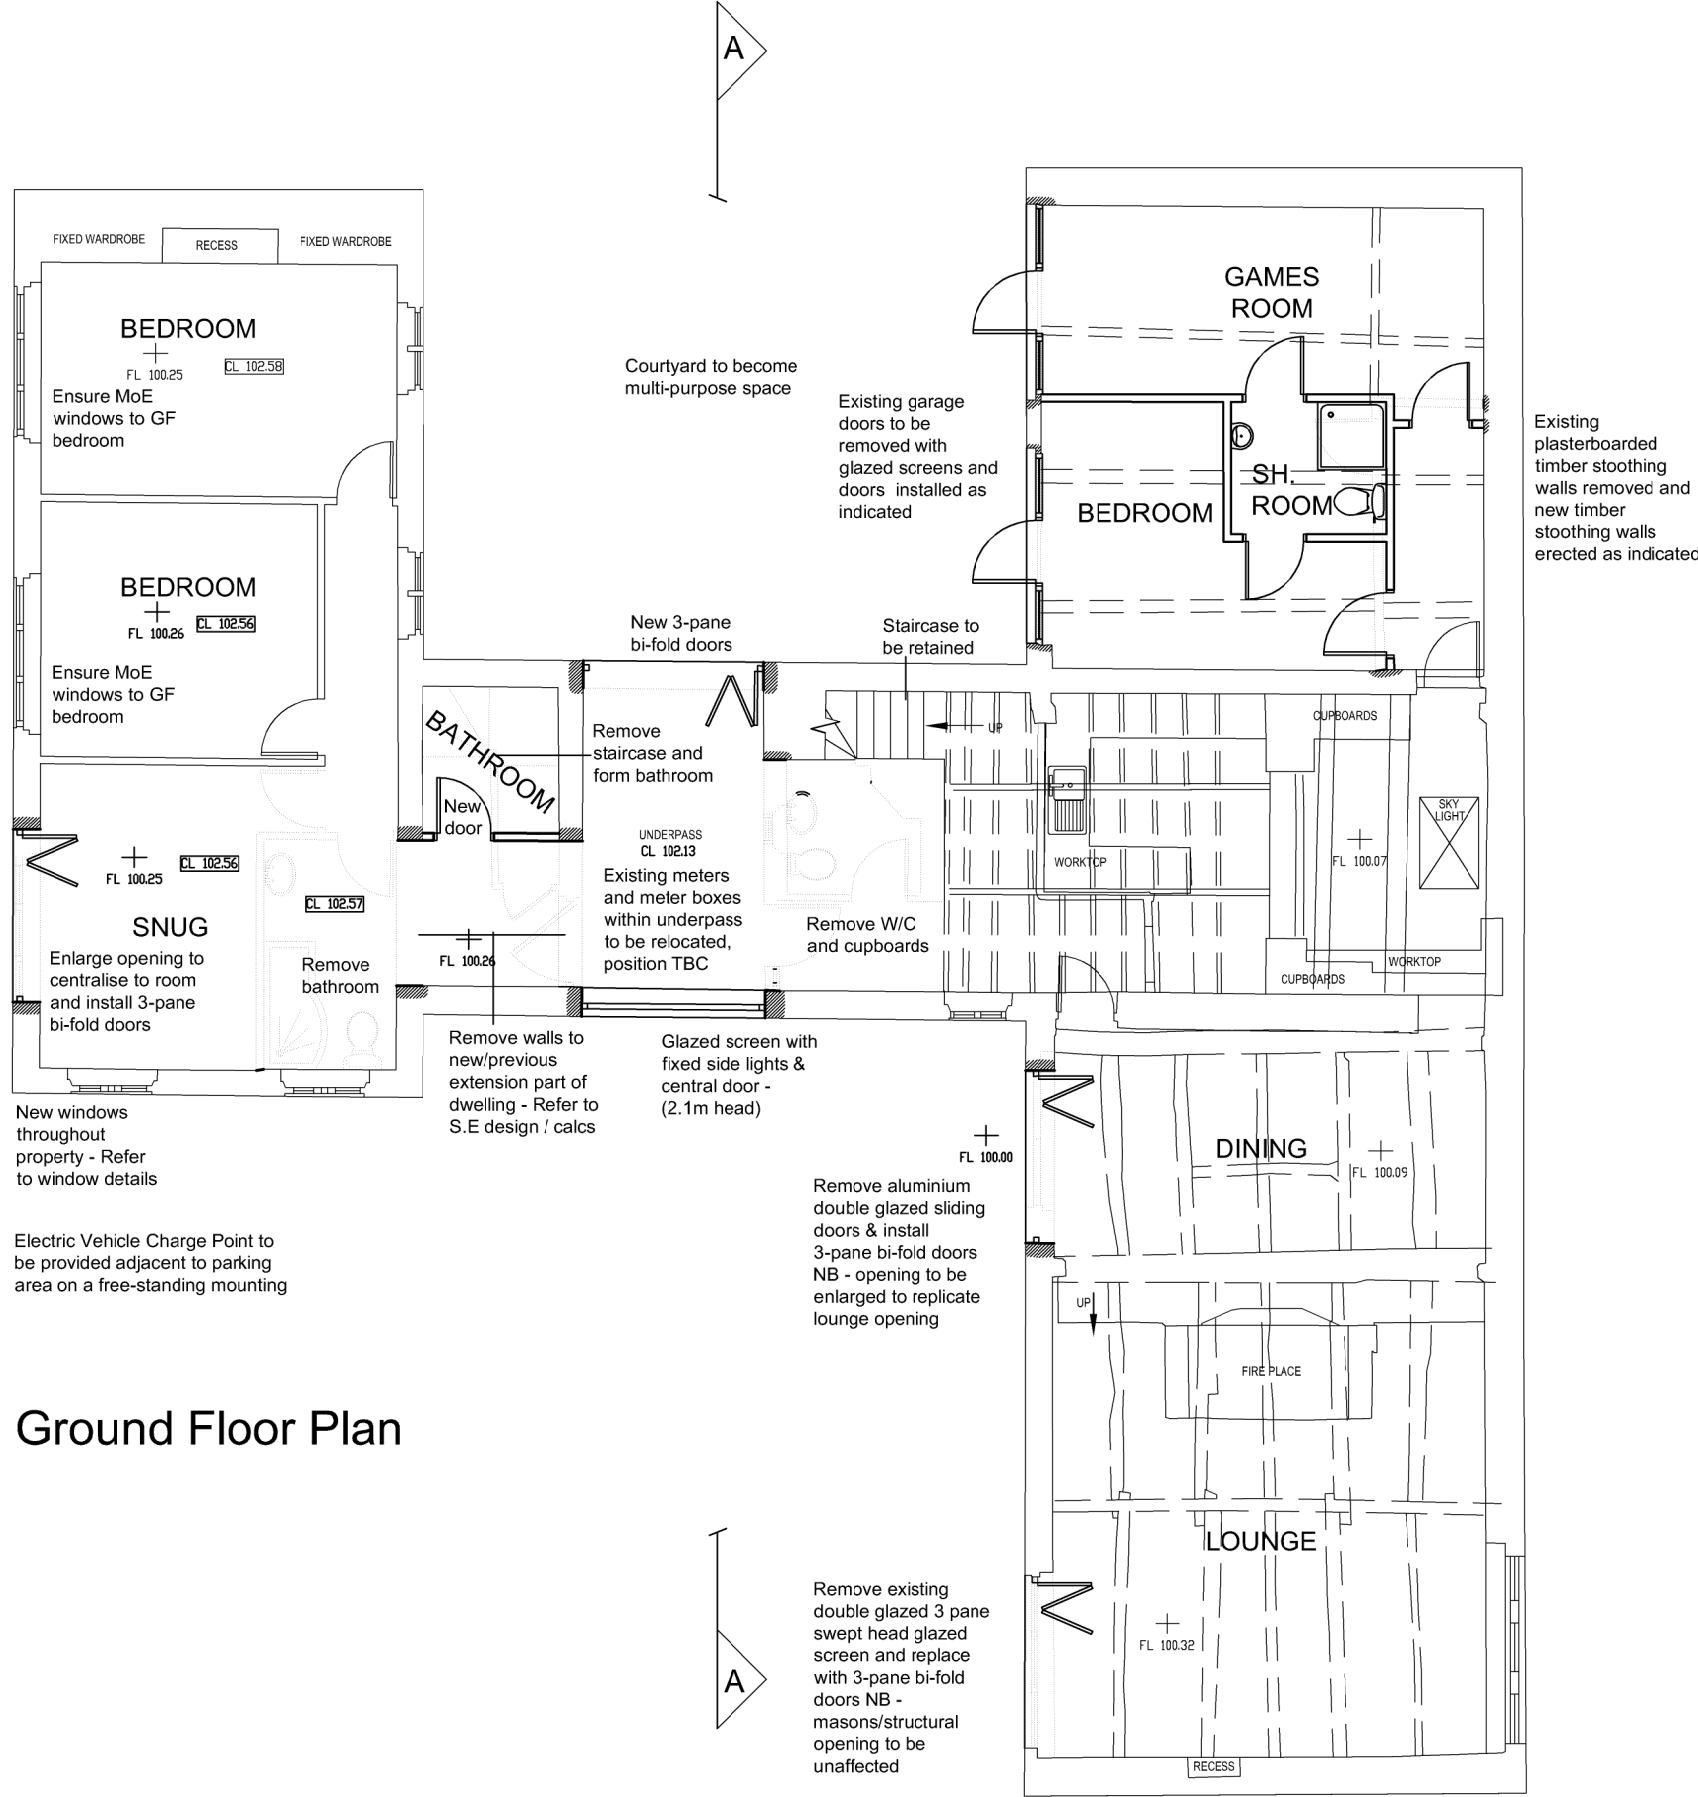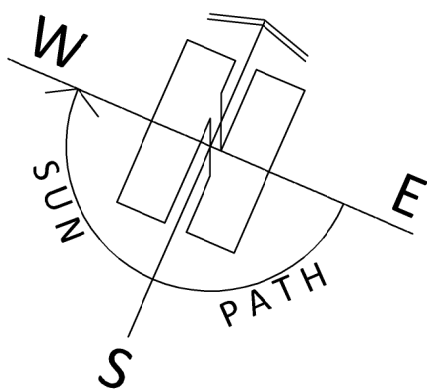


Ground Floor Plan

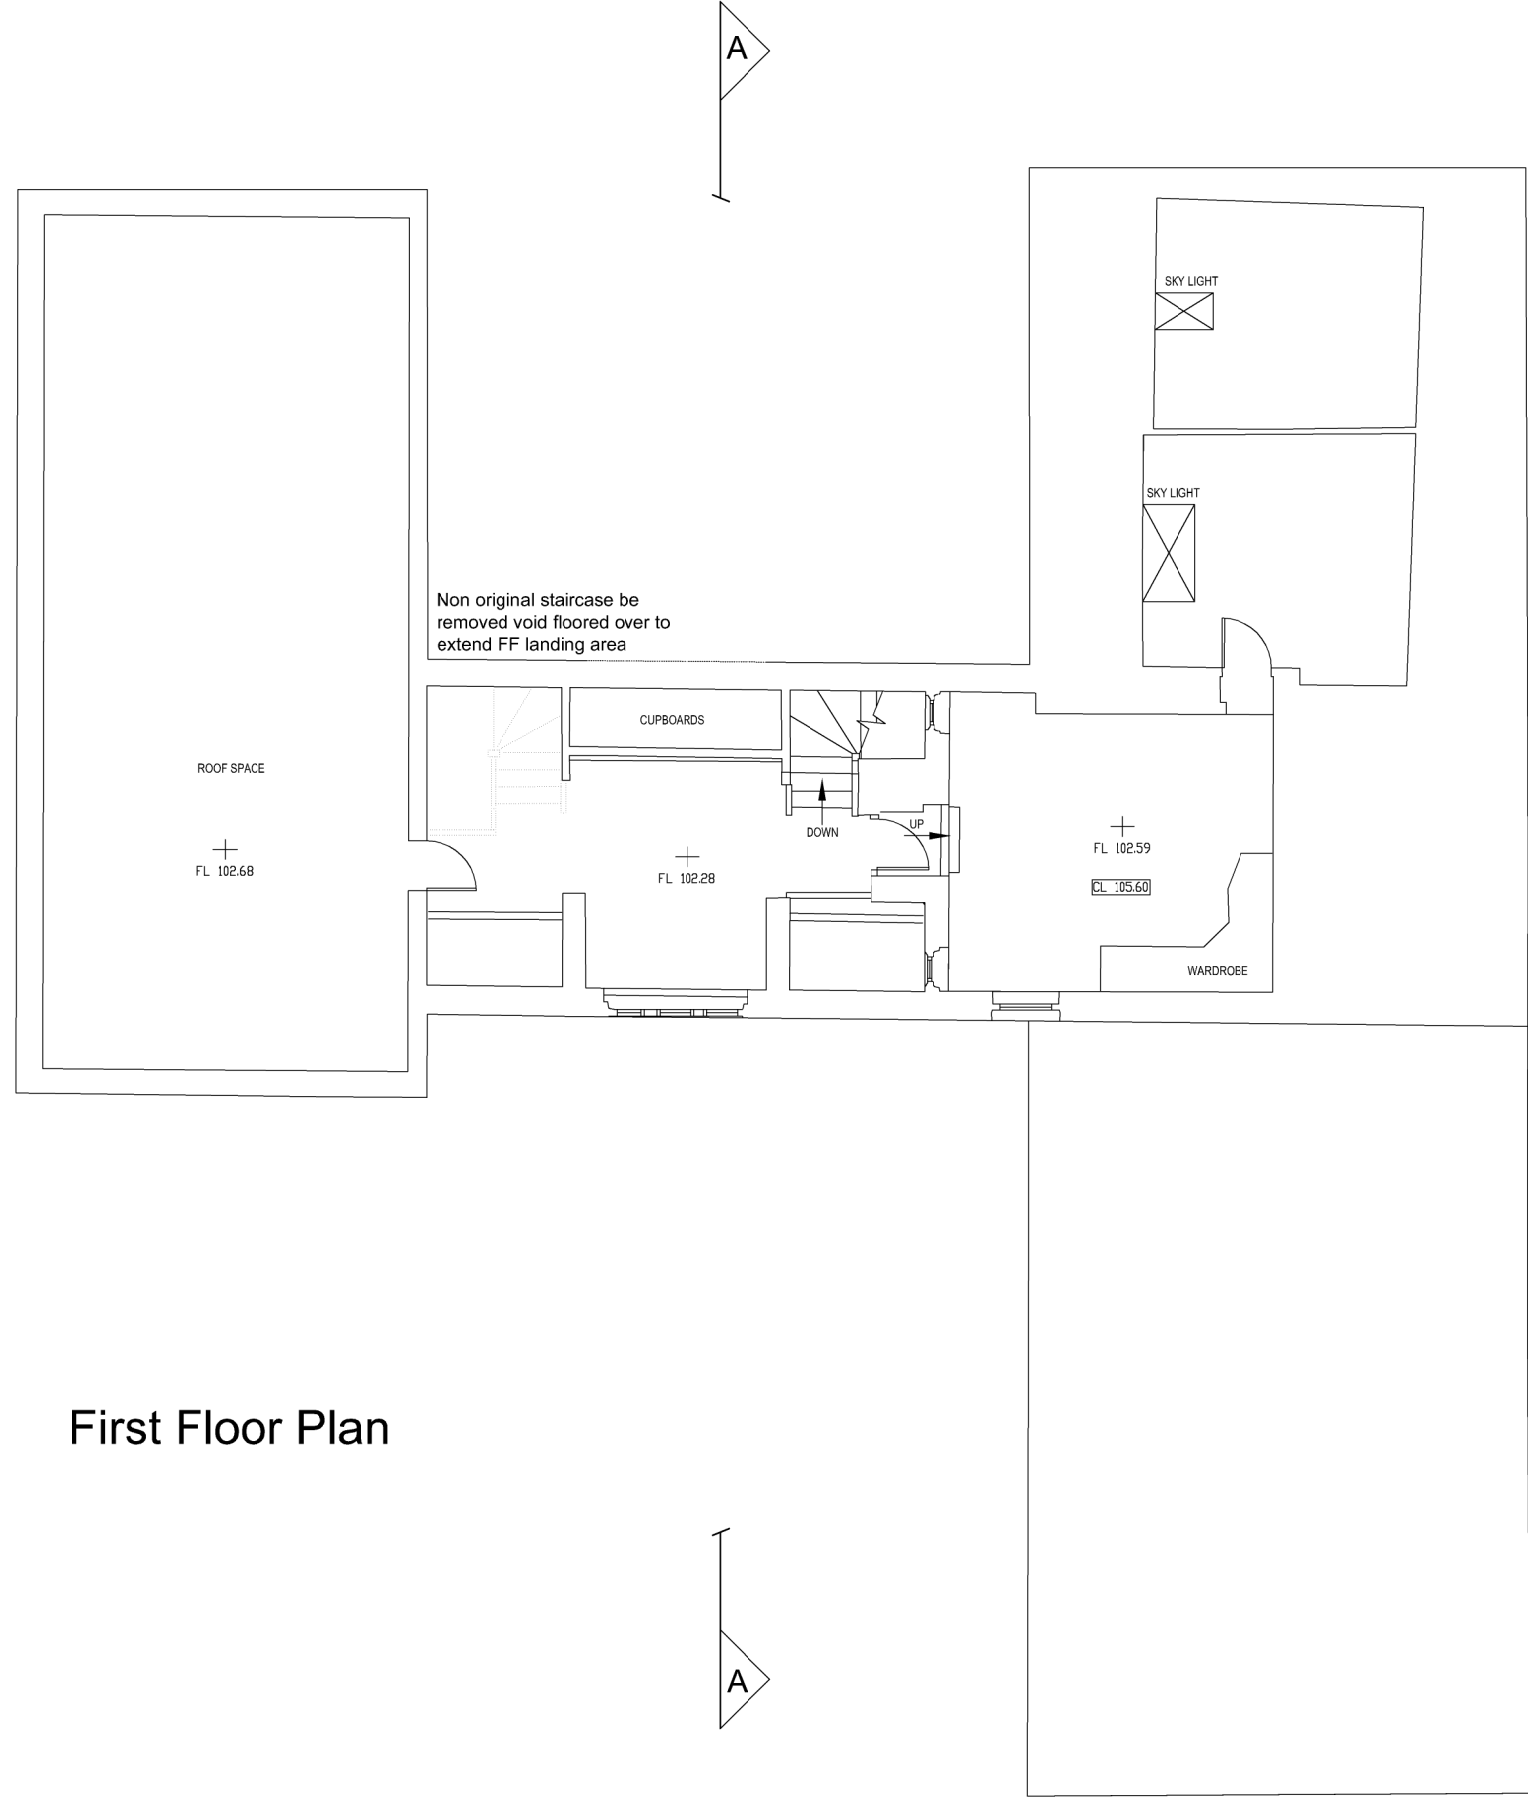


First Floor Plan



South West Elevation

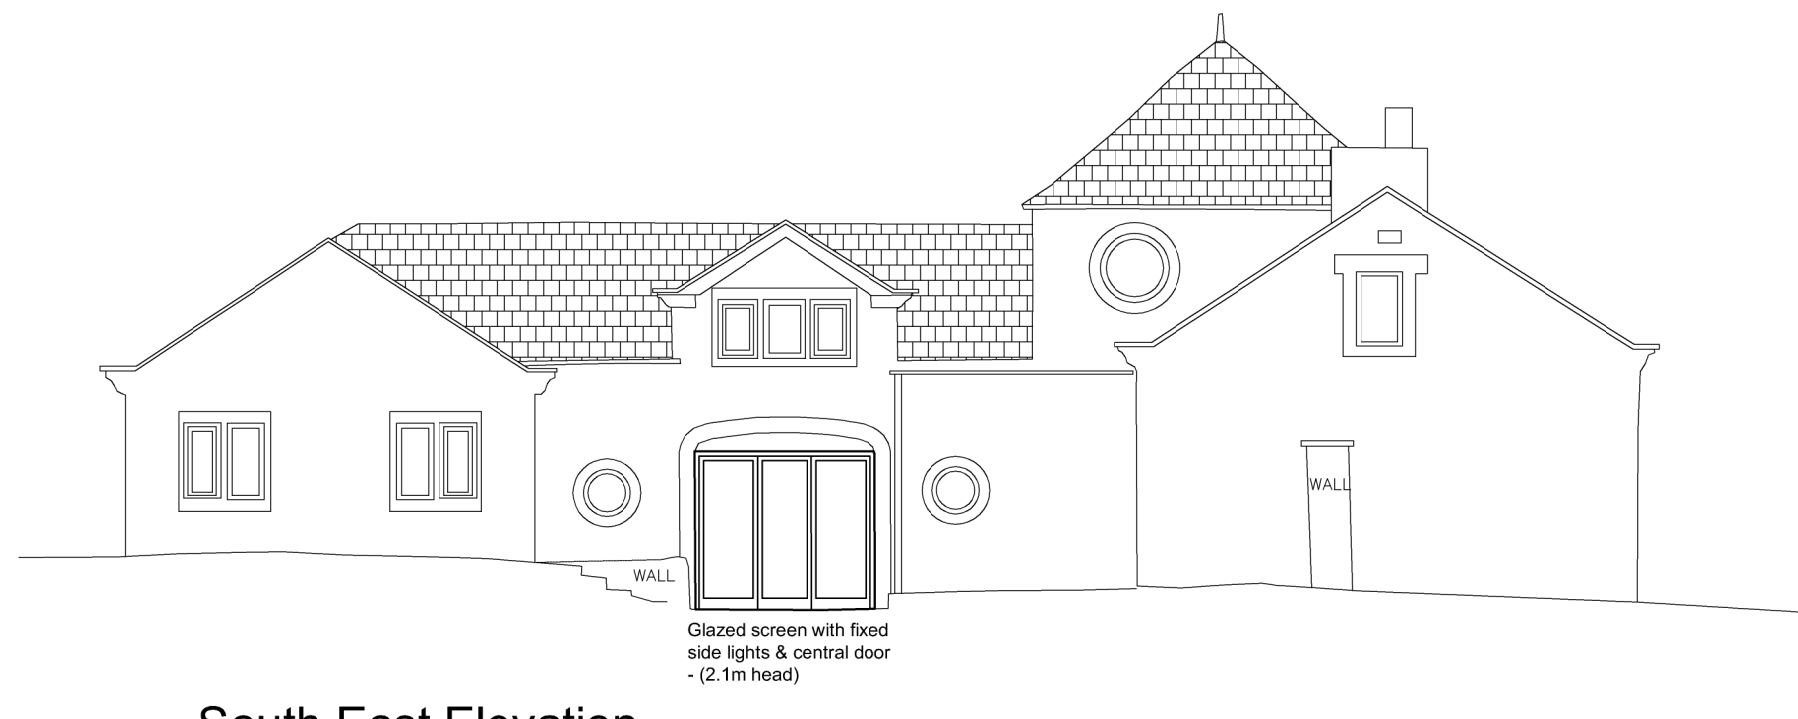

South East Elevation

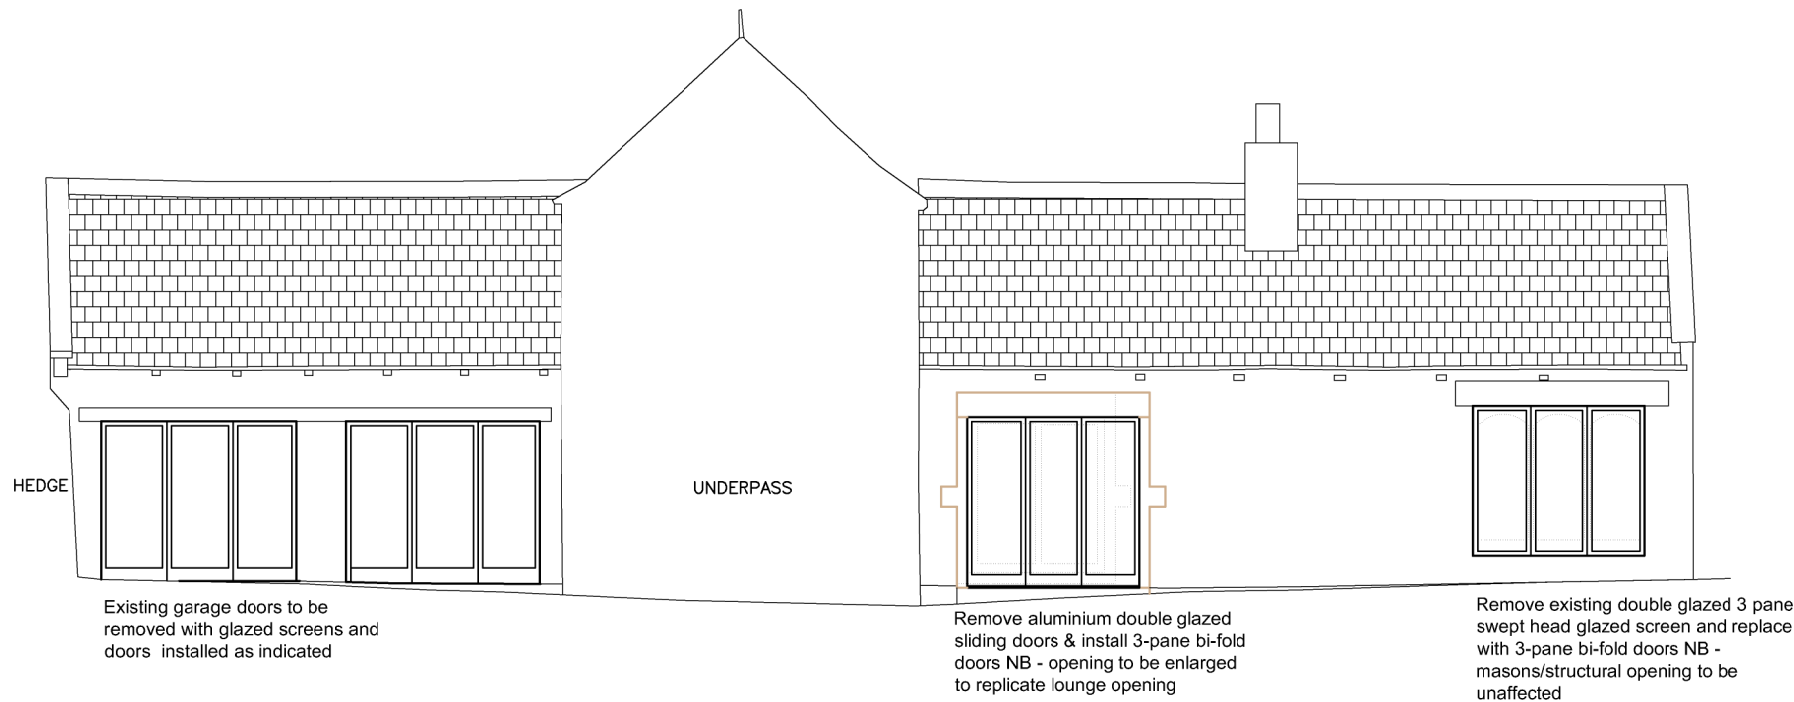

South West Sectional Elevation

