



IF IN ANY DOUBT PLEASE ASK THE ARCHITECT FOR CLARIFICATION.
DO NOT SCALE FROM DRAWING. ALL DIMENSIONS TO BE CHECKED ON SITE.
THE COPYRIGHT FOR THESE DRAWINGS REMAINS THE PROPERTY OF THE ARCHITECT. THEY MUST NOT BE REPRODUCED IN ANY WAY WITHOUT THE ARCHITECT'S PRIOR WRITTEN CONSENT.

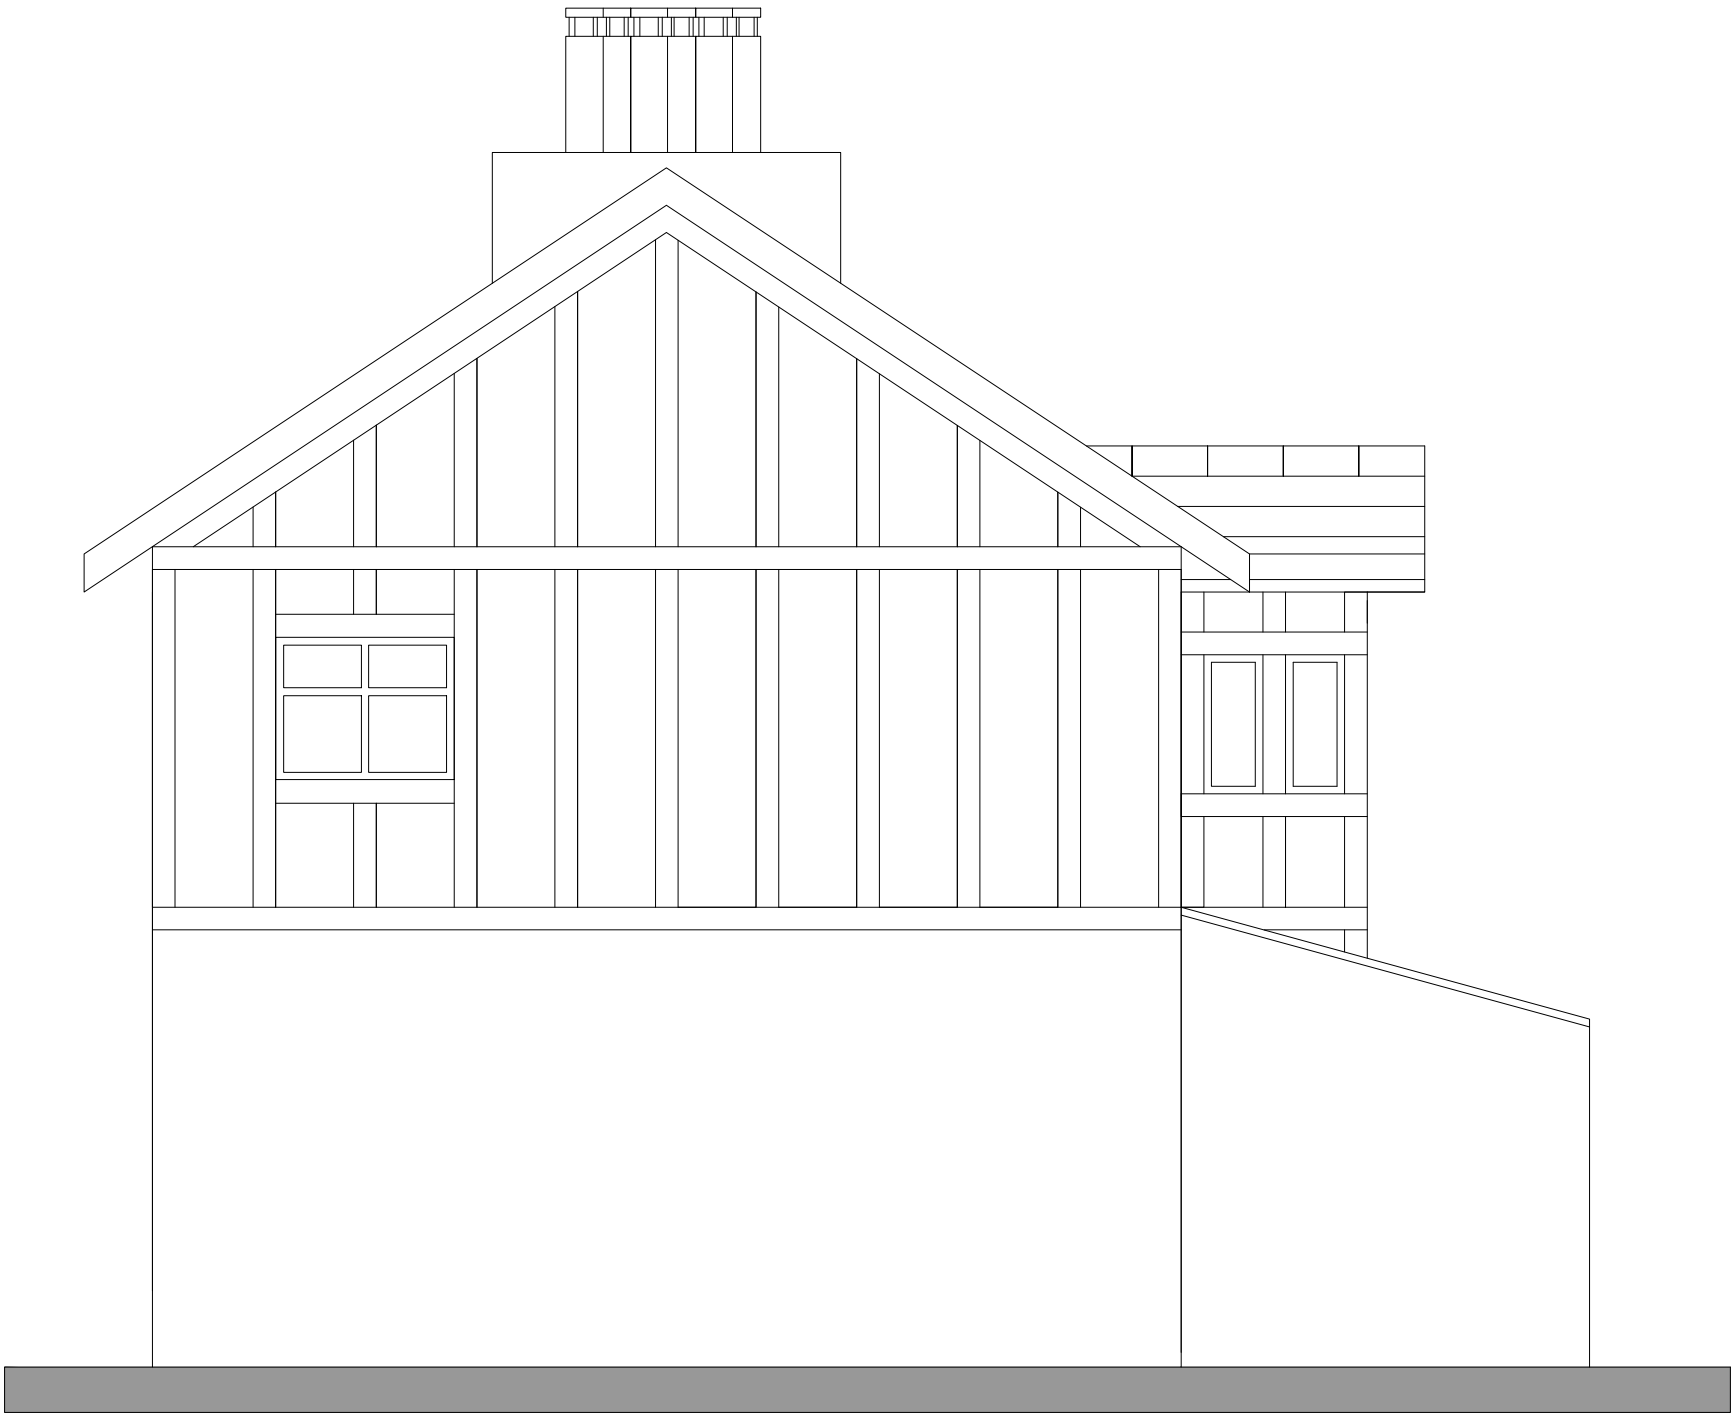

NORTH WEST ELEVATION



NORTH EAST ELEVATION

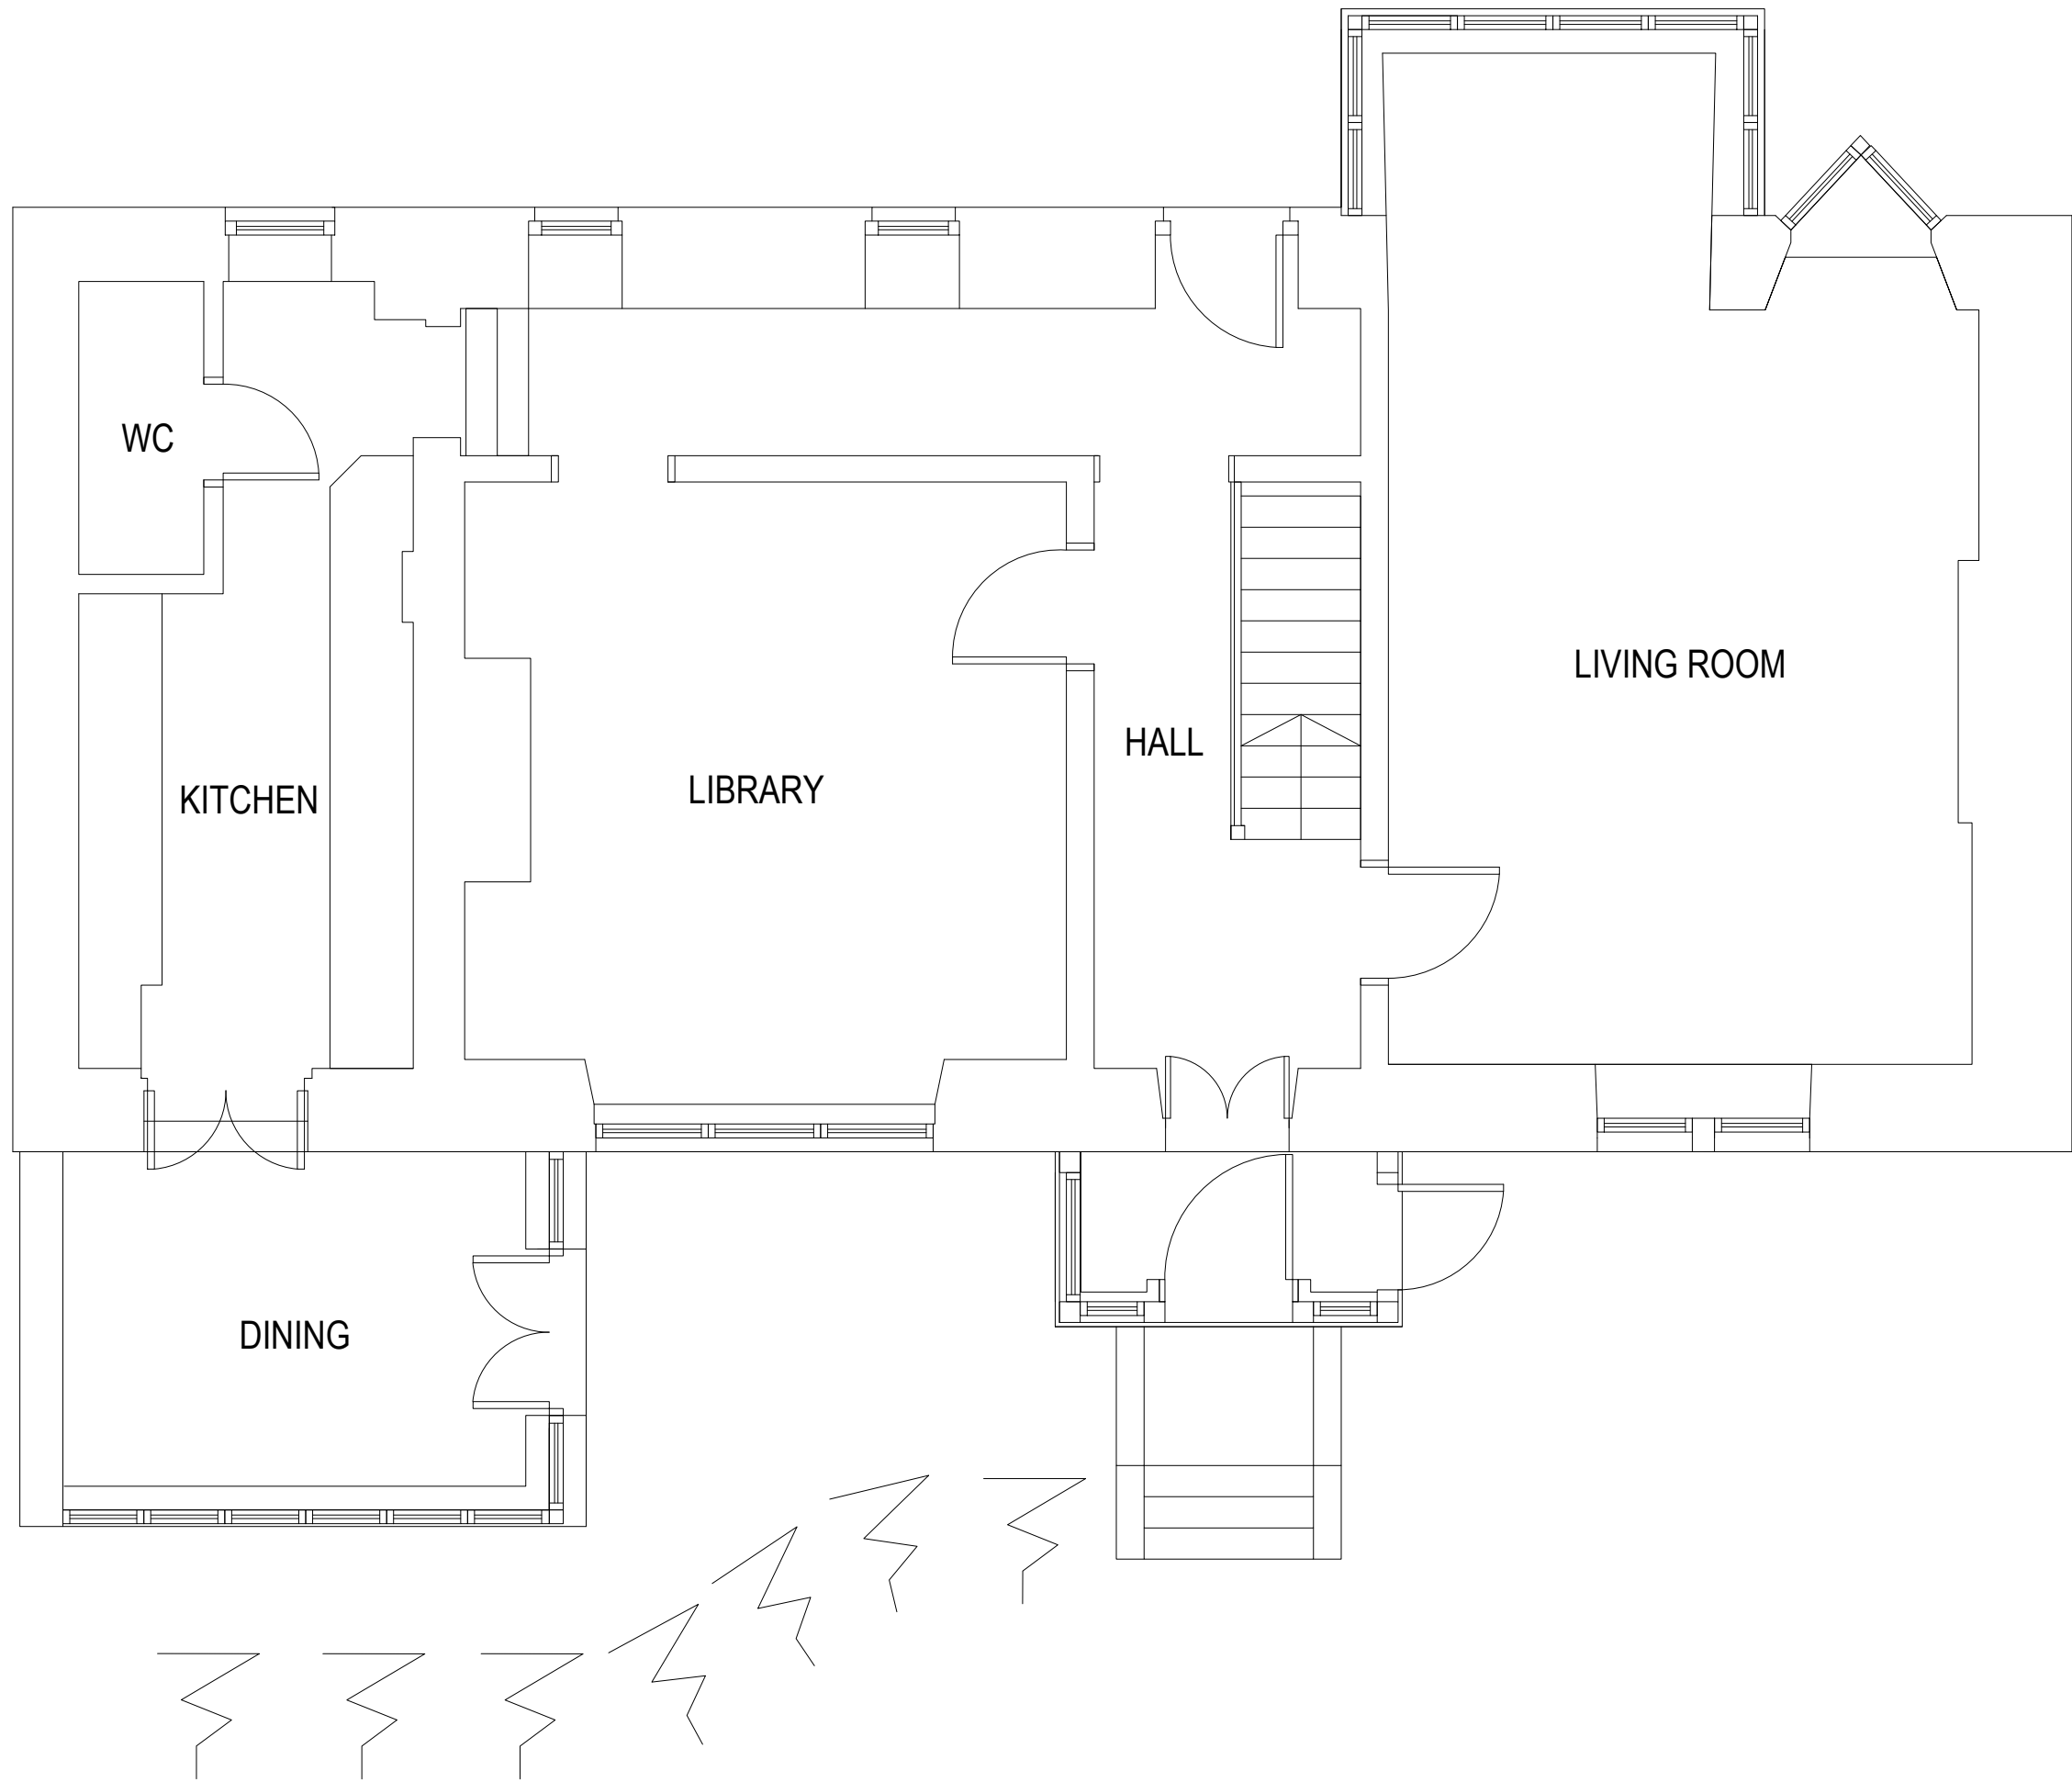

GROUND FLOOR PLAN



SOUTH WEST ELEVATION

northern design
partnership

Chartered Architects
The Chapel, Millmoor Road,
Meltham, Holmfirth, HD9 5JU

www.northerndesignpartnership.co.uk
Instagram: @northerndesignp
Telephone: (01484) 854848

client	HELEN CHAYTOR & NICK JUDD		
project	PROPOSED EXTENSION TO 19A BACK LANE, HOLMFIRTH, HD9 1HG		
drawing	EXISTING PLANS AND ELEVATIONS		
revision	notes	date	drawn
*	*	*	*
scale :	1:50 AT A1	11.23	MG
project no.	drawing no.	revision	
2304	01		