




Ordnance Survey, (c) Crown Copyright 2023. All rights reserved. Licence number 100022432




**Location Plan**  
1: 1250

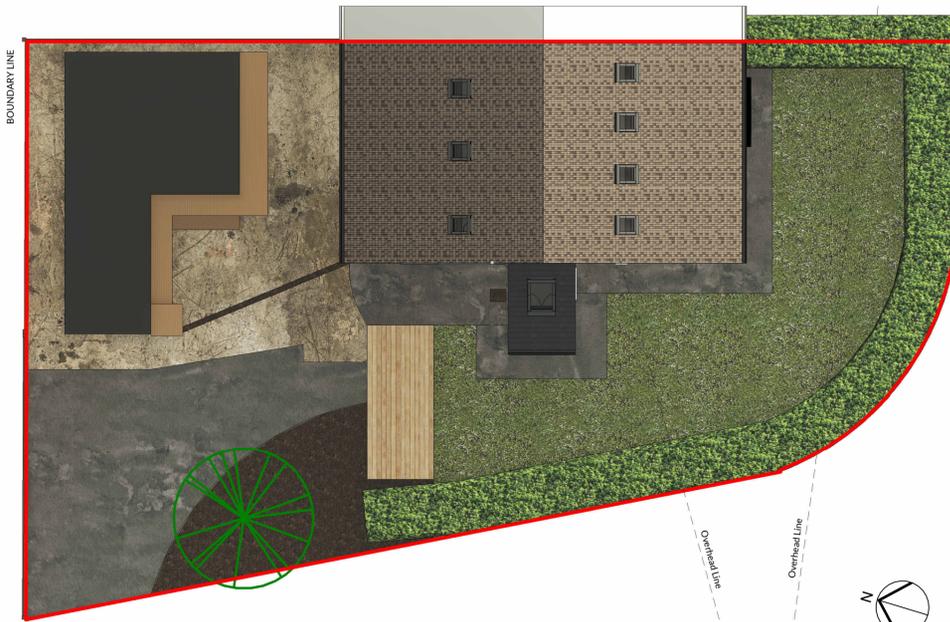


**Site Plan**  
1: 100




**South-West View**

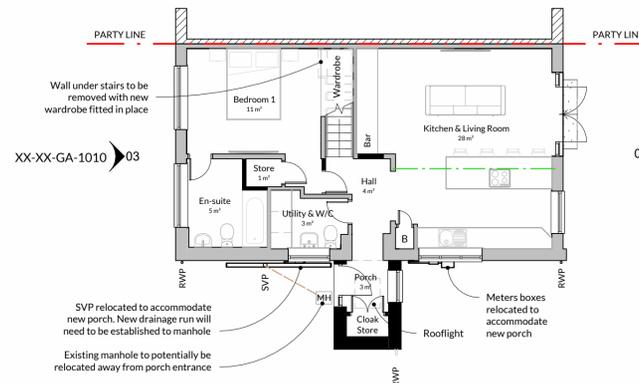


**Ground Floor**  
1: 100

 

02 XX-XX-GA-1010

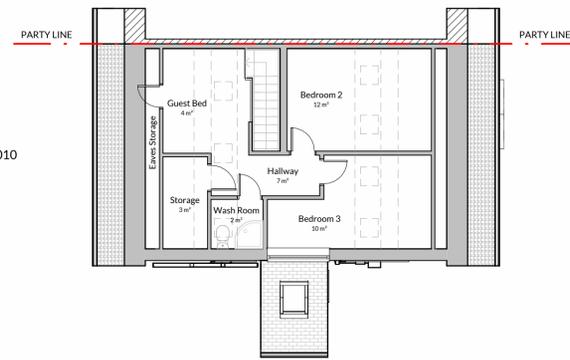


**First Floor**  
1: 100

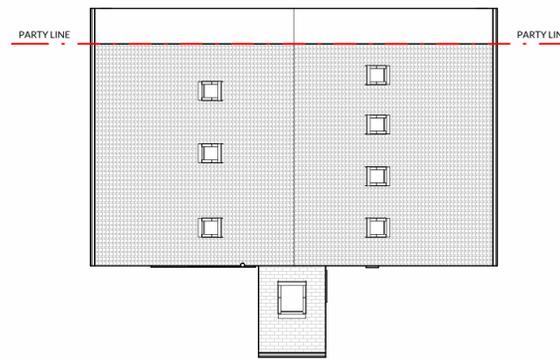

**Roof Plan**  
1: 100




**North-West View**

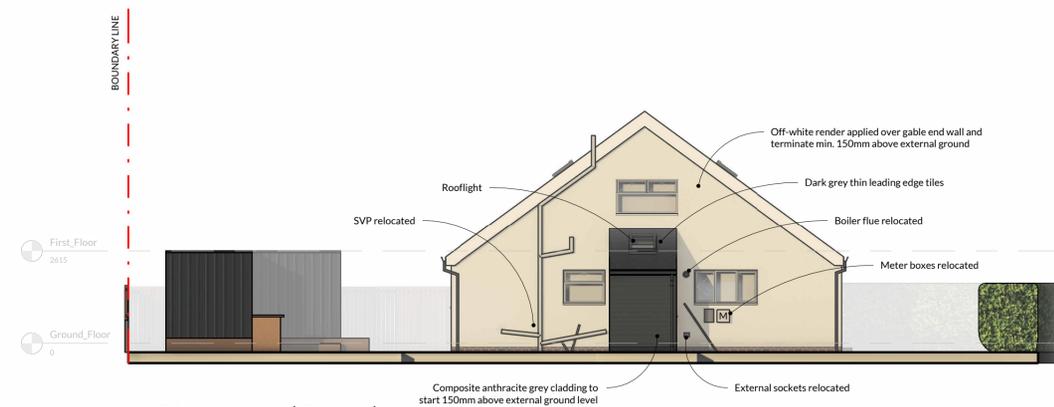

**01 - West Elevation (Front)**  
1: 100



**02 - South Elevation**  
1: 100

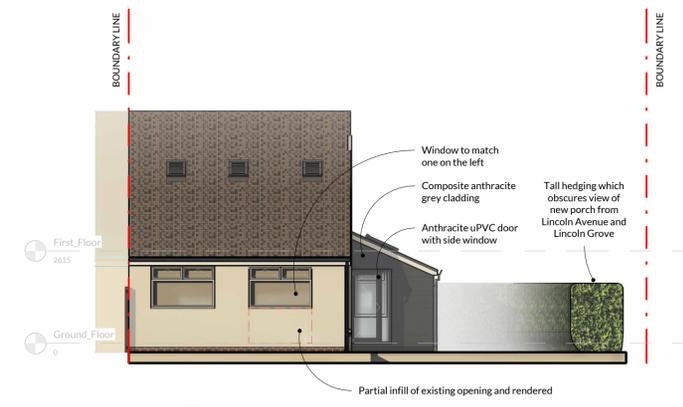

**03 - North Elevation**  
1: 100

**NOTES:**

NICHOLSON NAIR ARCHITECTS OWN THE COPYRIGHT OF THIS DESIGN AND DRAWING WHICH MUST NOT BE REPRODUCED IN WHOLE OR PART WITHOUT THE WRITTEN PERMISSION OF NICHOLSON NAIR ARCHITECTS

DISCREPANCIES, AMBIGUITIES AND/OR OMISSIONS BETWEEN THIS DRAWING AND INFORMATION PROVIDED ELSEWHERE MUST BE REPORTED TO THE ARCHITECT BEFORE PROCEEDING

DO NOT SCALE - ALL DIMENSIONS TO BE VERIFIED ON SITE

REV	DESCRIPTION	BY	CHECK	DATE
PO1	Initial Issue	KT	GW	22/11/2023
PO2	Provision of rooflight and render to walls	KT	GW	30/11/2023
PO3	Anthracite cladding to porch	KT	PP	01/02/2024



VISUAL SCALE 1:100 @ A1



VISUAL SCALE 1:1250 @ A1

STATUS: **PLANNING**

PROJECT: 1 Lincoln Grove, Liversedge, Kirkstall, West Yorkshire, WF15 7NE

DESCRIPTION: Pr\_Site\_Plan\_Elevation\_Perspective

AUTHOR: SCALE - A1: DATE: November 2023

PROJECT NO. 31660 DRAWING NO. XX-XX-GA-1010 REV. P03

NORTH EAST STUDIO  
Gateshead, NE11 0RU  
0191 420 3090

YORKSHIRE STUDIO  
Otley, LS21 3JP  
0194 367 0003

admin@nicholsonnair.com

www.nicholsonnair.com



NICHOLSON NAIR ARCHITECTS